
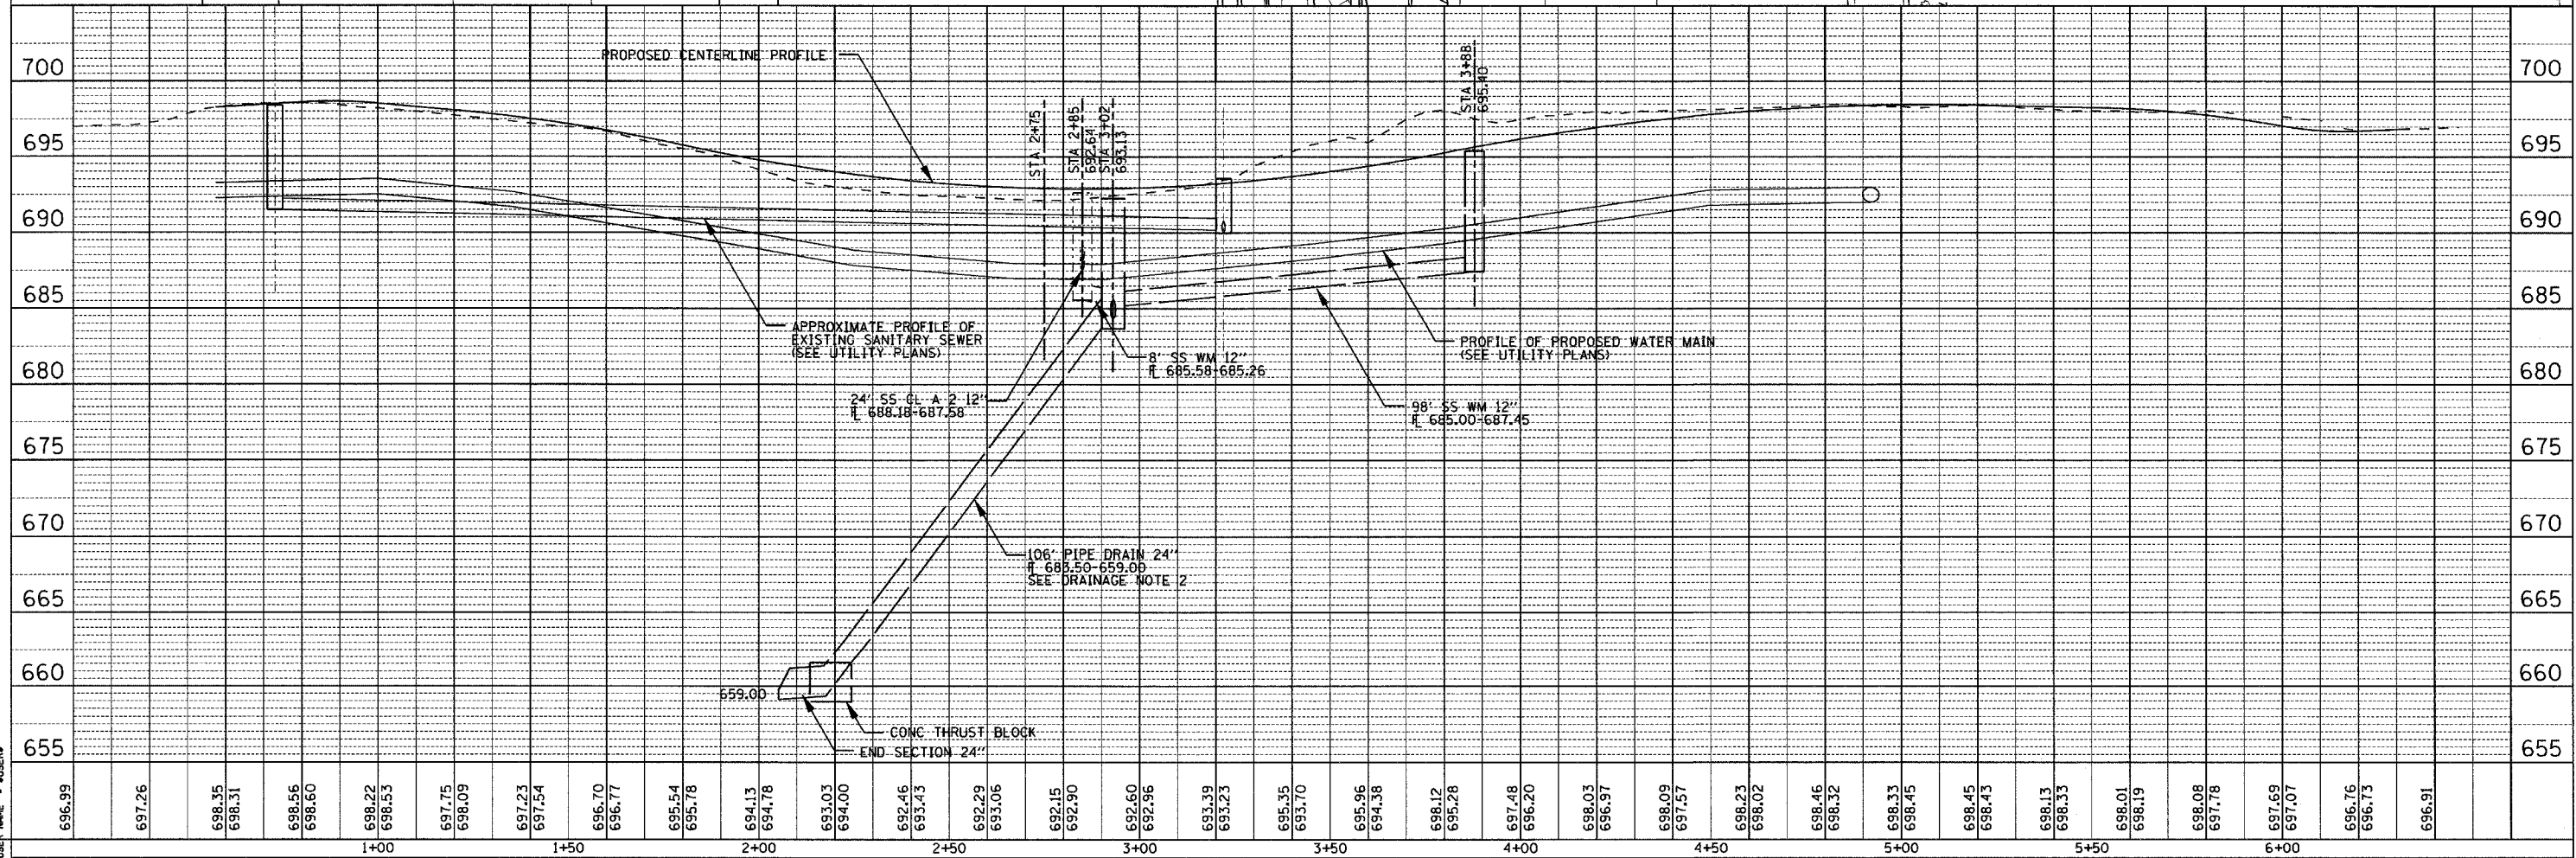


F.A. RTE.	SECTION	COUNTY	TOTAL SHEETS	SHEET NO.
05-00174-00-BT	ROCK ISLAND	112	38	
STA. 0+57.42	TO STA. 6+46.46			
FED. ROAD DIST. NO.	ILLINOIS	FED. AID PROJECT		

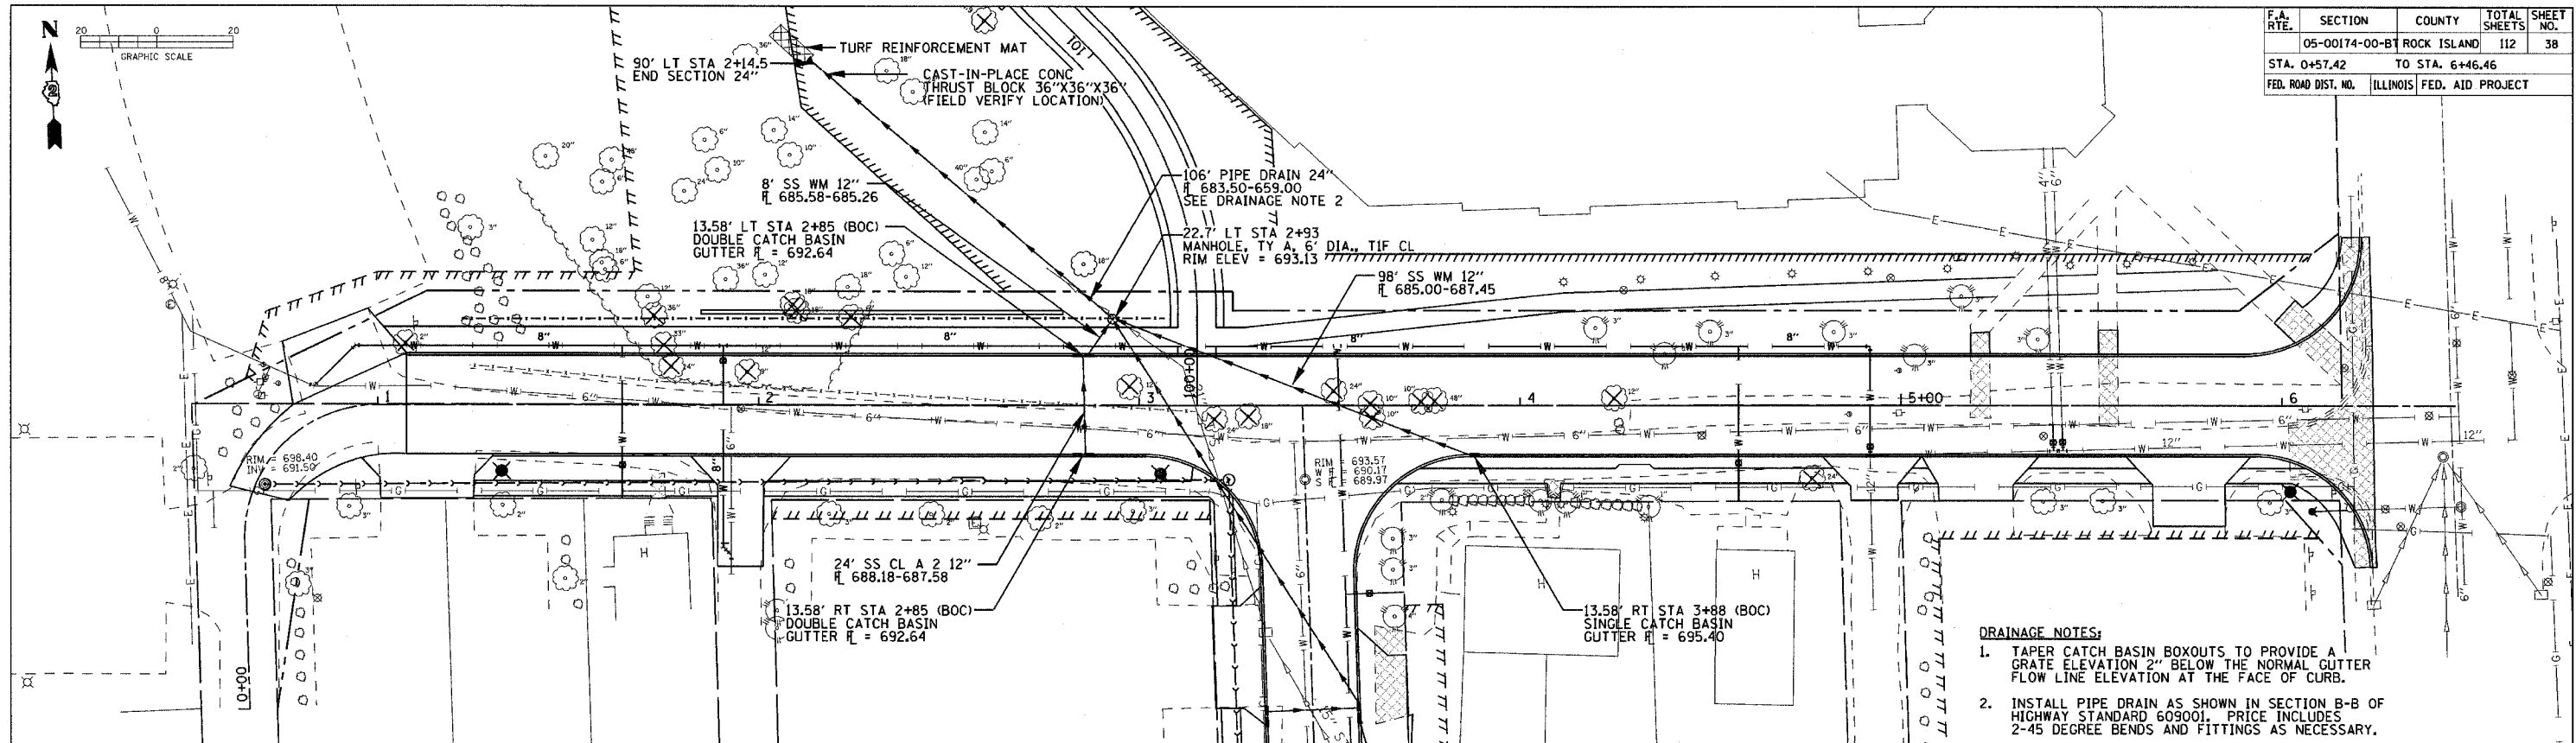

DATE: \_\_\_\_\_

BY: \_\_\_\_\_

REVISIONS:

NO.	DATE	DESCRIPTION

PLAN

DATE: \_\_\_\_\_

BY: \_\_\_\_\_

REVISIONS:

NO.	DATE	DESCRIPTION

DATE: \_\_\_\_\_

BY: \_\_\_\_\_

REVISIONS:

NO.	DATE	DESCRIPTION

PROFILE

DATE: \_\_\_\_\_

BY: \_\_\_\_\_

REVISIONS:

NO.	DATE	DESCRIPTION

PLOT DATE = #DATES

FILE NAME = #FILES

LOT SCALE = #SCALES

USER NAME = #USERS