


F.A. RTE.	SECTION	COUNTY	TOTAL SHEETS	SHEET NO.
	05-00174-00-BT	ROCK ISLAND	112	88
STA.		TO STA.		
FED. ROAD DIST. NO.		ILLINOIS FED. AID PROJECT		

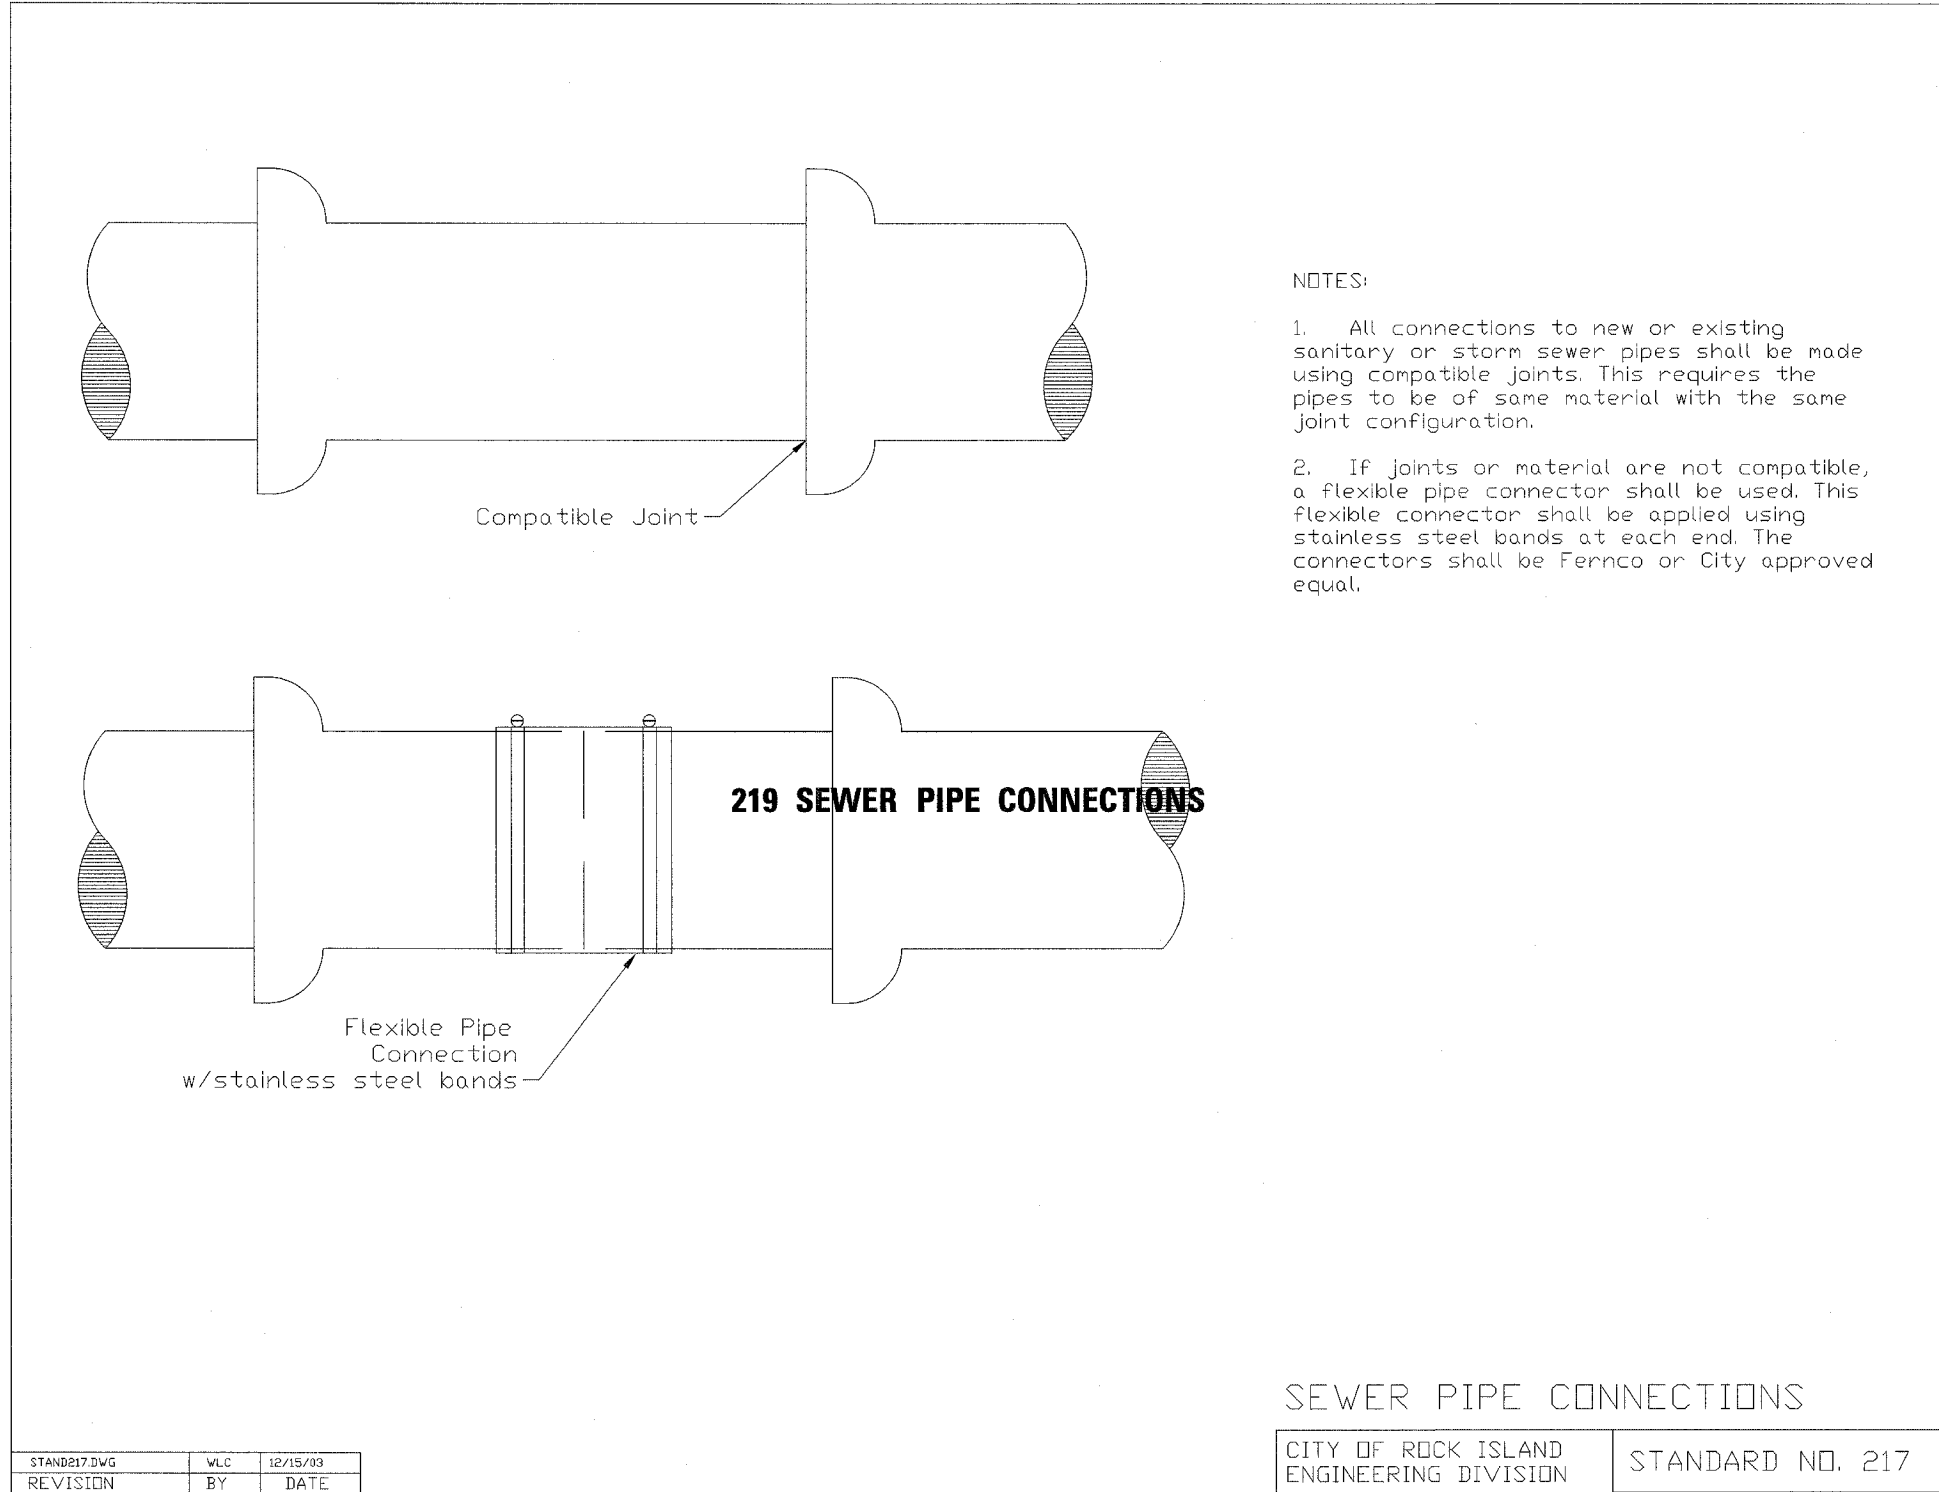

NOTES:

1. All connections to new or existing sanitary or storm sewer pipes shall be made using compatible joints. This requires the pipes to be of same material with the same joint configuration.
2. If joints or material are not compatible, a flexible pipe connector shall be used. This flexible connector shall be applied using stainless steel bands at each end. The connectors shall be Fernco or City approved equal.

SEWER PIPE CONNECTIONS

CITY OF ROCK ISLAND  
ENGINEERING DIVISION

STANDARD NO. 217

STAND217.DWG	WLC	12/15/03
REVISION	BY	DATE

REVISIONS	
NAME	DATE

ILLINOIS DEPARTMENT OF TRANSPORTATION

**CITY OF ROCK ISLAND  
STANDARDS**

SCALE: VERT.  
DATE:       HORIZ.

DRAWN BY  
CHECKED BY

PLOT DATE \* \* \* \* \*  
FILE NAME \* \* \* \* \*  
PLOT SCALE \* \* \* \* \*  
USER NAME \* \* \* \* \*