
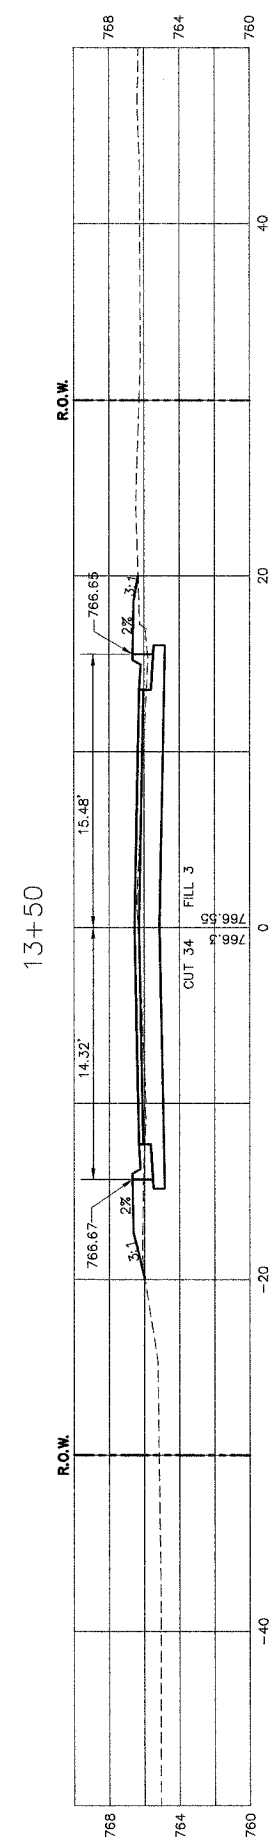
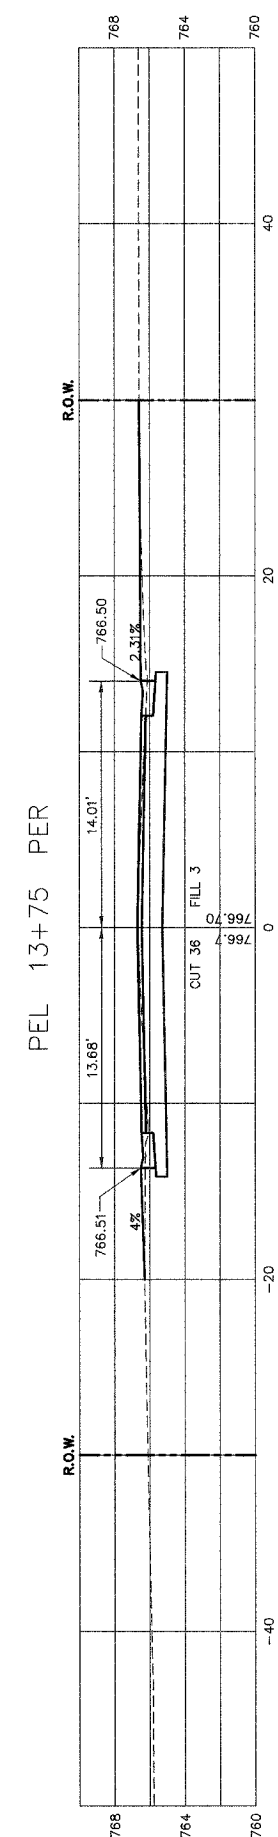
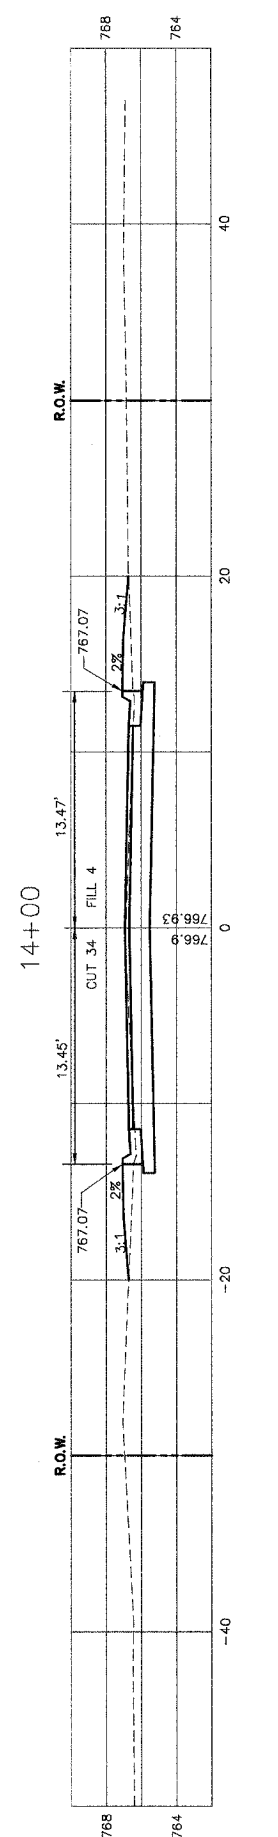
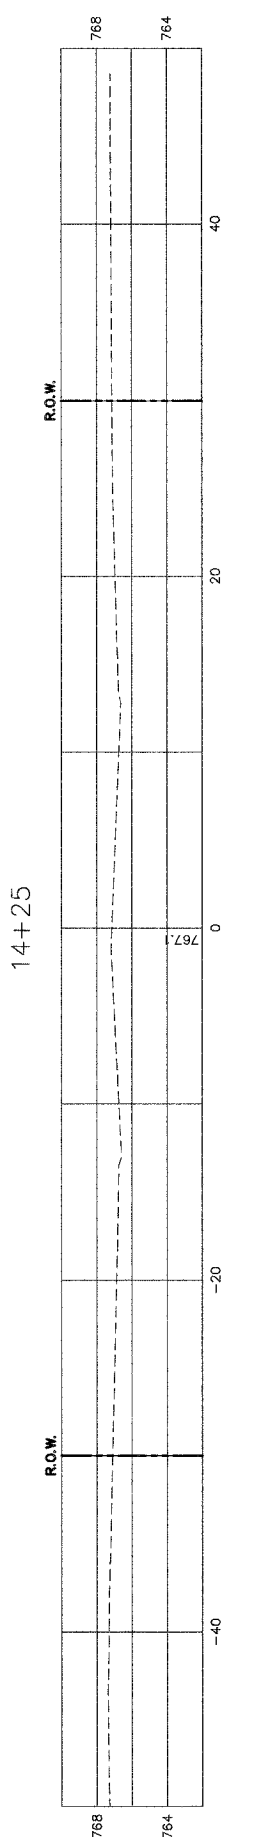
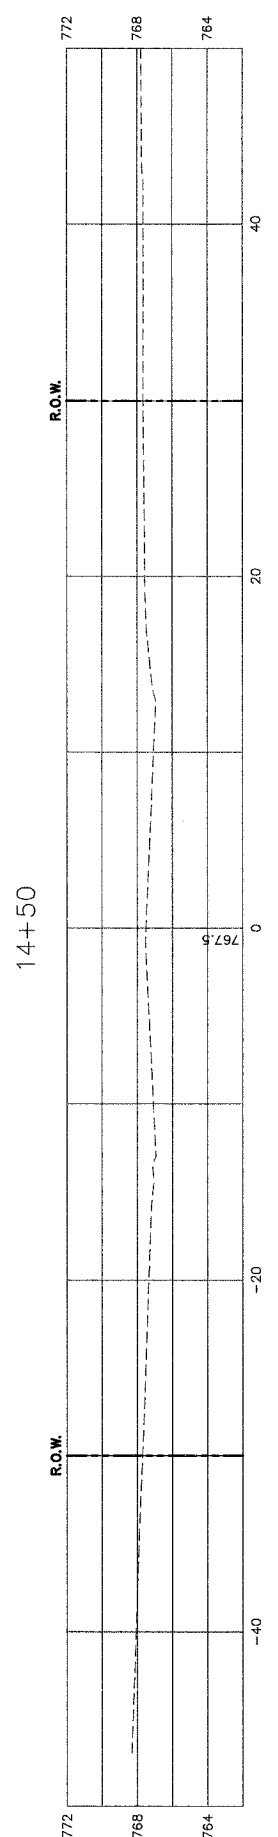
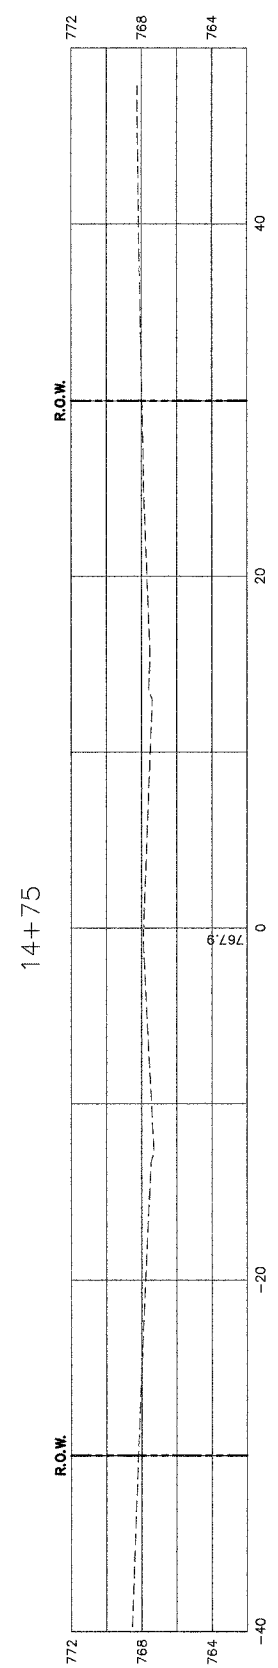


| | | | | |
|-----------|--------------------|------------------|--------------|-----------|
| ROUTE NO. | SECTION | COUNTY | TOTAL SHEETS | SHEET NO. |
| TR 0683E | 04-09116 -00-BR | WINNEBAGO | 15 | 13 |
| ALIGNMENT | | FED. AID PROJECT | | |

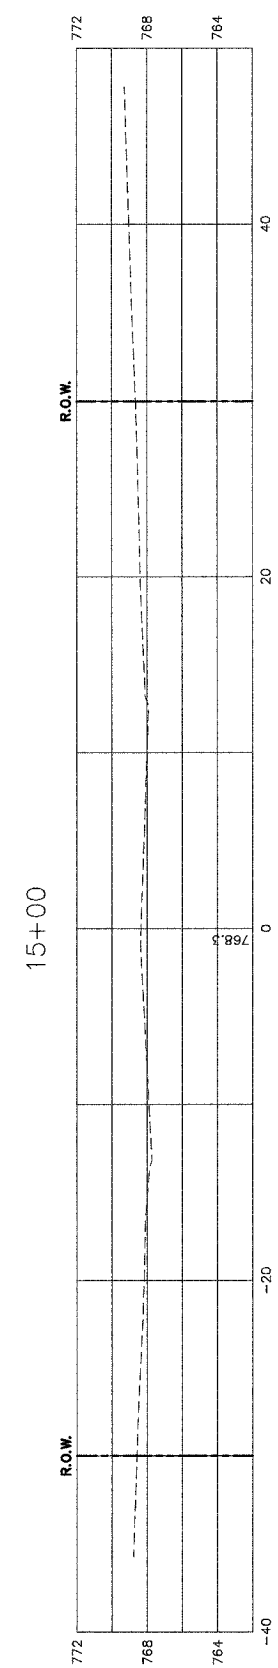

| | |
|--------------|------|
| SHEET REVIEW | |
| AGENCY | DATE |
| | |

| | | |
|-----------|------|------|
| REVISIONS | | |
| NO. | ITEM | DATE |
| | | |

| | |
|-------------|-----------------------|
| SCALE: | Hor. 1"=5' Ver. 1"=5' |
| DRAWN BY: | MS |
| CHECKED BY: | CTB |
| DATE: | January 14, 2008 |

McClure
Engineering Associates, Inc.
7282 Argus Drive
Rockford, IL 61107-5837
(815) 398-7332 FAX (815) 398-2496
Design Firm License: Illinois 184-000816
Copyright 2008 By McClure Engineering Associates, Inc.

CROSS SECTIONS 13+50 TO 15+00
BROOKVIEW ROAD STRUCTURE
BROOKVIEW ROAD/SPRING CREEK
ROCKFORD, ILLINOIS
FILE: G:\04-059 BROOKVIEW SPC\DESIGN\DRAWINGS\04059 CROSS SECTIONS.DWG
JOB: 04-30-04-059