
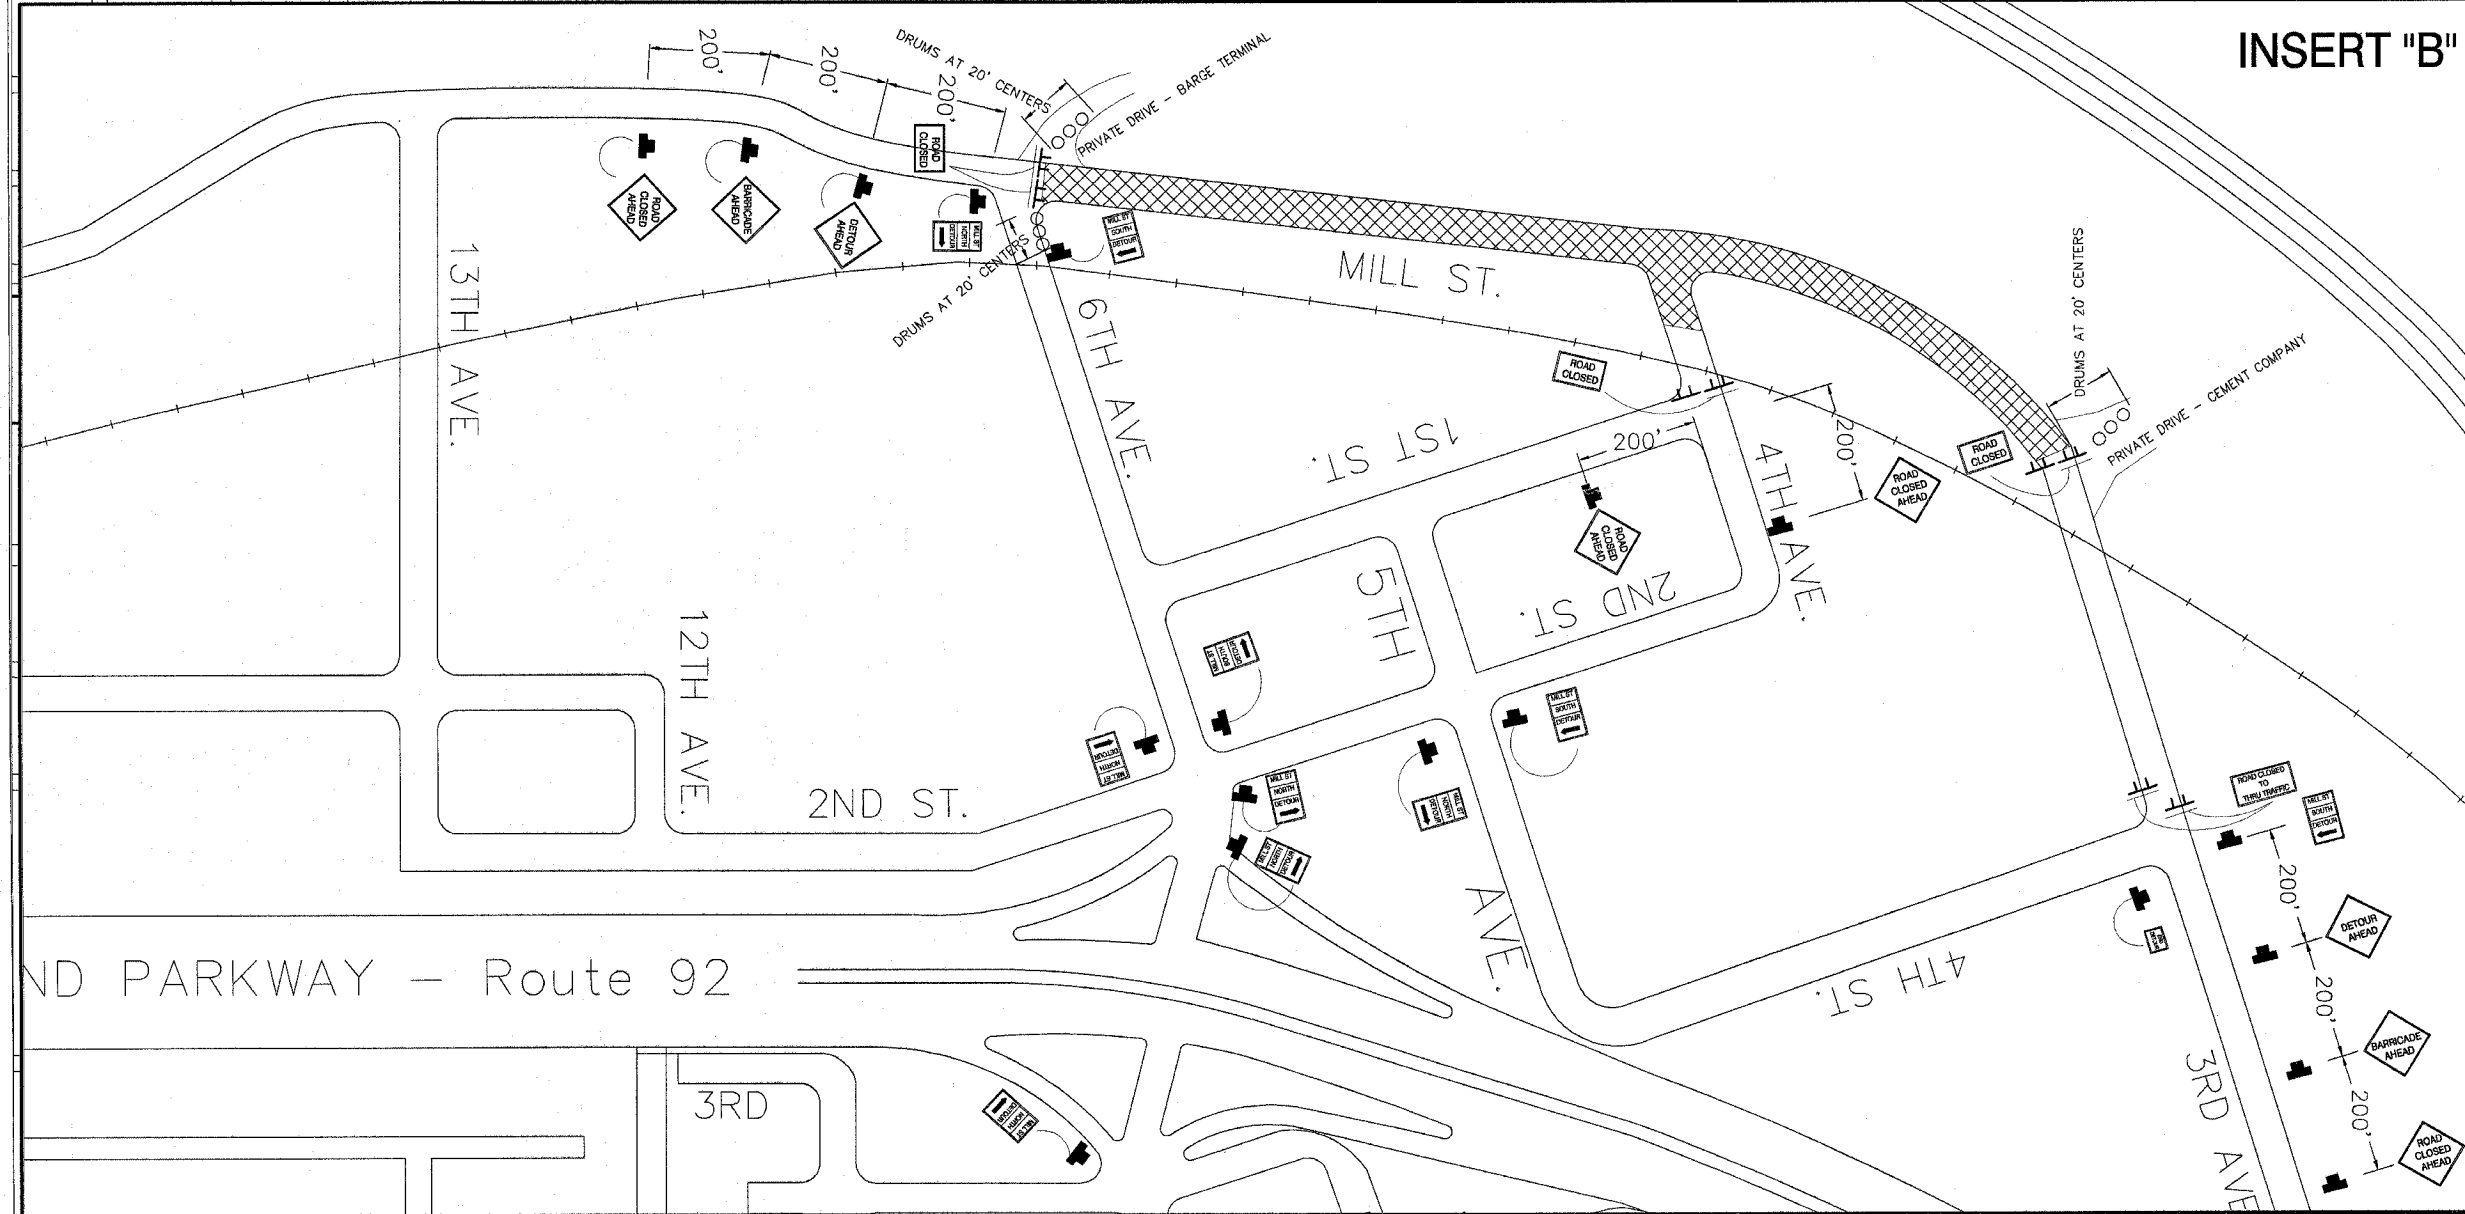


Construction Stage 2 Traffic Control Signs

(see legend on construction staging sheet)

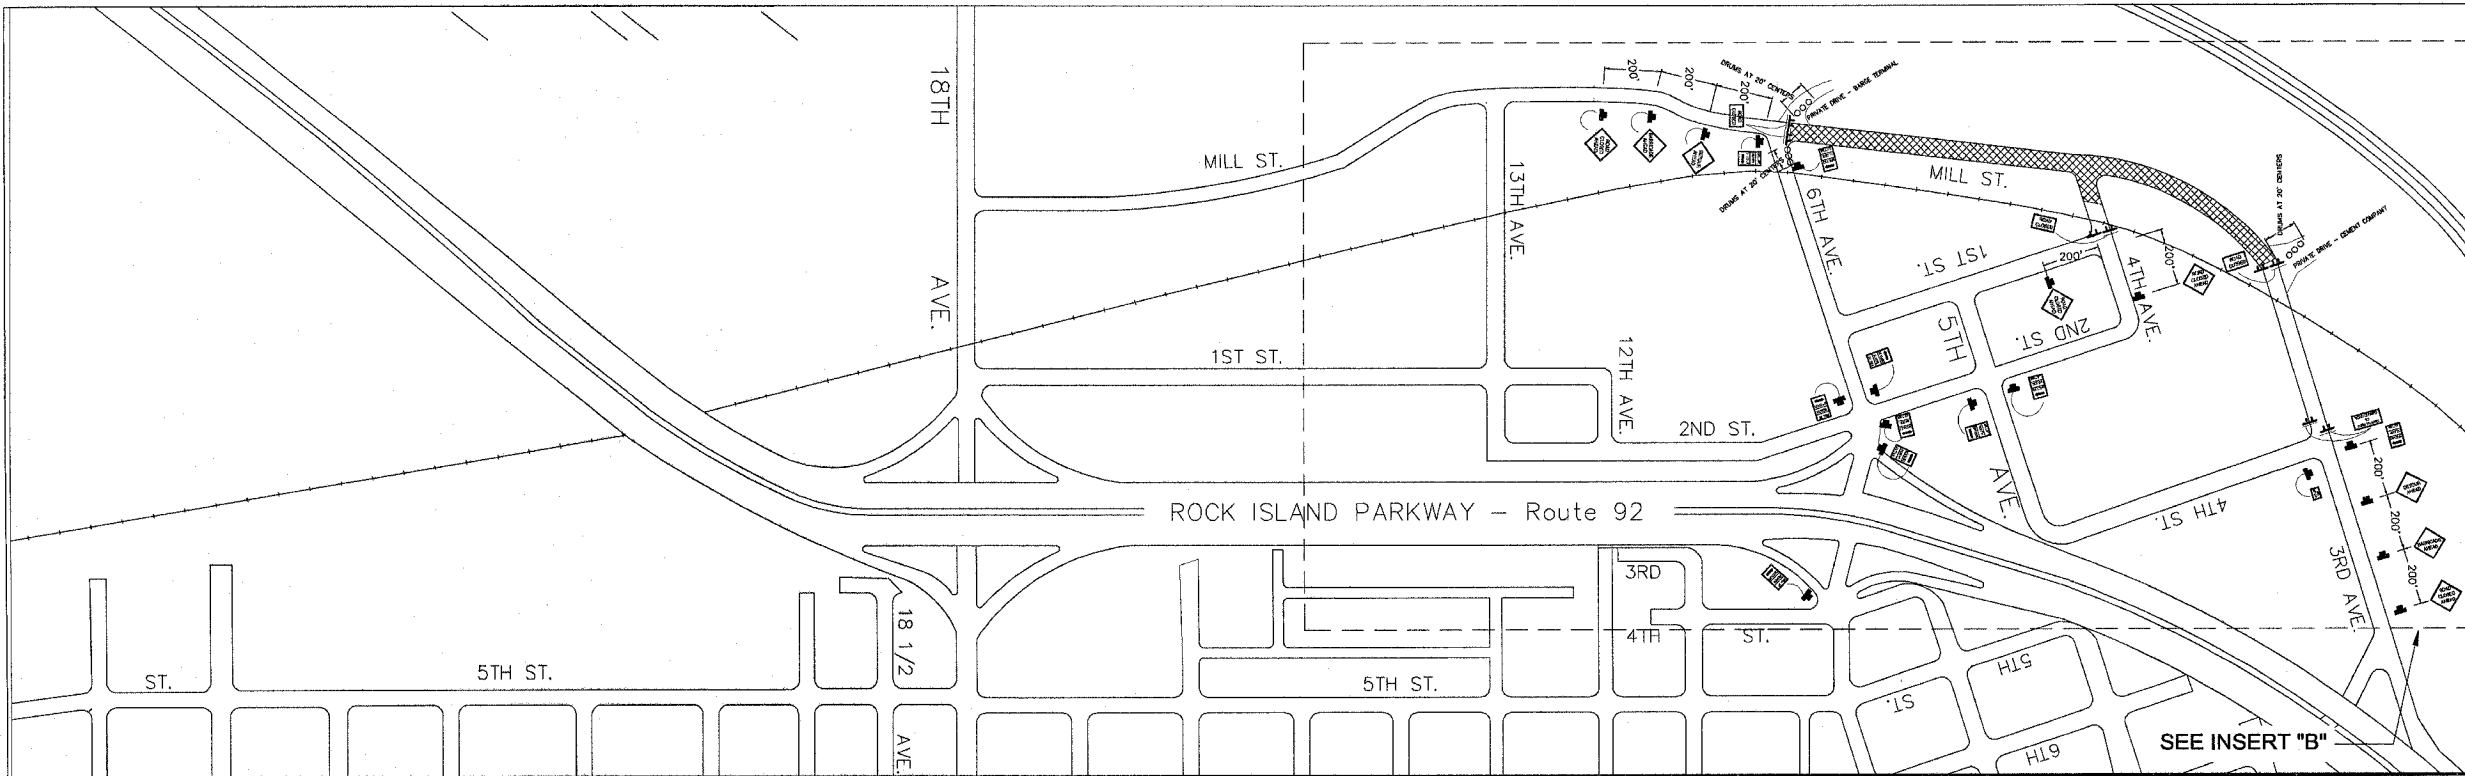

MISSISSIPPI RIVER

CENTENNIAL BRIDGE

CITY OF ROCK ISLAND
ENGINEERING DIVISION

Mill Street Rehabilitation
3rd Avenue to 6th Avenue

Job Number	2550	Date	March 31, 2008
Computer Drawing Name	S:PW/Eng/Job/2550	By	RAH
		Sheet	10
		Of	14