


ROUTE	SECTION	COUNTY	SHEET	TOTAL SHEETS
5560	01-00125-00-BR	WHITESIDE	17	11
FED. ROAD DIST. NO. 7		BILLINGS	FED. AID PROJECT-BHM-4062(25)	

Structural Sheet 4 of 6

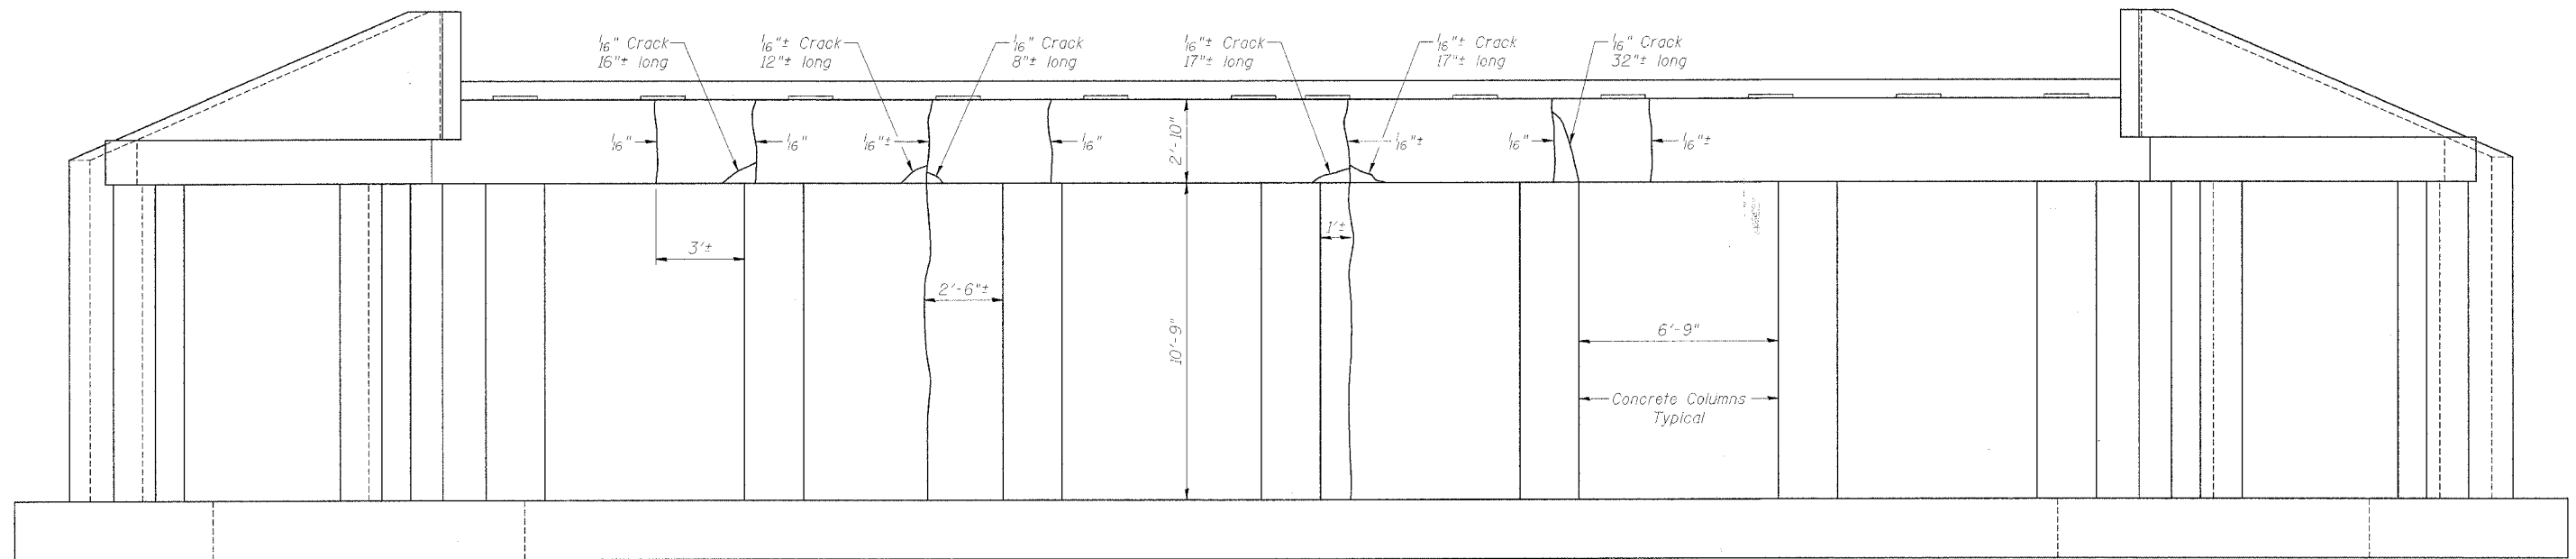

ELEVATION VIEW
(Looking East)

BILL OF MATERIAL

Item	Unit	Total
Epoxy Crack Injection	Feet	50

EAST ABUTMENT
DIXON AVENUE OVER HENNEPIN CANAL
SECTION 01-00125-00-BR
S.N. 098-3000
CITY OF ROCK FALLS

WHA # J093D07