


PROJECT	SECTION	COUNTY	SHEET	SHEET
5560	01-00125-00-BR	WHITESIDE	17	12
FED. ROAD DIST. NO. 7		BLANKS	FED. AID PROJECT-BHM-4062(25)	

Structural Sheet 5 of 6

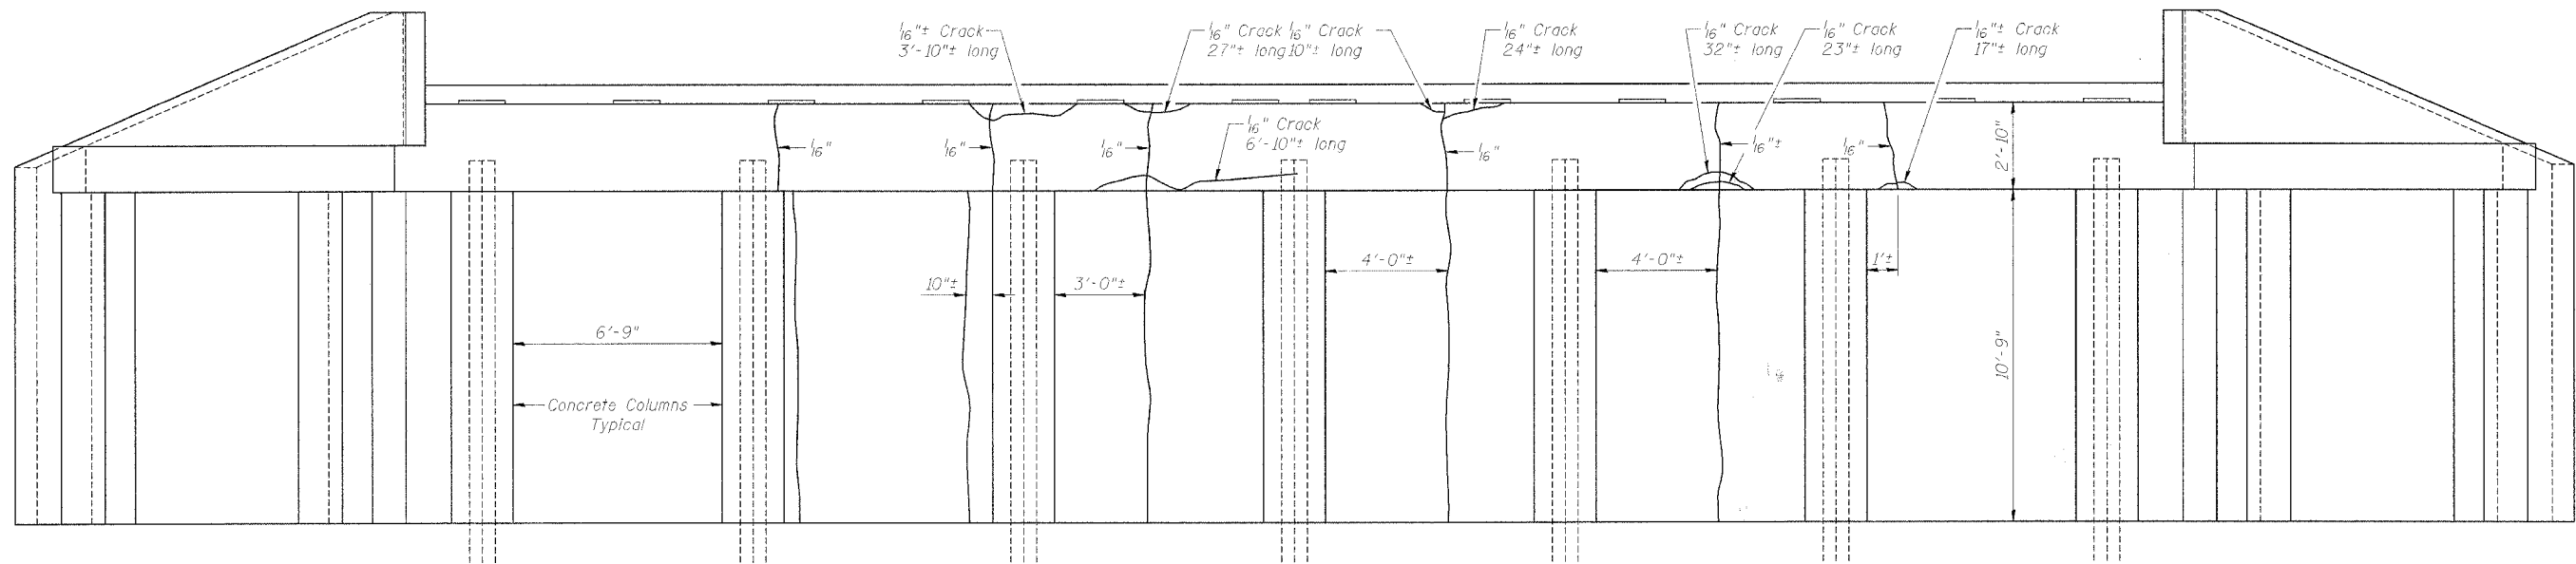

**ELEVATION VIEW**  
(Looking East)

**BILL OF MATERIAL**

Item	Unit	Total
Epoxy Crack Injection	Feet	93

WEST ABUTMENT  
DIXON AVENUE OVER HENNEPIN CANAL  
SECTION 01-00125-00-BR  
S.N. 098-3000  
CITY OF ROCK FALLS  
WHA # 1093D07