


DATE	BY
DESIGNED	PLOTTED
TEMPLATE	AREAS
CHECKED	CHECKED
FINAL SURVEY	NO.
NOTE BOOK	

DATE	BY
DESIGNED	PLOTTED
TEMPLATE	AREAS
CHECKED	CHECKED
ORIGINAL SURVEY	NO.
NOTE BOOK	

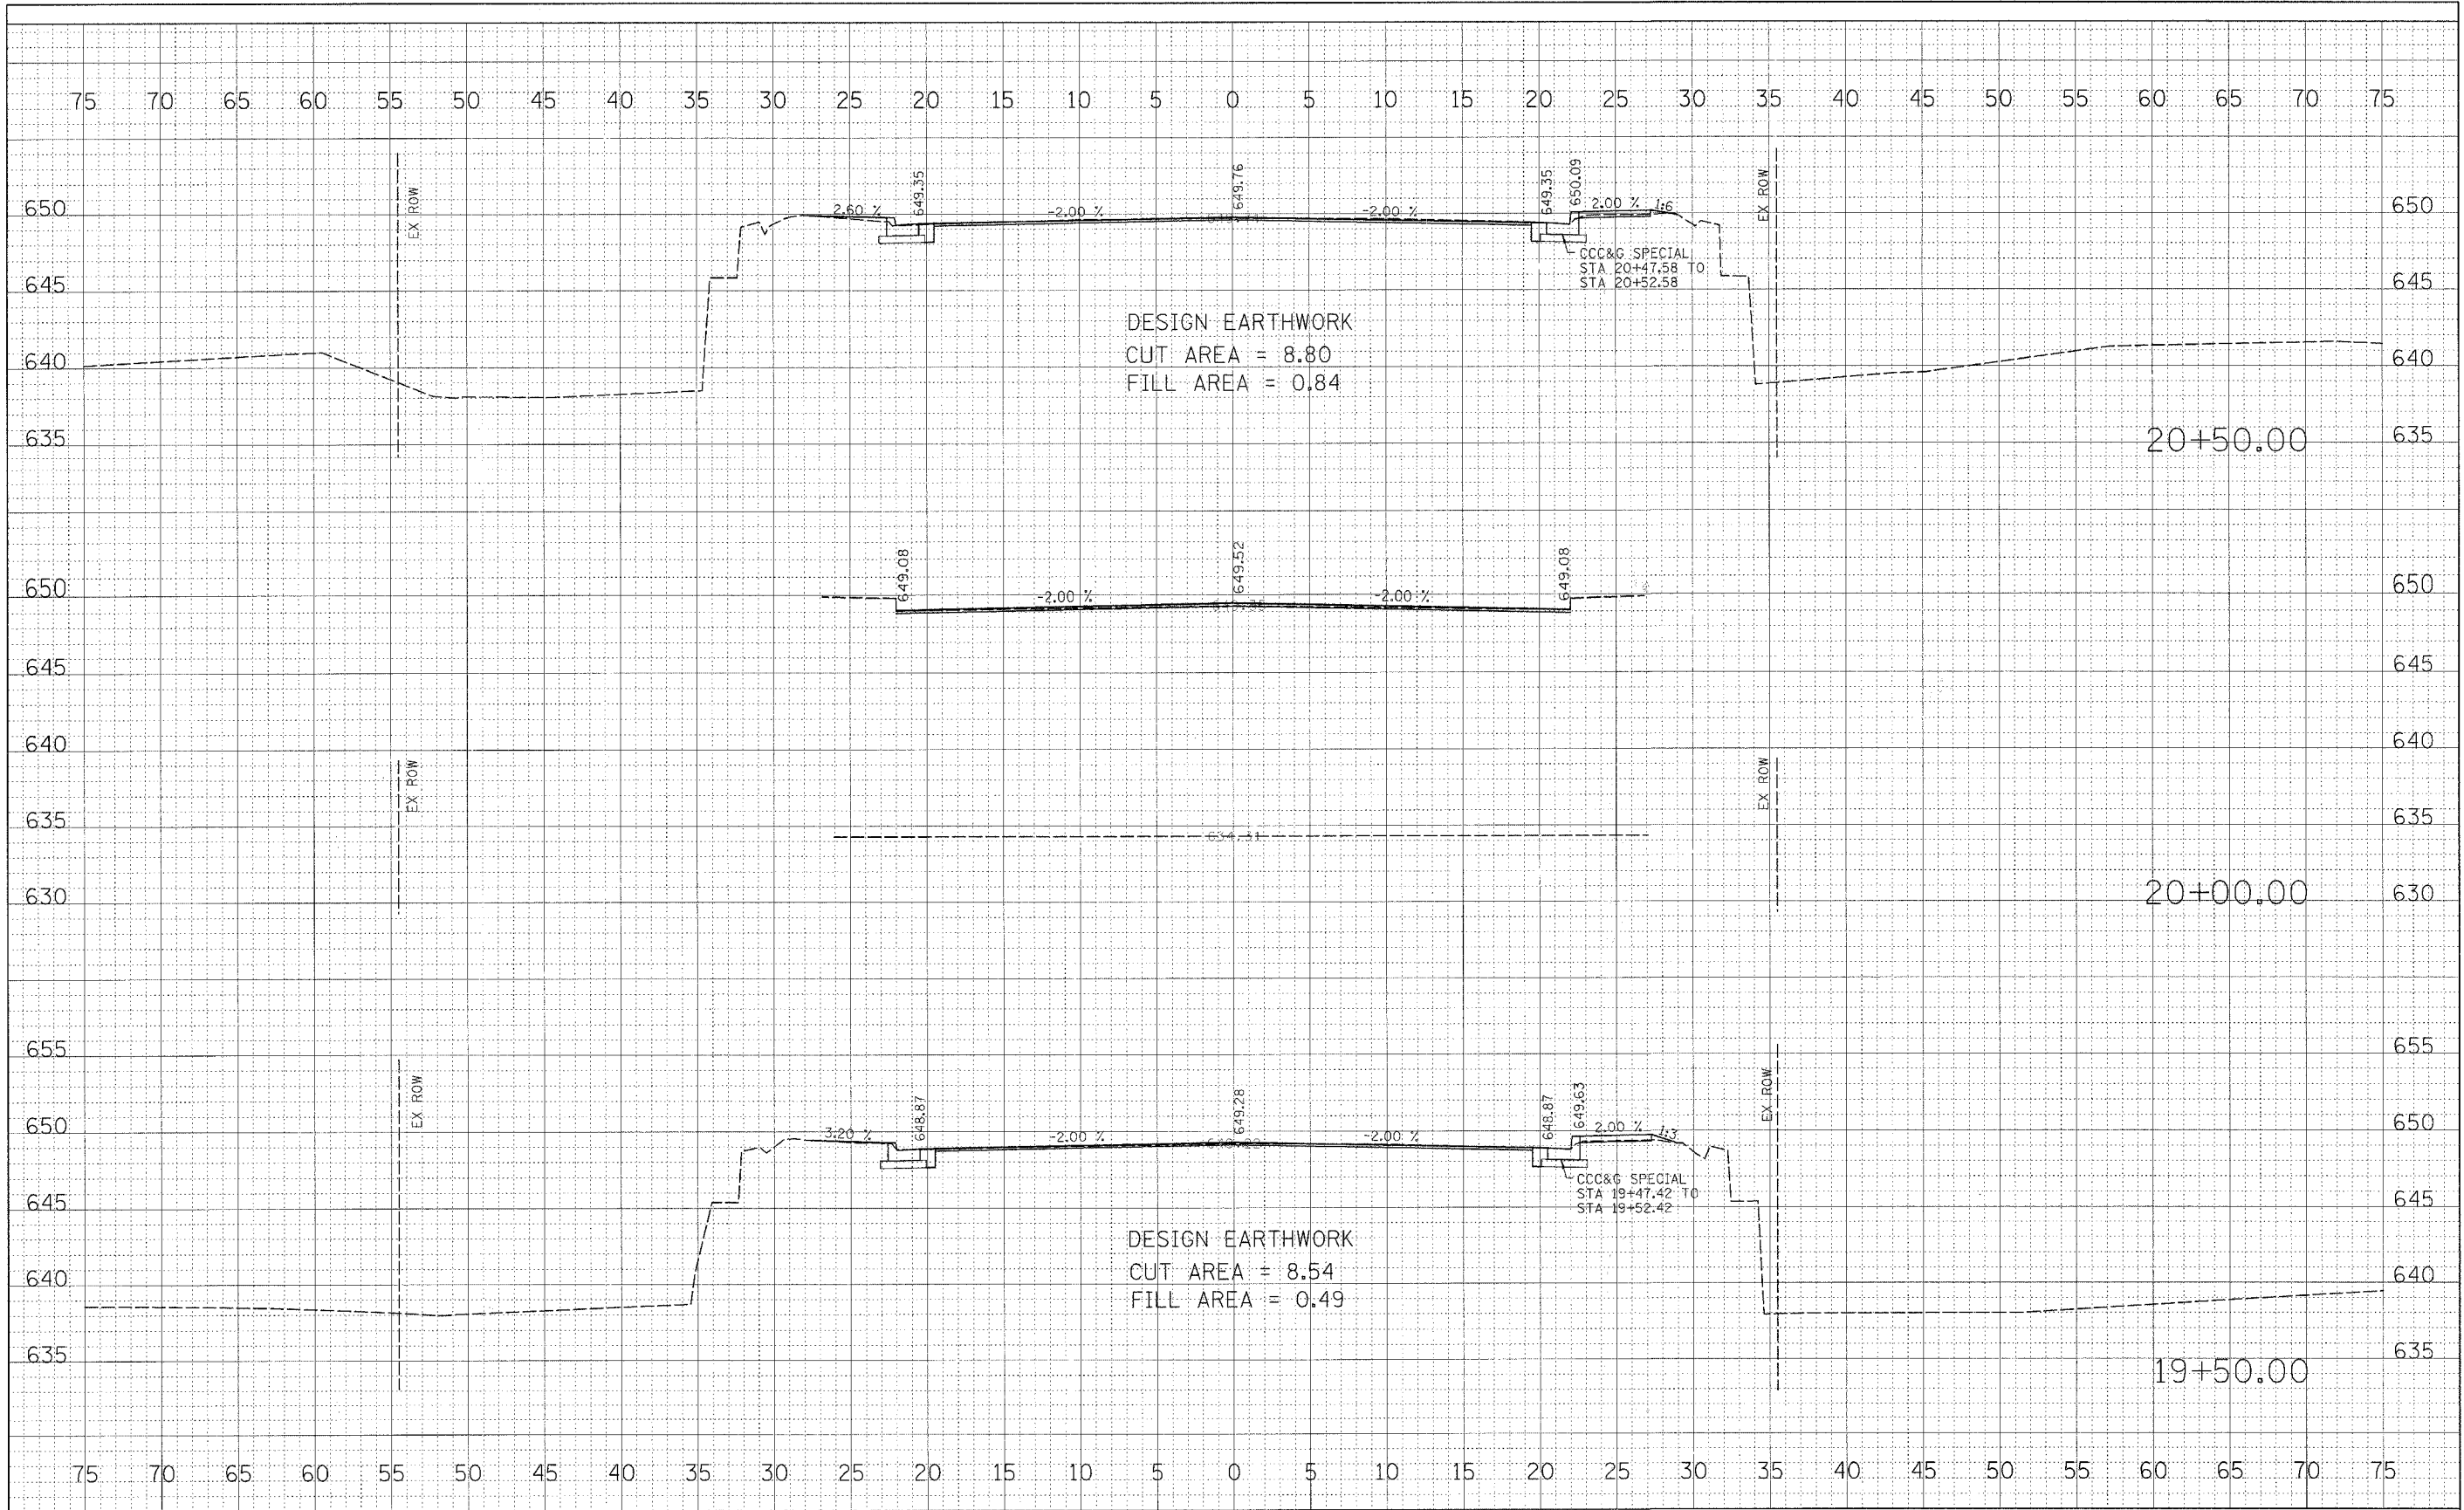

DESIGN EARTHWORK
CUT AREA = 8.80
FILL AREA = 0.84

DESIGN EARTHWORK
CUT AREA = 8.54
FILL AREA = 0.49

WILLET, HOFMANN & ASSOCIATES, INC.
CONSULTING ENGINEERS
609 East Second Street, Dixon, IL 61021
Phone: 815.294.3381 Fax: 815.294.3385
Design Firm # 184-00918
www.willettthofmann.com

USER NAME *	DESIGNED -	REVISED -
DESIGNED	DRAWN -	REVISED -
PLLOT SCALE *	CHECKED -	REVISED -
PLLOT DATE *	DATE -	REVISED -

DIXON AVENUE - Cross Sections

SCALE: SHEET NO. 16 OF SHEETS STA. 19+50.00 TO STA. 20+50.00

F.A. RTE.	SECTION	COUNTY	TOTAL SHEETS	SHEET NO.
5560	01-00125-00-BR	WHITESIDE	17	15
FED. ROAD DIST. NO. ILLINOIS FED. AID PROJECT			CONTRACT NO. _____	