


FINAL SURVEY	DATE
REVISIONS	BY
NOTE BOOK	
AREAS CHECKED	
NO.	

ORIGINAL SURVEY	DATE
REVISIONS	BY
NOTE BOOK	
AREAS CHECKED	
NO.	

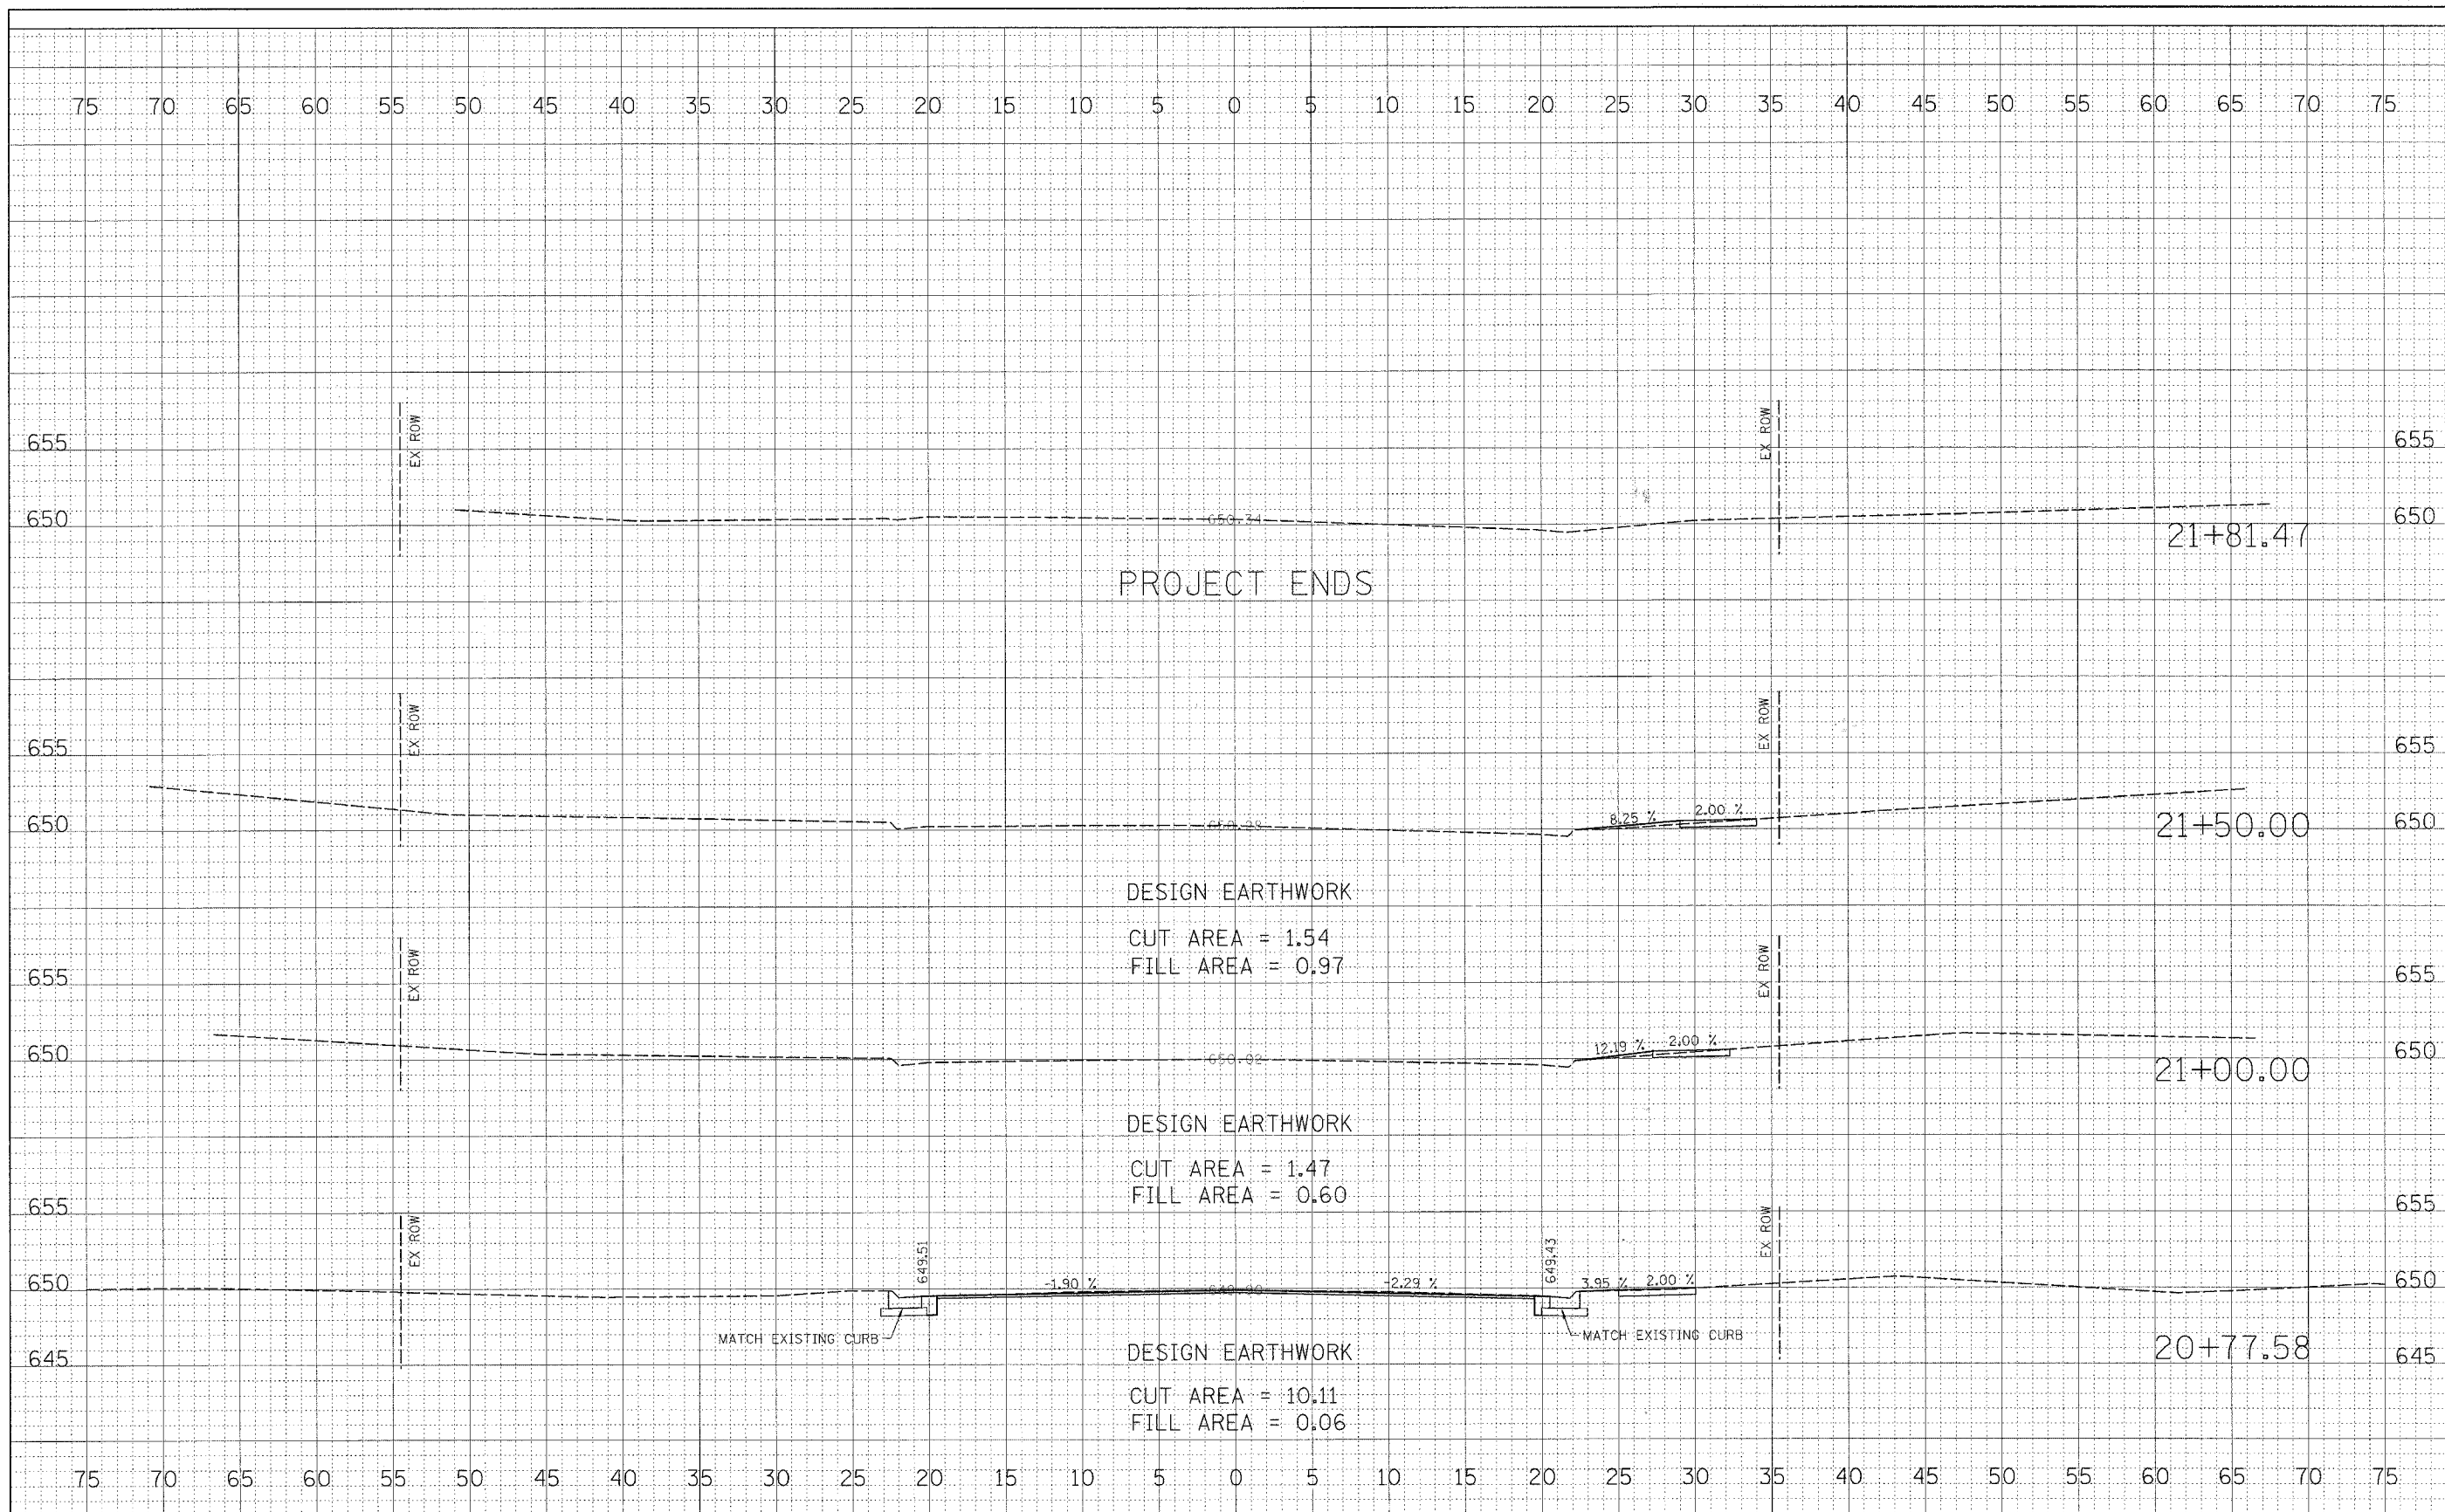

WILLET, HOFMANN & ASSOCIATES, INC. CONSULTING ENGINEERS 639 East Second Street Dixon, IL 61021 Phone 815.284.3381 Fax 815.284.3385 Design Firm # 184-00918 www.willettthofmann.com	USER NAME =	DESIGNED -	REVISD -	DIXON AVENUE - Cross Sections	F.A. RTE. =	SECTION	COUNTY	TOTAL SHEETS	SHEET NO.
	PLOT SCALE =	DRAWN -	REVISD -		5560	01-00125-00-BR	WHITESIDE	17	16
	PLOT DATE =	CHECKED -	REVISD -		CONTRACT NO. -----				
SCALE: SHEET NO. 17 OF SHEETS STA. 20+77.58 TO STA. 21+81.47					FED. ROAD DIST. NO. ILLINOIS FED. AID PROJECT				