
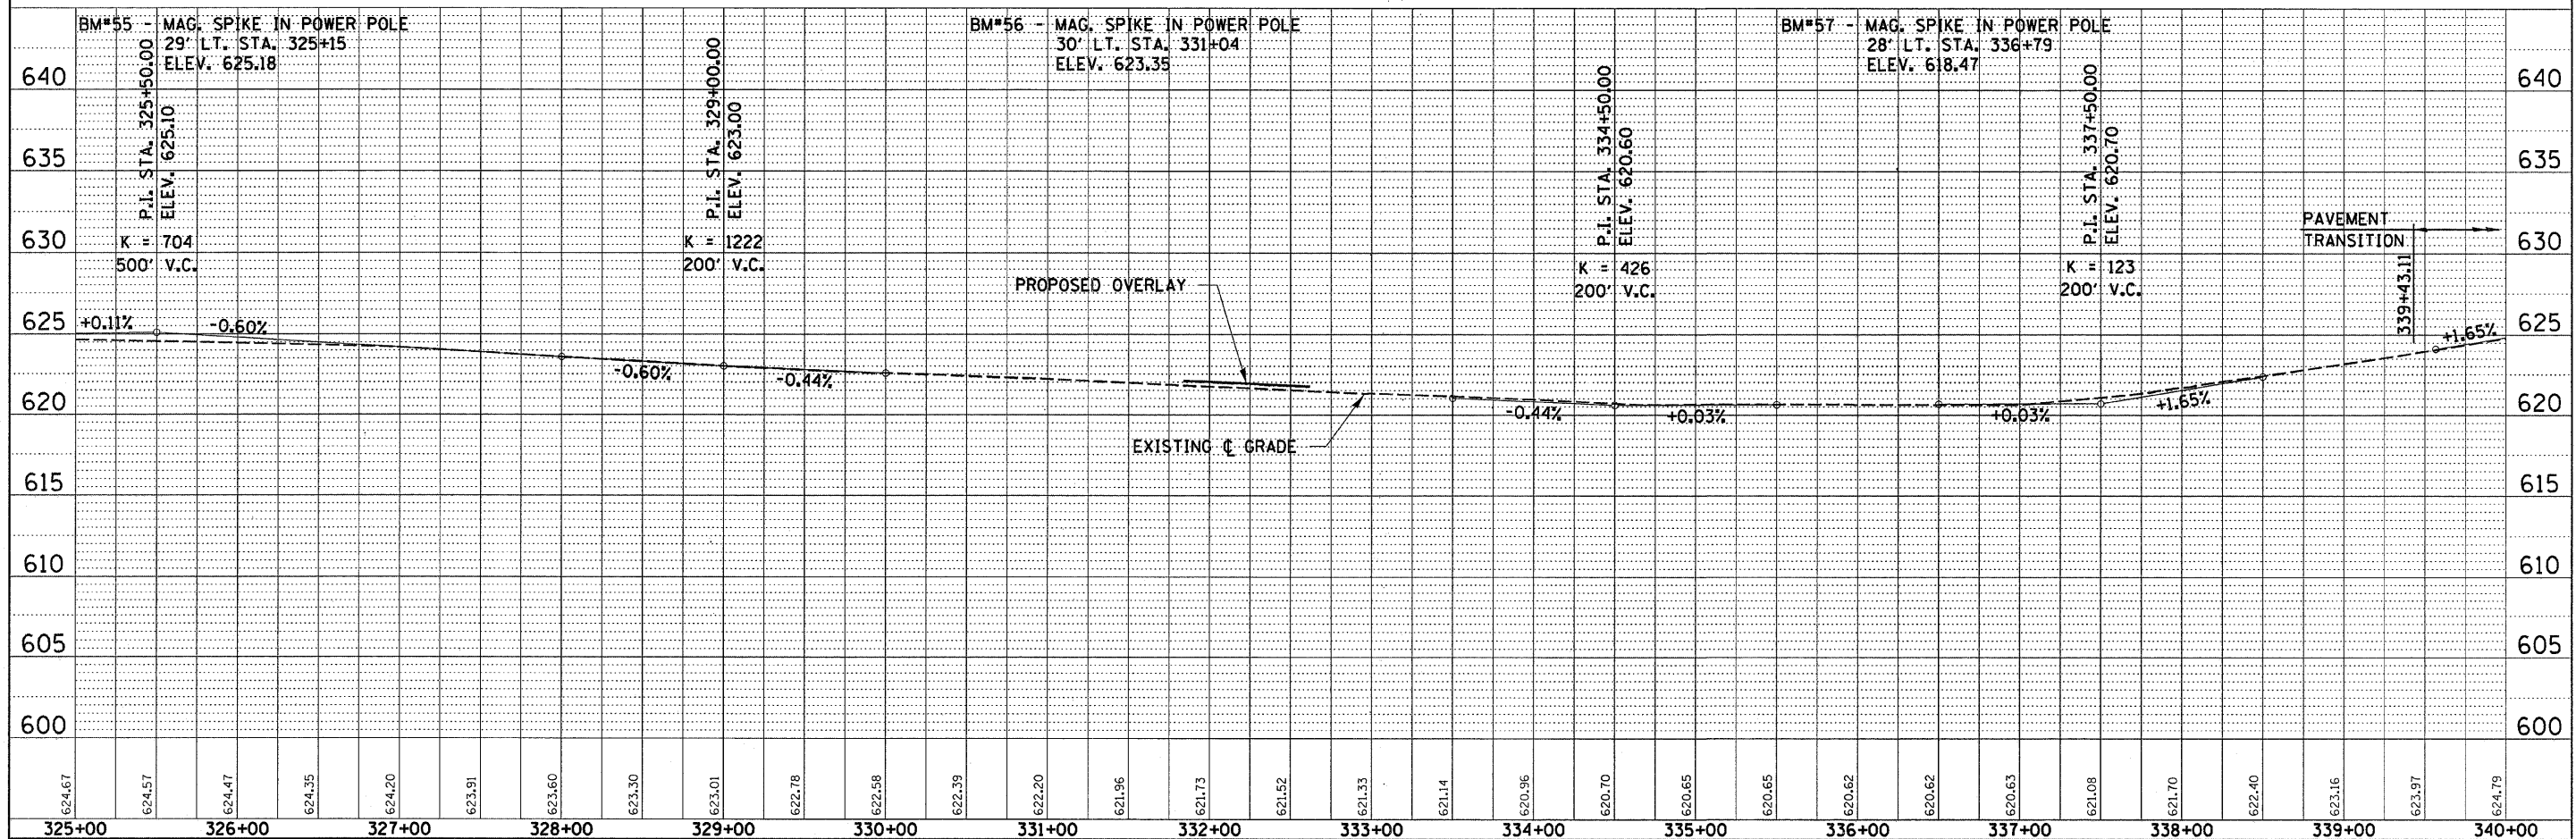


DATE	
BY	
PLAN	
SUBMITTED	
PLOTTED	
NOTE BOOK	
NO.	
CADD FILE NAME	

DATE	
BY	
PROFILE	
SUBMITTED	
PLOTTED	
NOTE BOOK	
NO.	
STRUCTURE	
NOTATION	

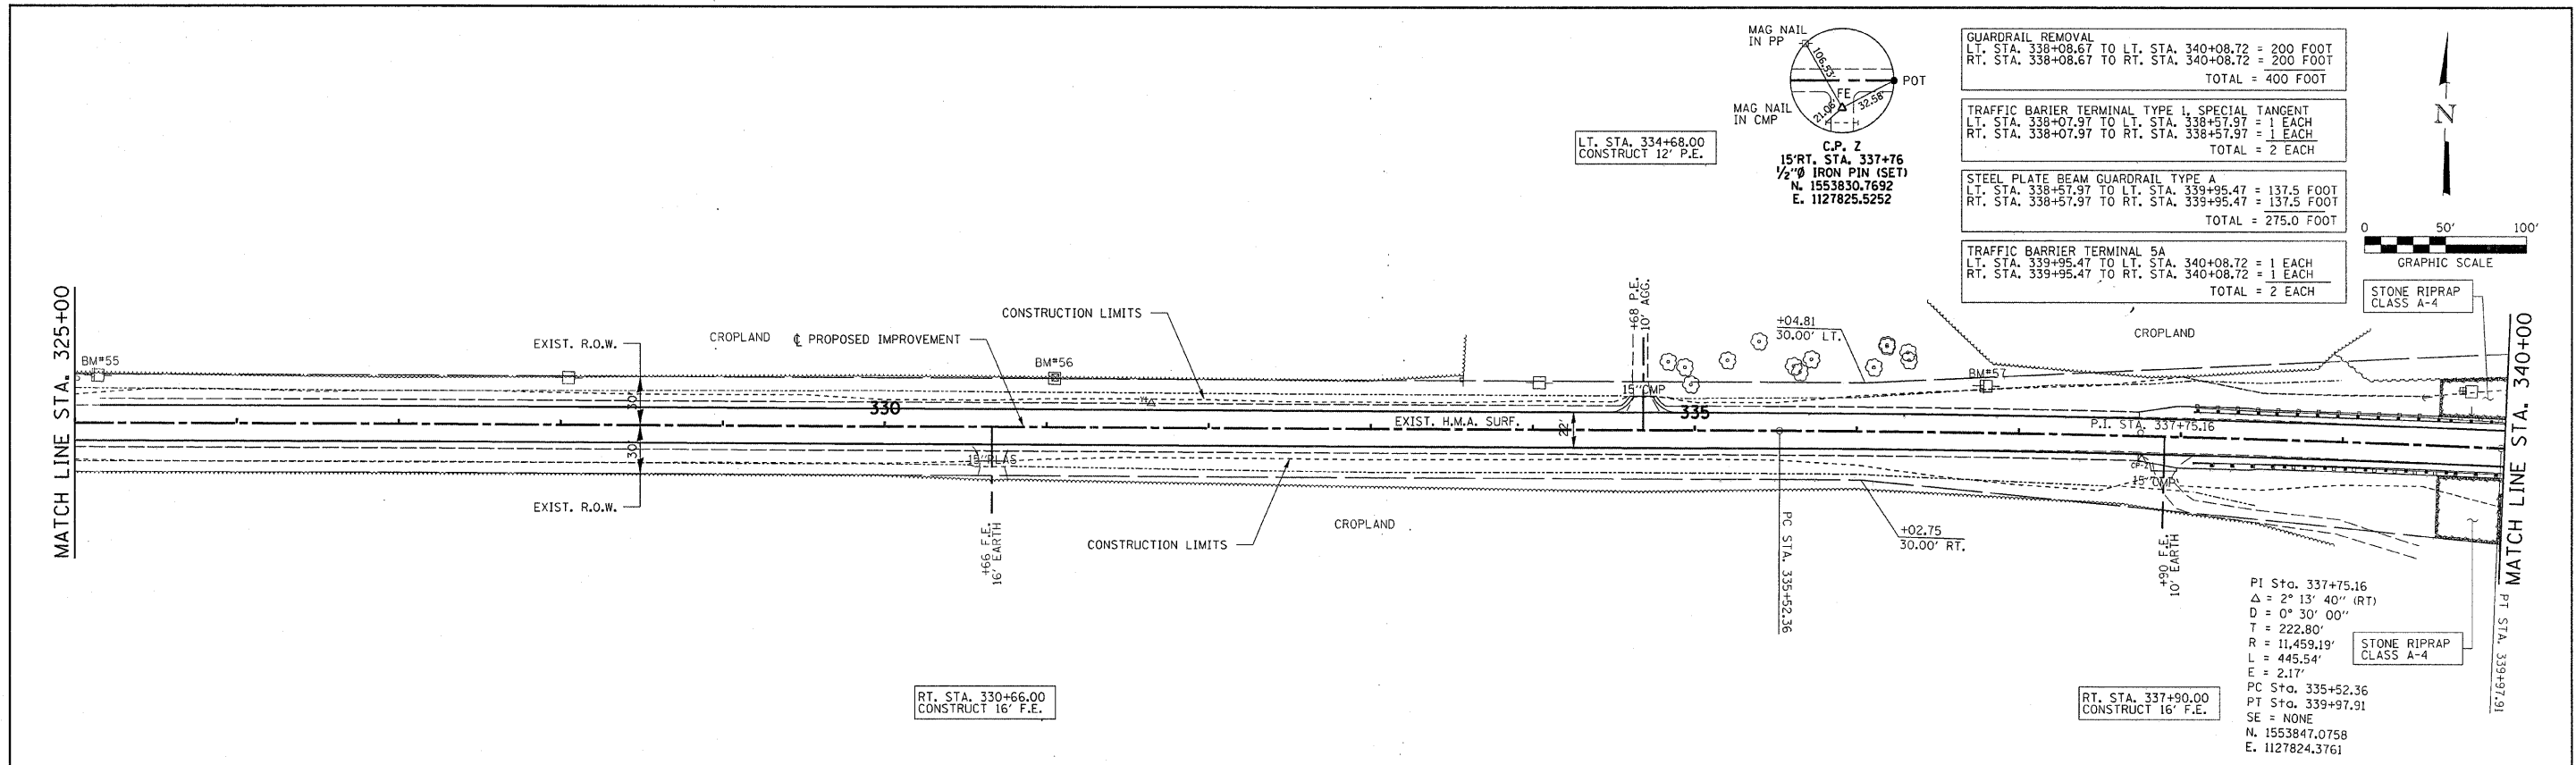

FILE NAME = 46001-shr-pp23.dgn	USER NAME =	DESIGNED -	REVISED -	STATE OF ILLINOIS DEPARTMENT OF TRANSPORTATION	HAMPTON, LENZINI & RENWICK, INC. CIVIL & STRUCTURAL ENGINEERS LAND SURVEYORS	PLAN & PROFILE F.A.S. 321 / C.H. 4	F.A.S. SECTION	COUNTY	TOTAL SHEETS	SHEET NO.
PLOT SCALE =	CHECKED -	REVISED -	321				05-00057-02-RS	100	16	
PLOT DATE = 3/4/2008	DATE -	REVISED -	CONTRACT NO. 87322							
							FED. ROAD DIST. NO.	ILLINOIS FED. AID PROJECT		