


DATE _____
 BY _____
 SURVEYED _____
 SURVEY PLOTTED _____
 NOTE BOOK NO. _____
 AREAS CHECKED _____
 NO. _____

DATE _____
 BY _____
 ORIGINAL SURVEY _____
 SURVEY PLOTTED _____
 NOTE BOOK NO. _____
 AREAS CHECKED _____
 NO. _____

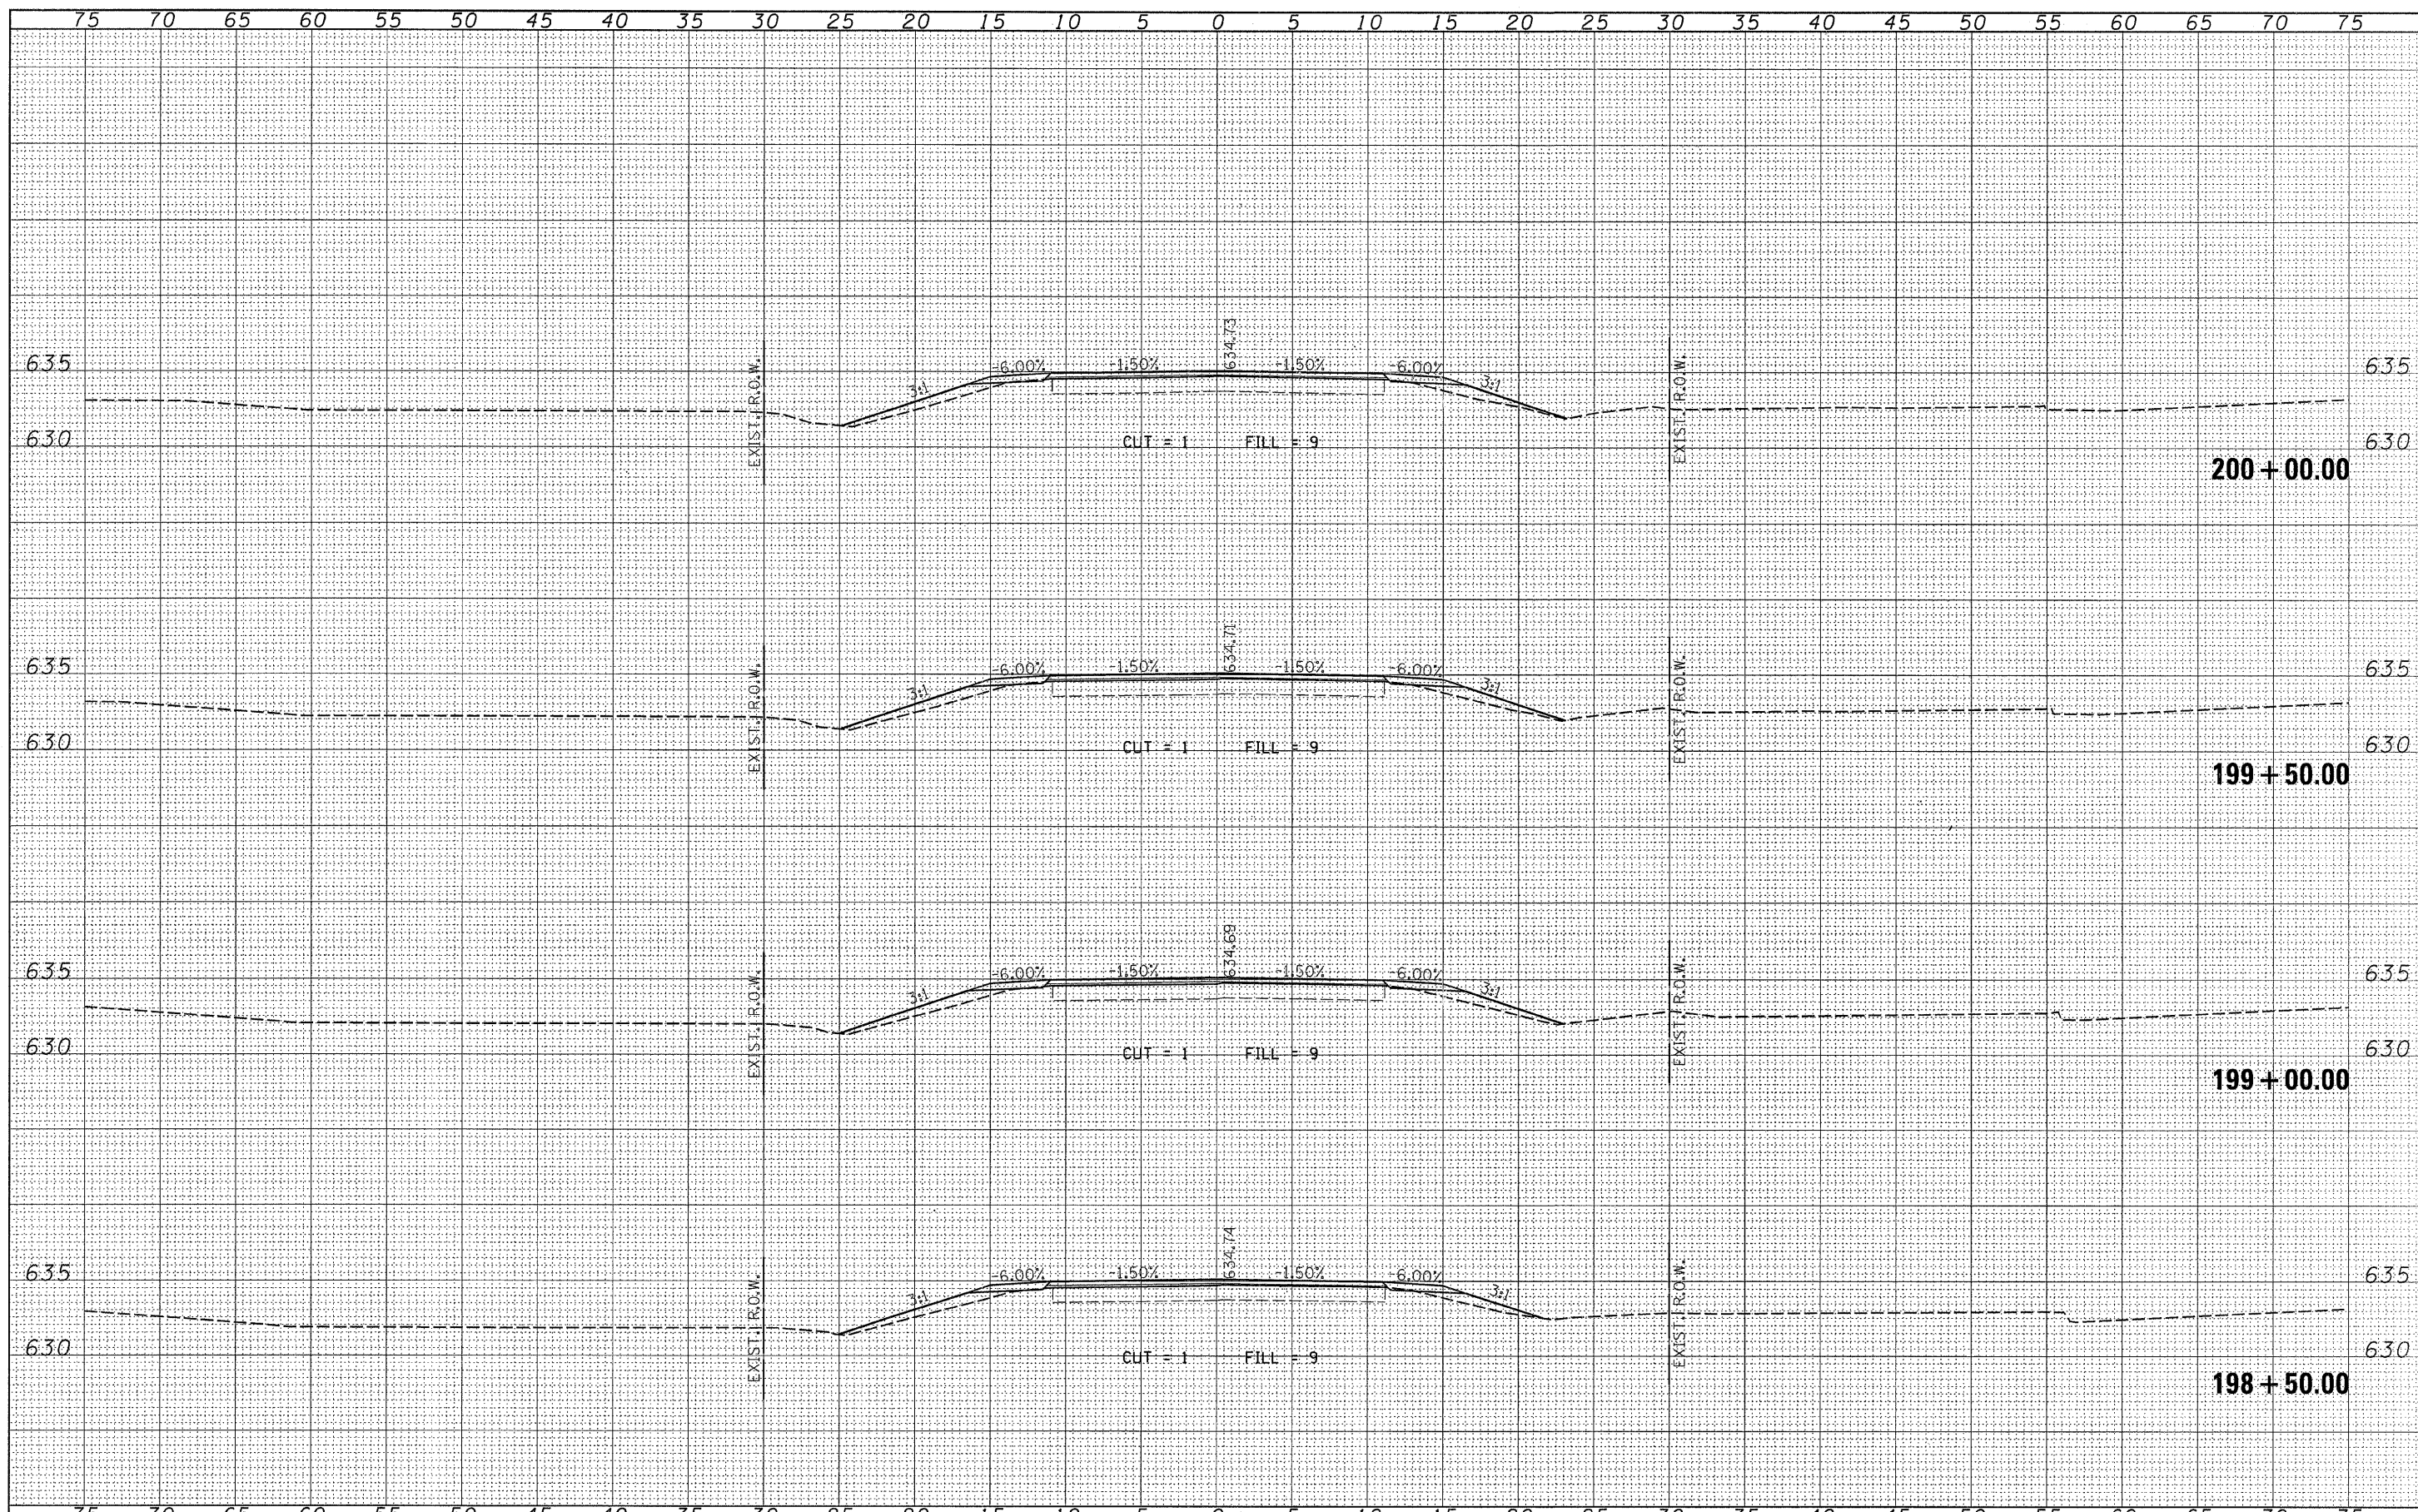

FILE NAME = 46001-sh-t-x.s.dgn	USER NAME =	DESIGNED - LFS	REVISED -	STATE OF ILLINOIS COUNTY HIGHWAY DEPARTMENT	HAMPTON, LENZINI & RENWICK, INC. CIVIL & STRUCTURAL ENGINEERS LAND SURVEYORS	CROSS SECTIONS F.A.S. 321 /C.H. 4	F.A.S. 321	SECTION 05-00057-02-RS	COUNTY IROUOIS	TOTAL SHEETS 100	SHEET NO. 24
PLOT SCALE =	CHECKED -	REVISED -	CONTRACT NO. 87322								
PLOT DATE = 3/4/2008	DATE -	REVISED -	FED. ROAD DIST. NO. [ILLINOIS] FED. AID PROJECT								
SCALE: 5:10		SHEET NO. OF SHEETS					STA. 198+50.00 TO STA. 200+00.00				