


DATE	
BY	
FINAL SURVEY	SURVEYED
NOTE BOOK	PLOTTED
NO.	AREAS CHECKED

DATE	
BY	
ORIGINAL SURVEY	SURVEYED
NOTE BOOK	PLOTTED
NO.	AREAS CHECKED

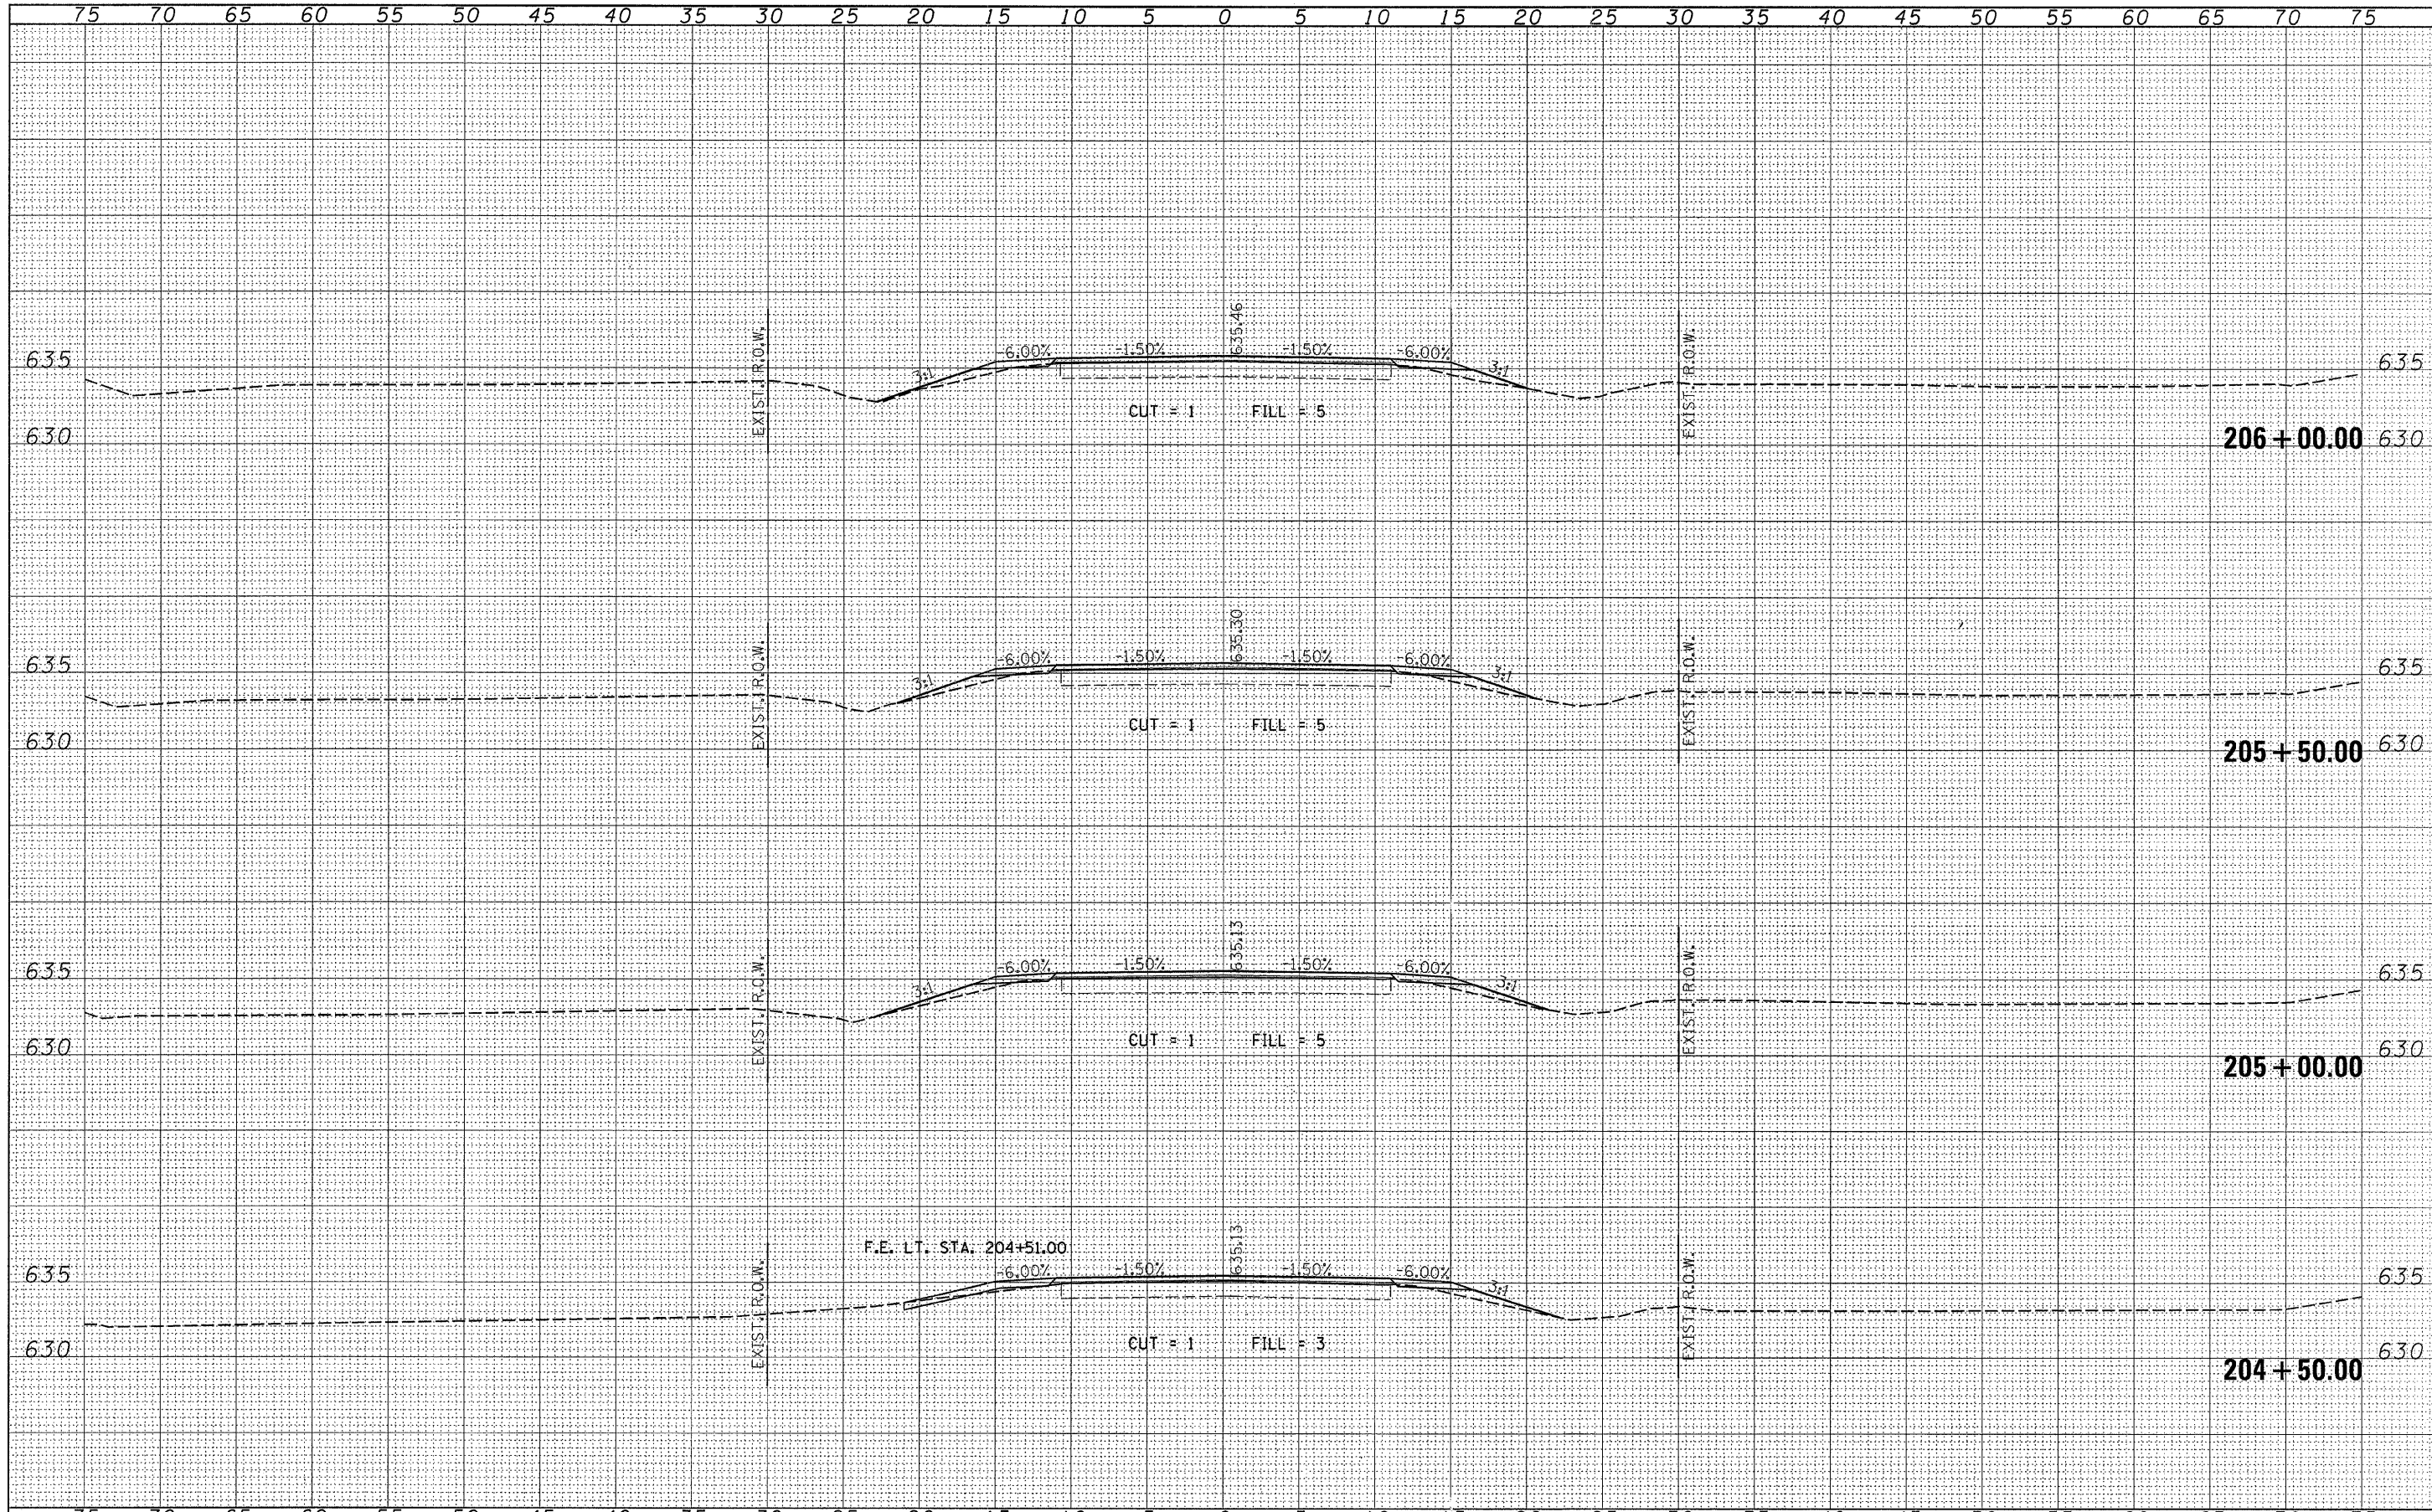

FILE NAME = 46001-sht-rs.dgn	USER NAME =	DESIGNED - LFS	REVISED -	STATE OF ILLINOIS COUNTY HIGHWAY DEPARTMENT	HAMPTON, LENZINI & RENWICK, INC. CIVIL & STRUCTURAL ENGINEERS LAND SURVEYORS	CROSS SECTIONS F.A.S. 321 / C.H. 4	F.A.S.	SECTION	COUNTY	TOTAL SHEETS	SHEET NO.	
		DRAWN - WJS	REVISED -				321	05-00057-02-RS	IROQUOIS	100	27	
		CHECKED -	REVISED -				CONTRACT NO. 87322					
		DATE -	REVISED -				SCALE: 5:10	SHEET NO. OF SHEETS	STA. 204+50.00 TO STA. 206+00.00	FED. ROAD DIST. NO. [ILLINOIS] FED. AID PROJECT		