


DATE	
BY	
FINAL SURVEY	
SURVEYED	
PLOTTED	
NOTE BOOK	
AREAS CHECKED	
NO.	

DATE	
BY	
ORIGINAL SURVEY	
SURVEYED	
PLOTTED	
NOTE BOOK	
AREAS CHECKED	
NO.	

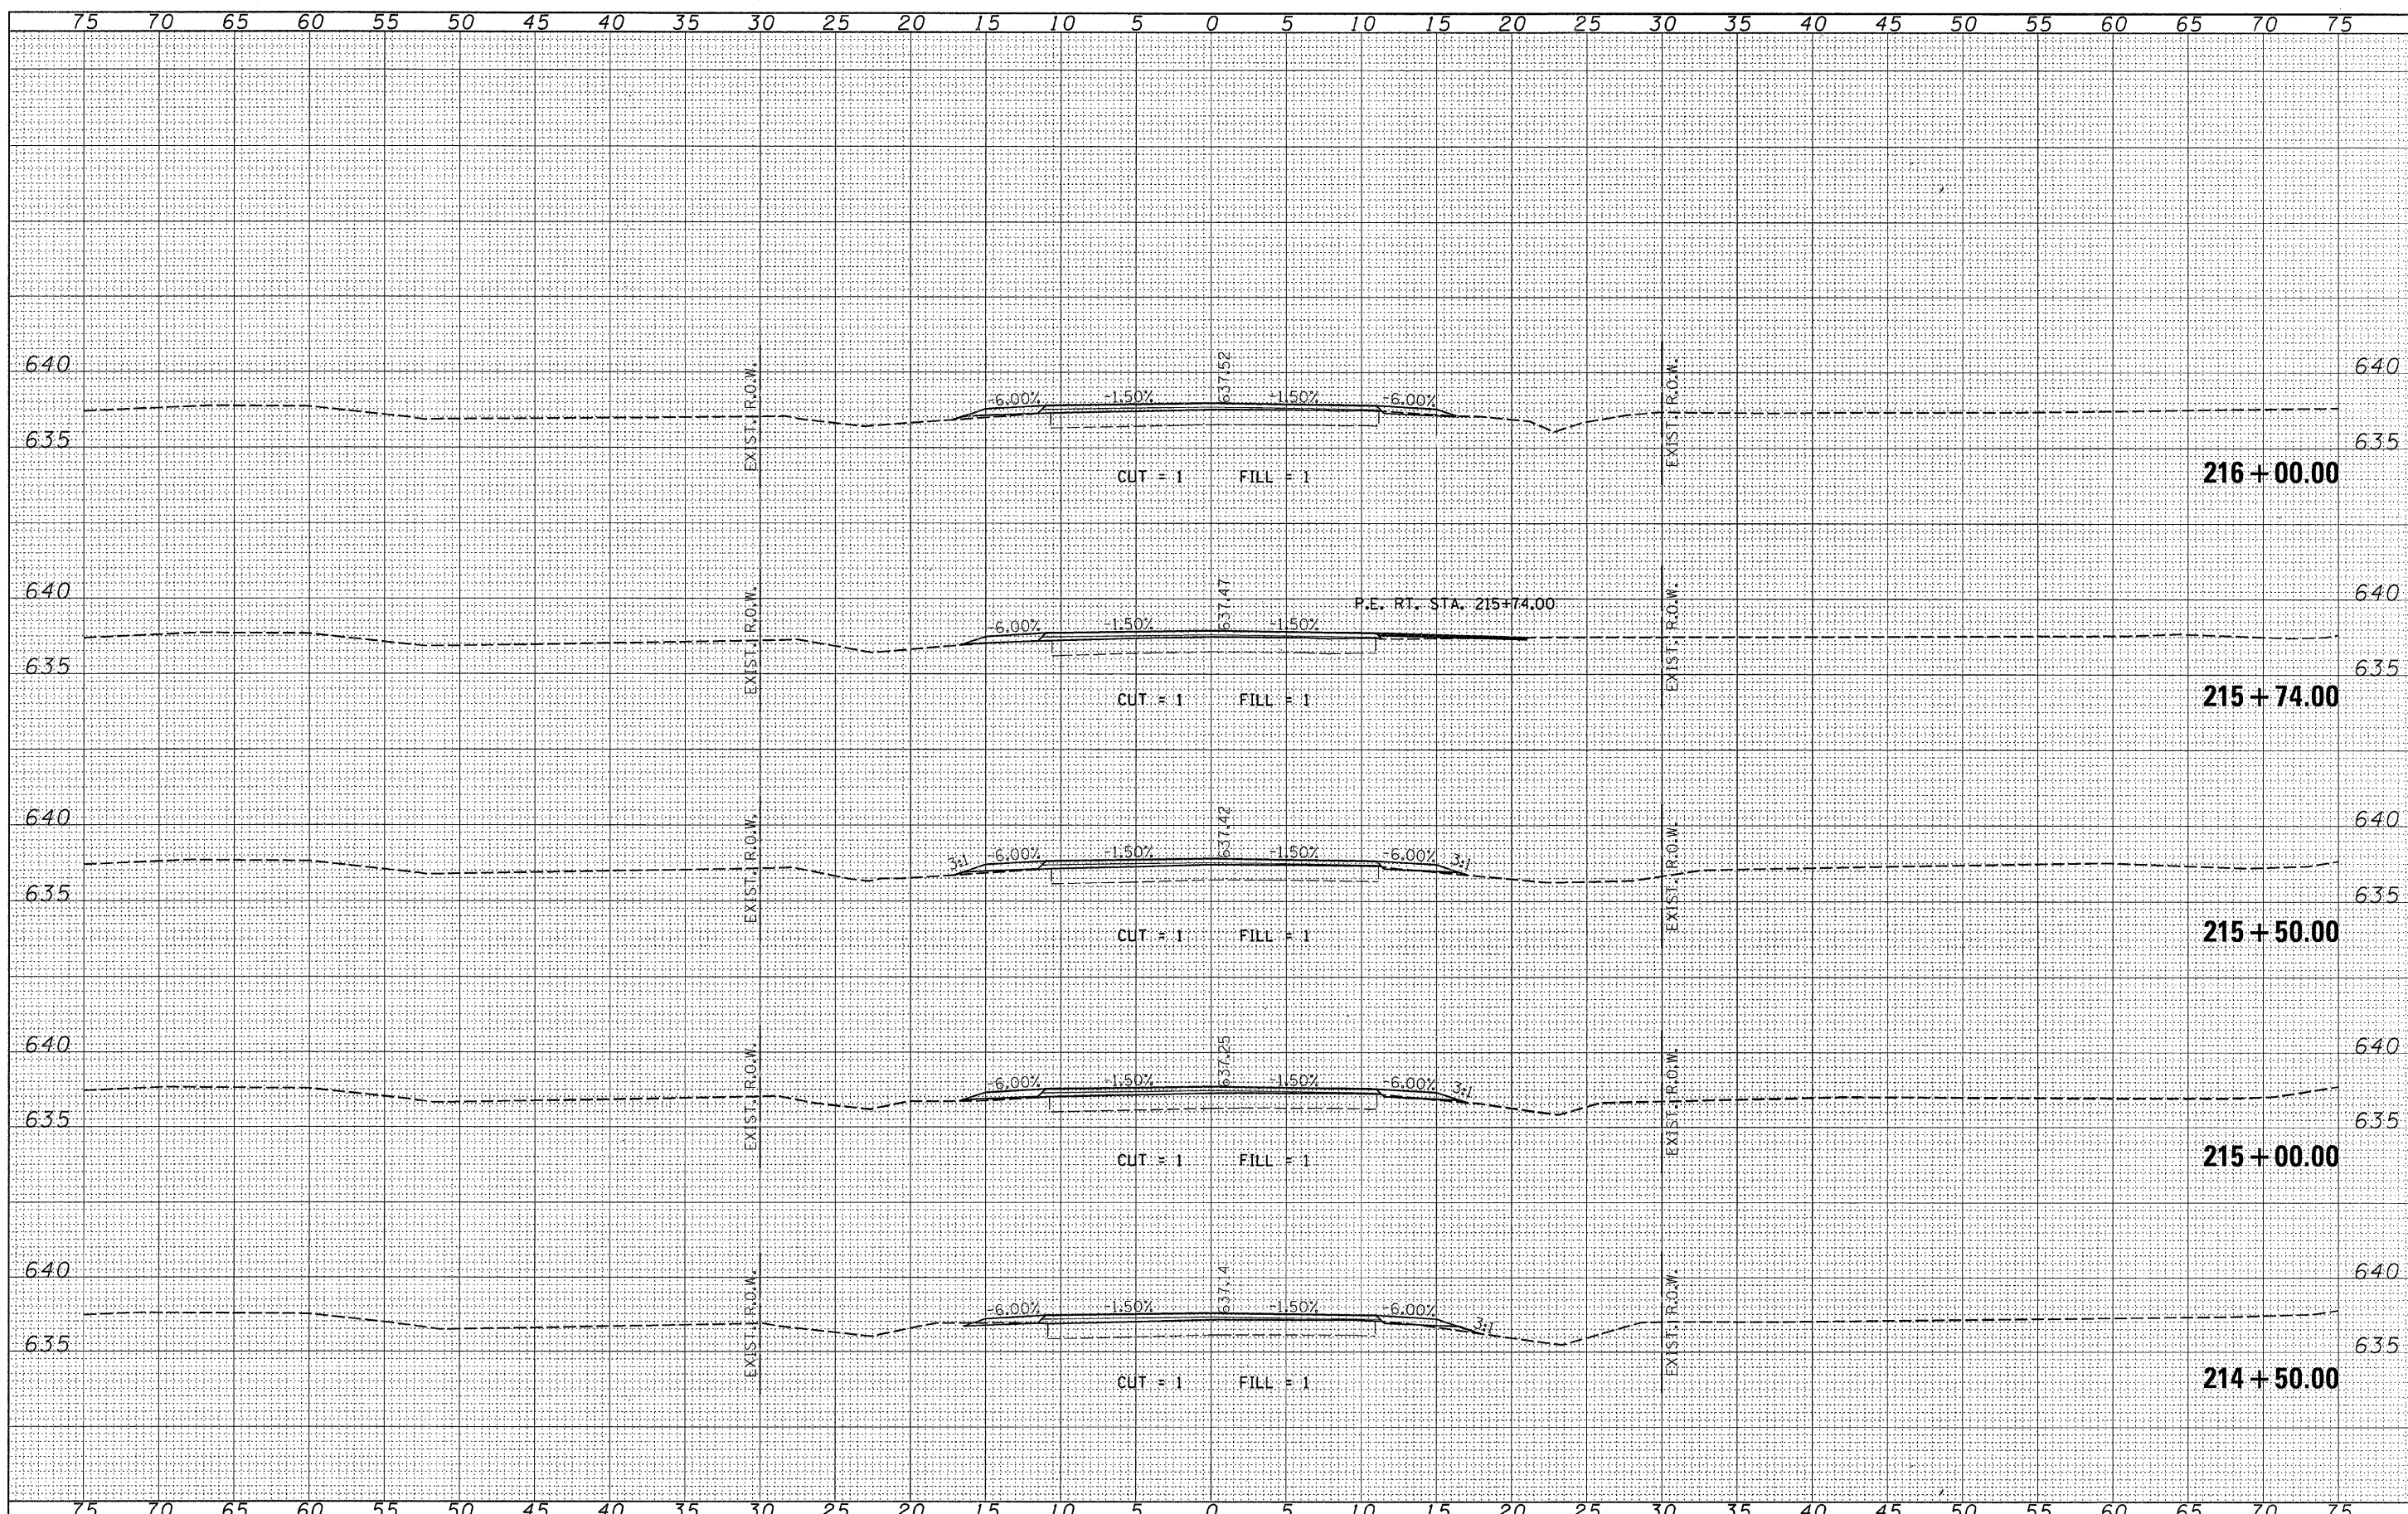

FILE NAME = 46201-sh1-x.s.dgn  
 USER NAME =  
 PLOT SCALE =  
 PLOT DATE = 3/4/2008

DESIGNED - LFS  
 DRAWN - WJS  
 CHECKED -  
 DATE -

REVISED -  
 REVISED -  
 REVISED -  
 REVISED -

STATE OF ILLINOIS  
 COUNTY HIGHWAY DEPARTMENT

**HLR** HAMPTON, LENZINI & RENWICK, INC.  
 CIVIL & STRUCTURAL ENGINEERS  
 LAND SURVEYORS  
 SCALE: 5:10 SHEET NO. OF SHEETS

CROSS SECTIONS  
 F.A.S. 321 / C.H. 4  
 STA. 214+50.00 TO STA. 216+00.00

F.A.S.	SECTION	COUNTY	TOTAL SHEETS	SHEET NO.
321	05-00057-02-RS	IROQUOIS	100	32
CONTRACT NO. 87322				
FED. ROAD DIST. NO. [ILLINOIS] FED. AID PROJECT				