


DATE \_\_\_\_\_  
 BY \_\_\_\_\_  
 SURVEYED \_\_\_\_\_  
 PLOTTED \_\_\_\_\_  
 NOTE BOOK \_\_\_\_\_  
 AREAS CHECKED \_\_\_\_\_  
 NO. \_\_\_\_\_

DATE \_\_\_\_\_  
 BY \_\_\_\_\_  
 SURVEYED \_\_\_\_\_  
 PLOTTED \_\_\_\_\_  
 NOTE BOOK \_\_\_\_\_  
 AREAS CHECKED \_\_\_\_\_  
 NO. \_\_\_\_\_

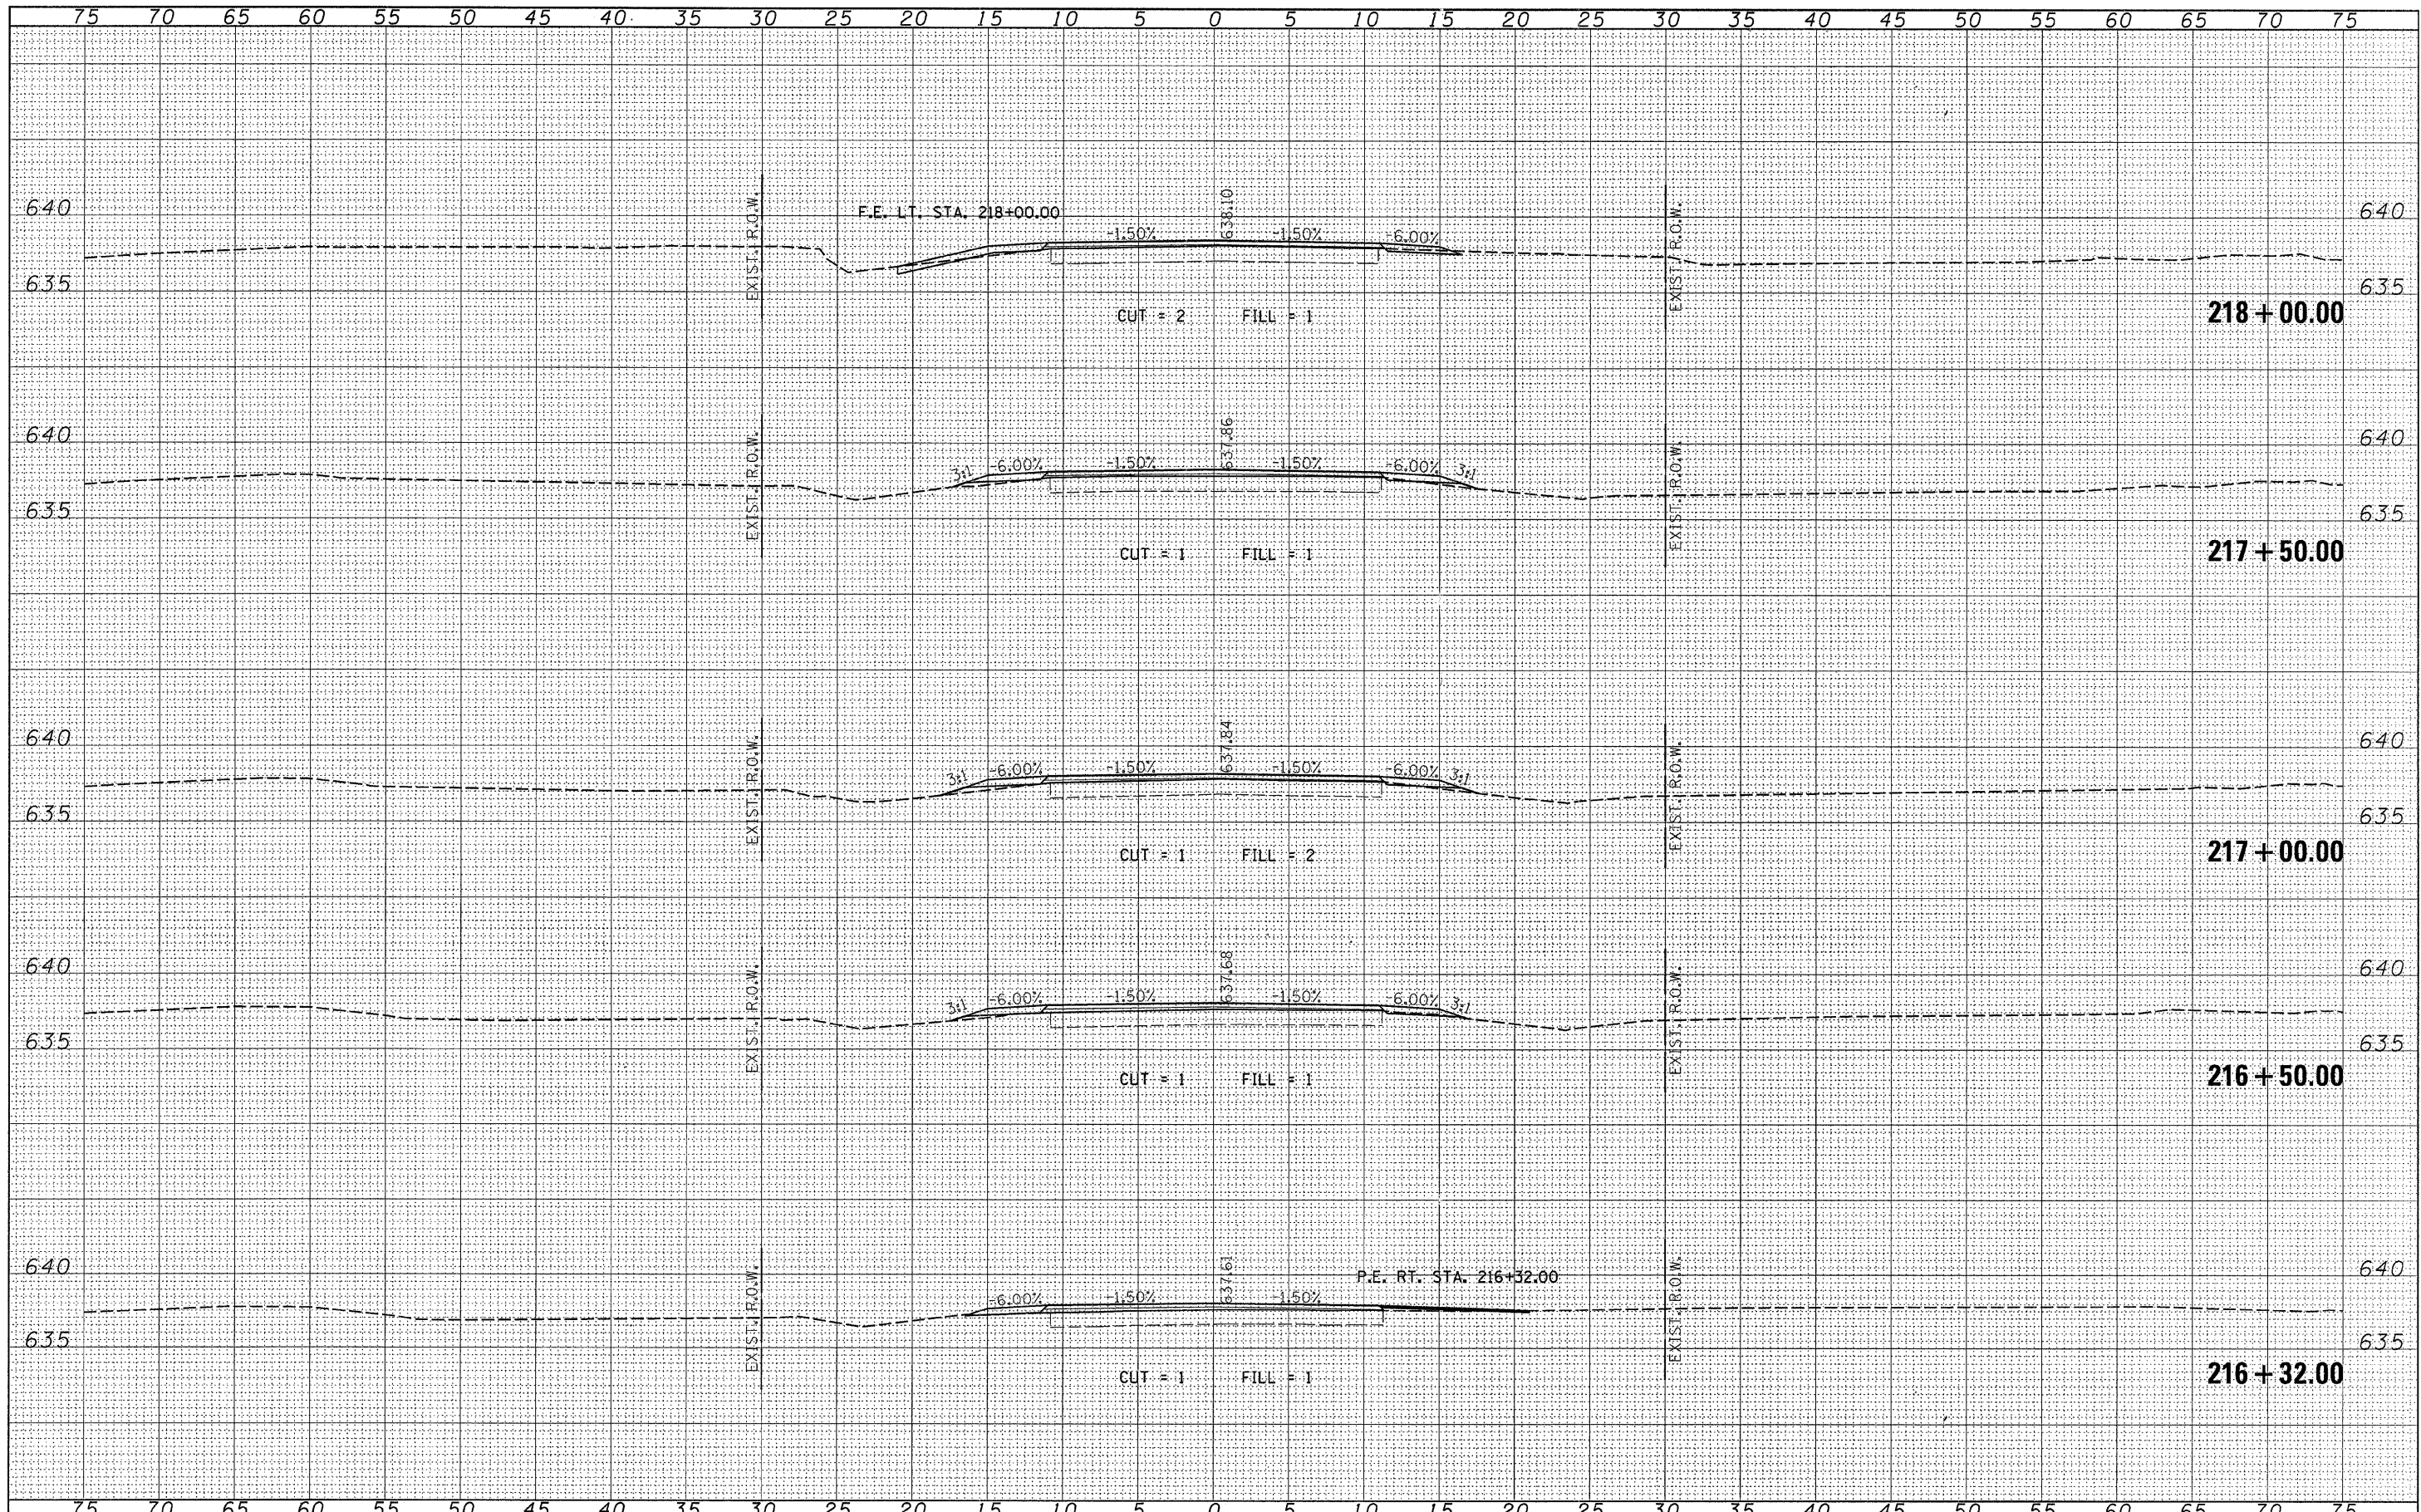

FILE NAME = 46001-sh1t-ks.dgn	USER NAME =	DESIGNED - LFS	REVISED -	<b>STATE OF ILLINOIS</b> <b>COUNTY HIGHWAY DEPARTMENT</b>	<b>HAMPTON, LENZINI &amp; RENWICK, INC.</b> CIVIL & STRUCTURAL ENGINEERS LAND SURVEYORS	<b>CROSS SECTIONS</b> <b>F.A.S. 321 / C.H. 4</b>	F.A.S.	SECTION	COUNTY	TOTAL SHEETS	SHEET NO.	
		DRAWN - WJS	REVISED -				321	05-00057-02-RS	IROQUOIS	100	33	
		CHECKED -	REVISED -				CONTRACT NO. 87322					
		DATE -	REVISED -				SCALE: 5:10	SHEET NO. OF SHEETS	STA. 216+32.00 TO STA. 218+00.00	FED. ROAD DIST. NO.	ILLINOIS FED. AID PROJECT	