


DATE	
BY	
FINAL SURVEY	
PLOTTED	
NOTE BOOK	
AREAS CHECKED	
NO.	

DATE	
BY	
ORIGINAL SURVEY	
PLOTTED	
NOTE BOOK	
AREAS CHECKED	
NO.	

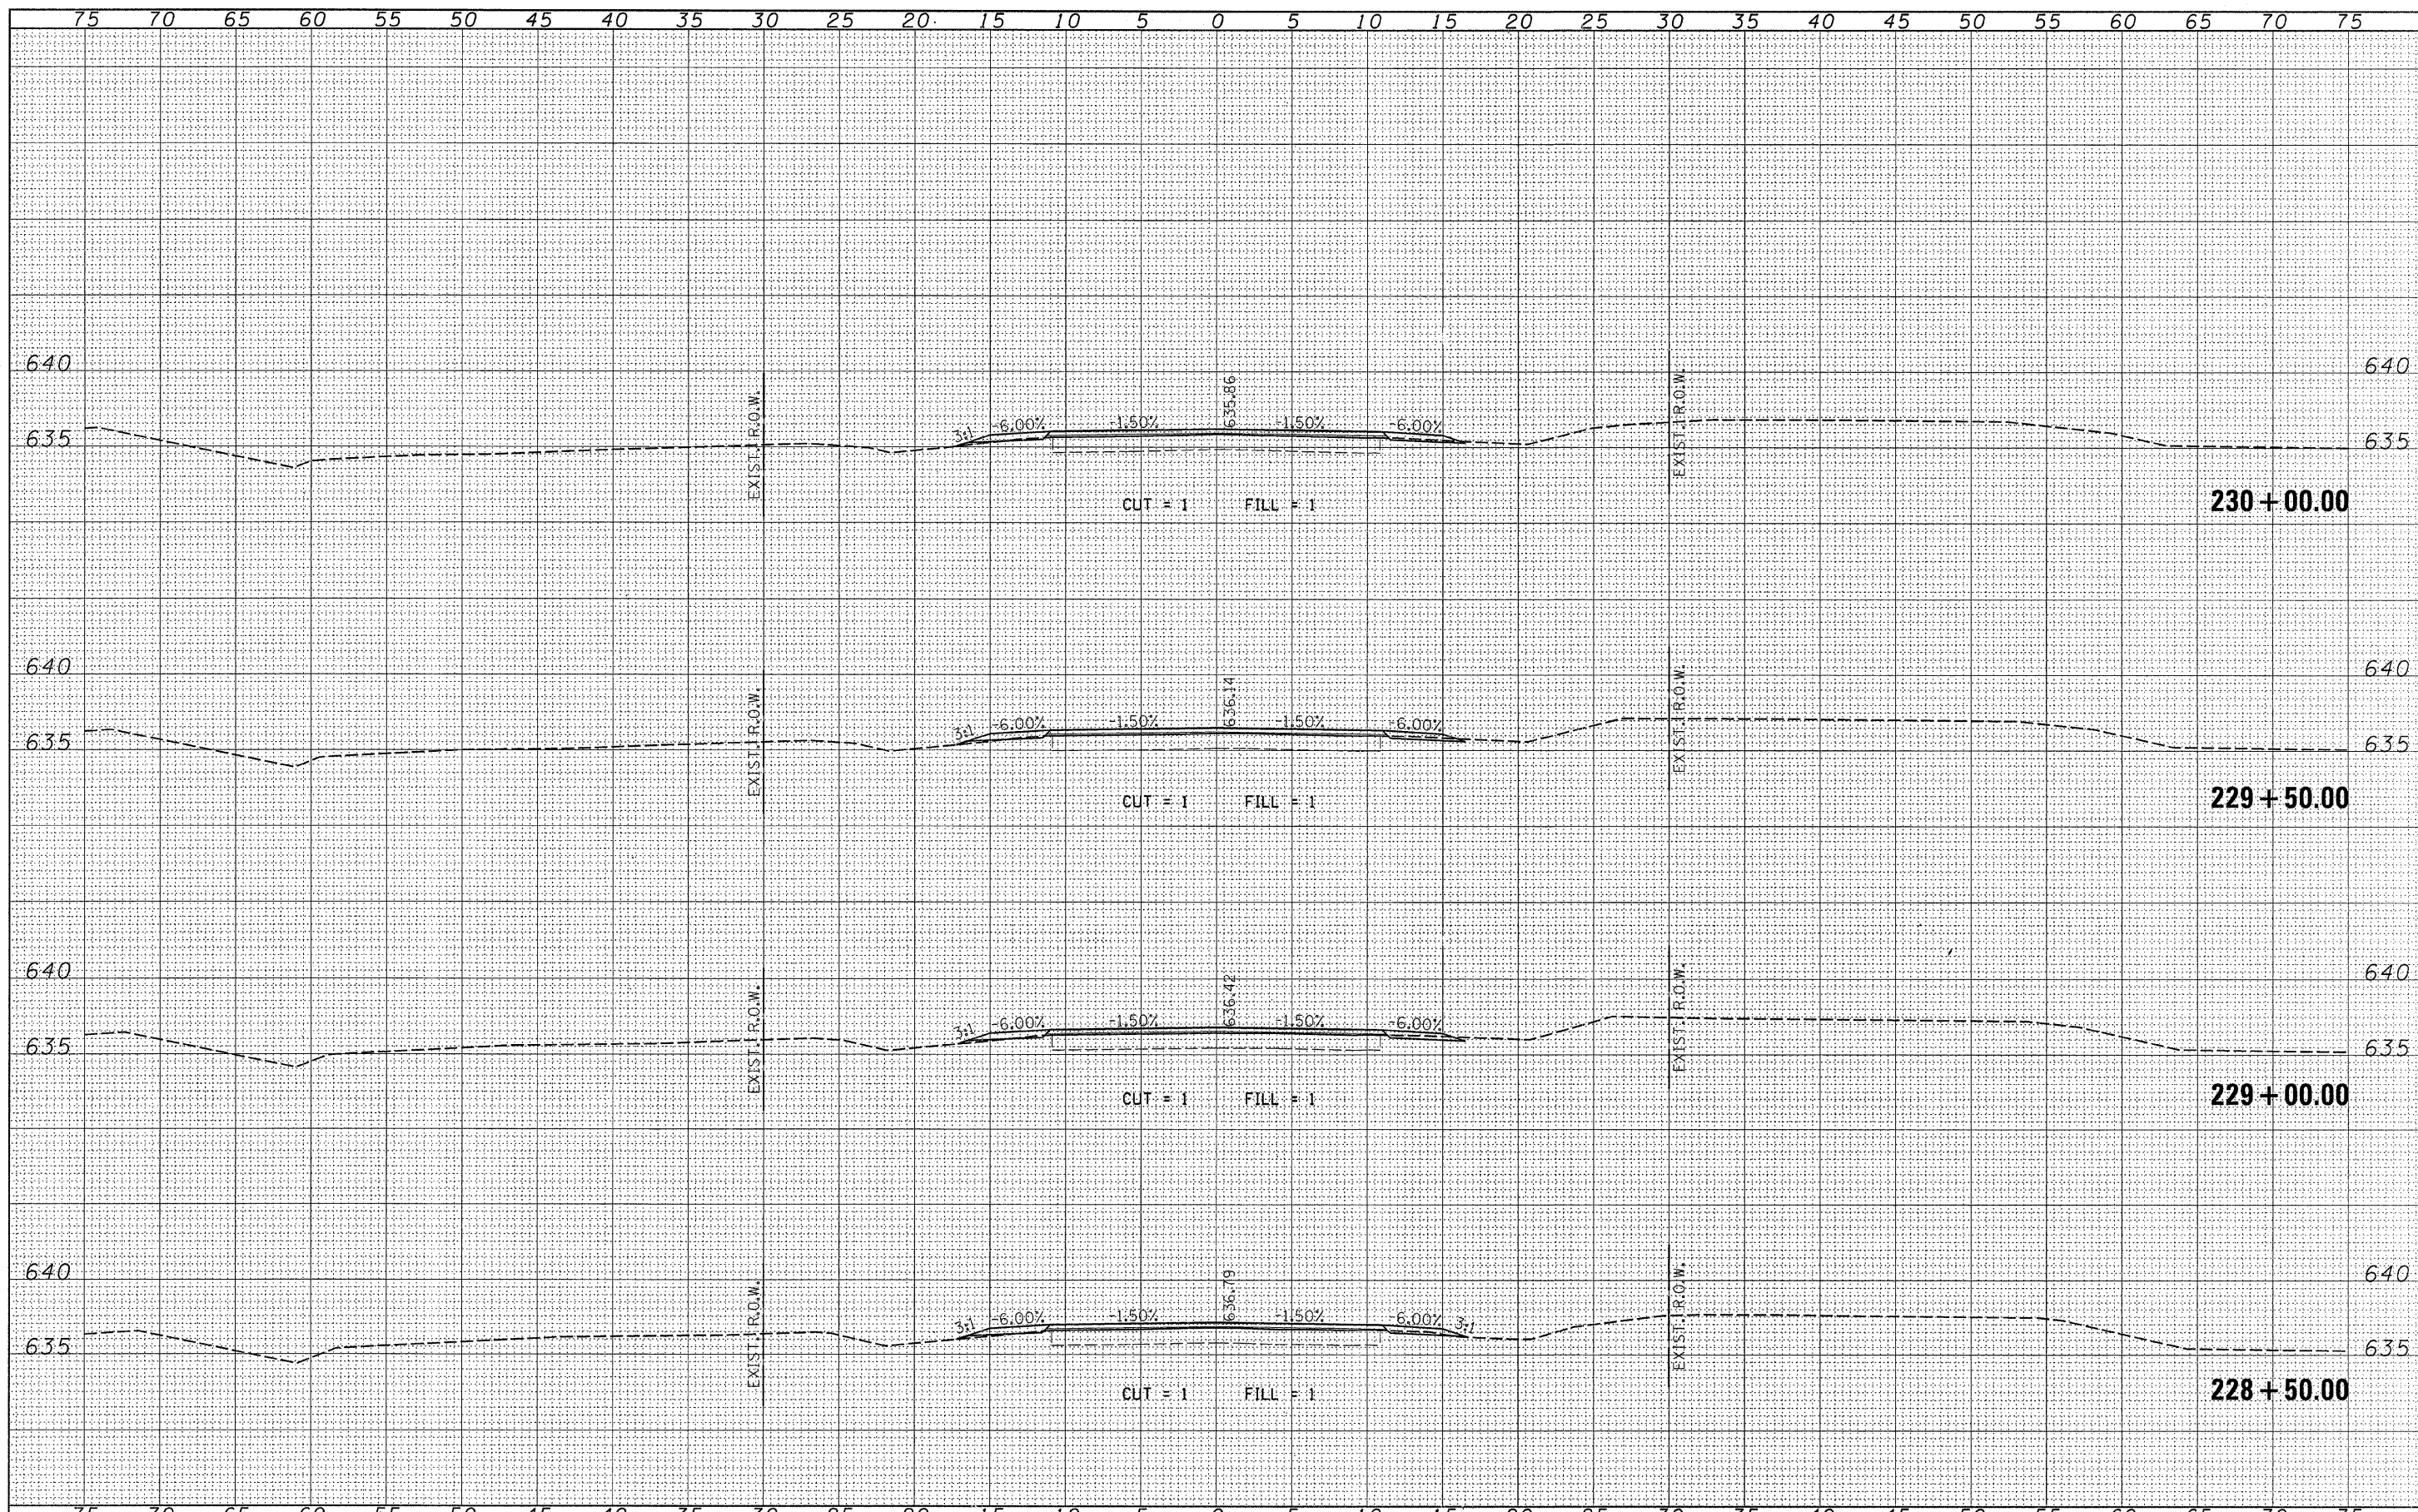

FILE NAME = 46001-sh1-x.s.dgn	USER NAME =	DESIGNED - LFS	REVISED -	<b>STATE OF ILLINOIS</b> <b>COUNTY HIGHWAY DEPARTMENT</b>	<b>HAMPTON, LENZINI &amp; RENWICK, INC.</b> CIVIL & STRUCTURAL ENGINEERS LAND SURVEYORS	<b>CROSS SECTIONS</b> <b>F.A.S. 321 / C.H. 4</b>	F.A.S.	SECTION	COUNTY	TOTAL SHEETS	SHEET NO.
PLOT SCALE =	CHECKED -	REVISED -	321				05-00057-02-RS	IROQUOIS	100	39	
PLOT DATE = 3/1/2008	DATE -	REVISED -	CONTRACT NO. 87322								
							SCALE: 5:10		SHEET NO. OF SHEETS		STA. 228+50.00 TO STA. 230+00.00