


DATE _____
 BY _____
 SURVEYED _____
 PLOTTED _____
 NOTE BOOK _____
 AREAS CHECKED _____
 NO. _____

DATE _____
 BY _____
 ORIGINAL SURVEY _____
 PLOTTED _____
 NOTE BOOK _____
 AREAS CHECKED _____
 NO. _____

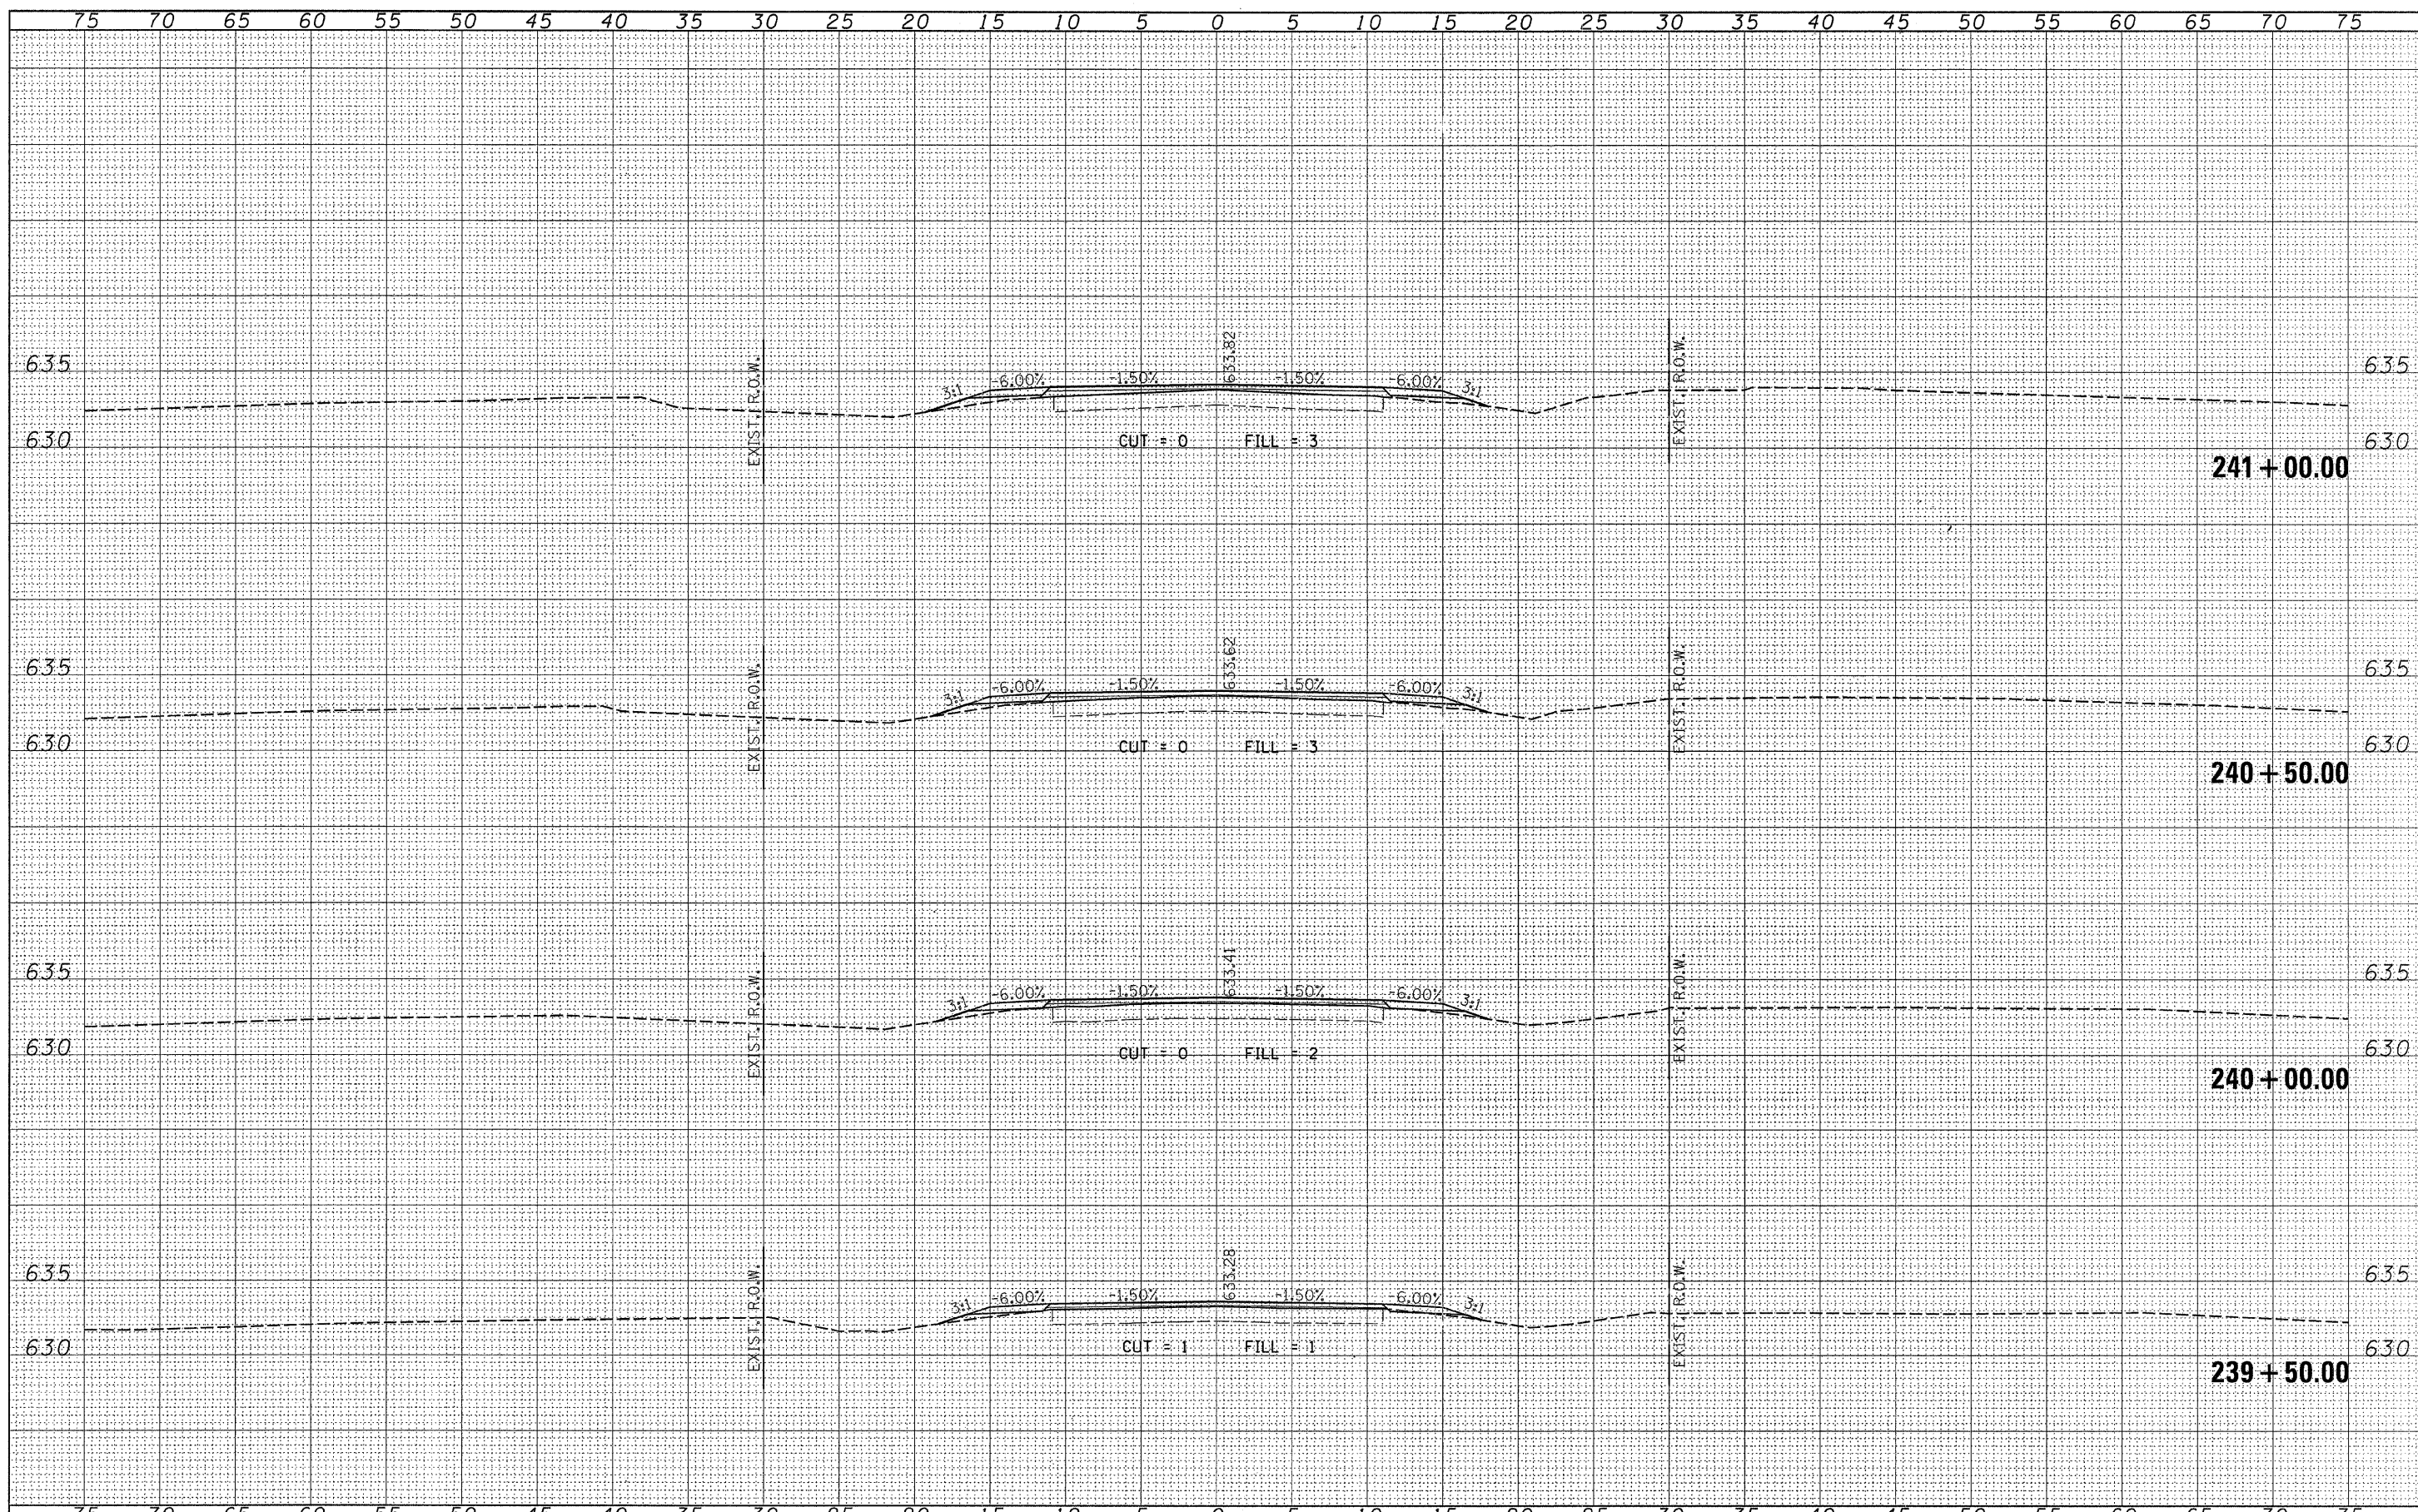

FILE NAME = 46001-sh1-x.s.dgn	USER NAME =	DESIGNED - LFS	REVISED -	STATE OF ILLINOIS COUNTY HIGHWAY DEPARTMENT	HAMPTON, LENZINI & RENWICK, INC. CIVIL & STRUCTURAL ENGINEERS LAND SURVEYORS	CROSS SECTIONS		F.A.S.	SECTION	COUNTY	TOTAL SHEETS	SHEET NO.
PLOT SCALE =	CHECKED - WJS	REVISED -	REVISED -			321	05-00057-02-RS	IROQUOIS	100	45		
PLOT DATE = 3/4/2008	DATE -	REVISED -	REVISED -			STA. 239+50.00 TO STA. 241+00.00		CONTRACT NO. 87322		FED. ROAD DIST. NO. [ILLINOIS] FED. AID PROJECT		
						SCALE: 5:10	SHEET NO. OF SHEETS					