


DATE	
BY	
FINAL SURVEY	SURVEYED
NOTE BOOK	PLOTTED
NO.	AREAS CHECKED

DATE	
BY	
ORIGINAL SURVEY	SURVEYED
NOTE BOOK	PLOTTED
NO.	AREAS CHECKED

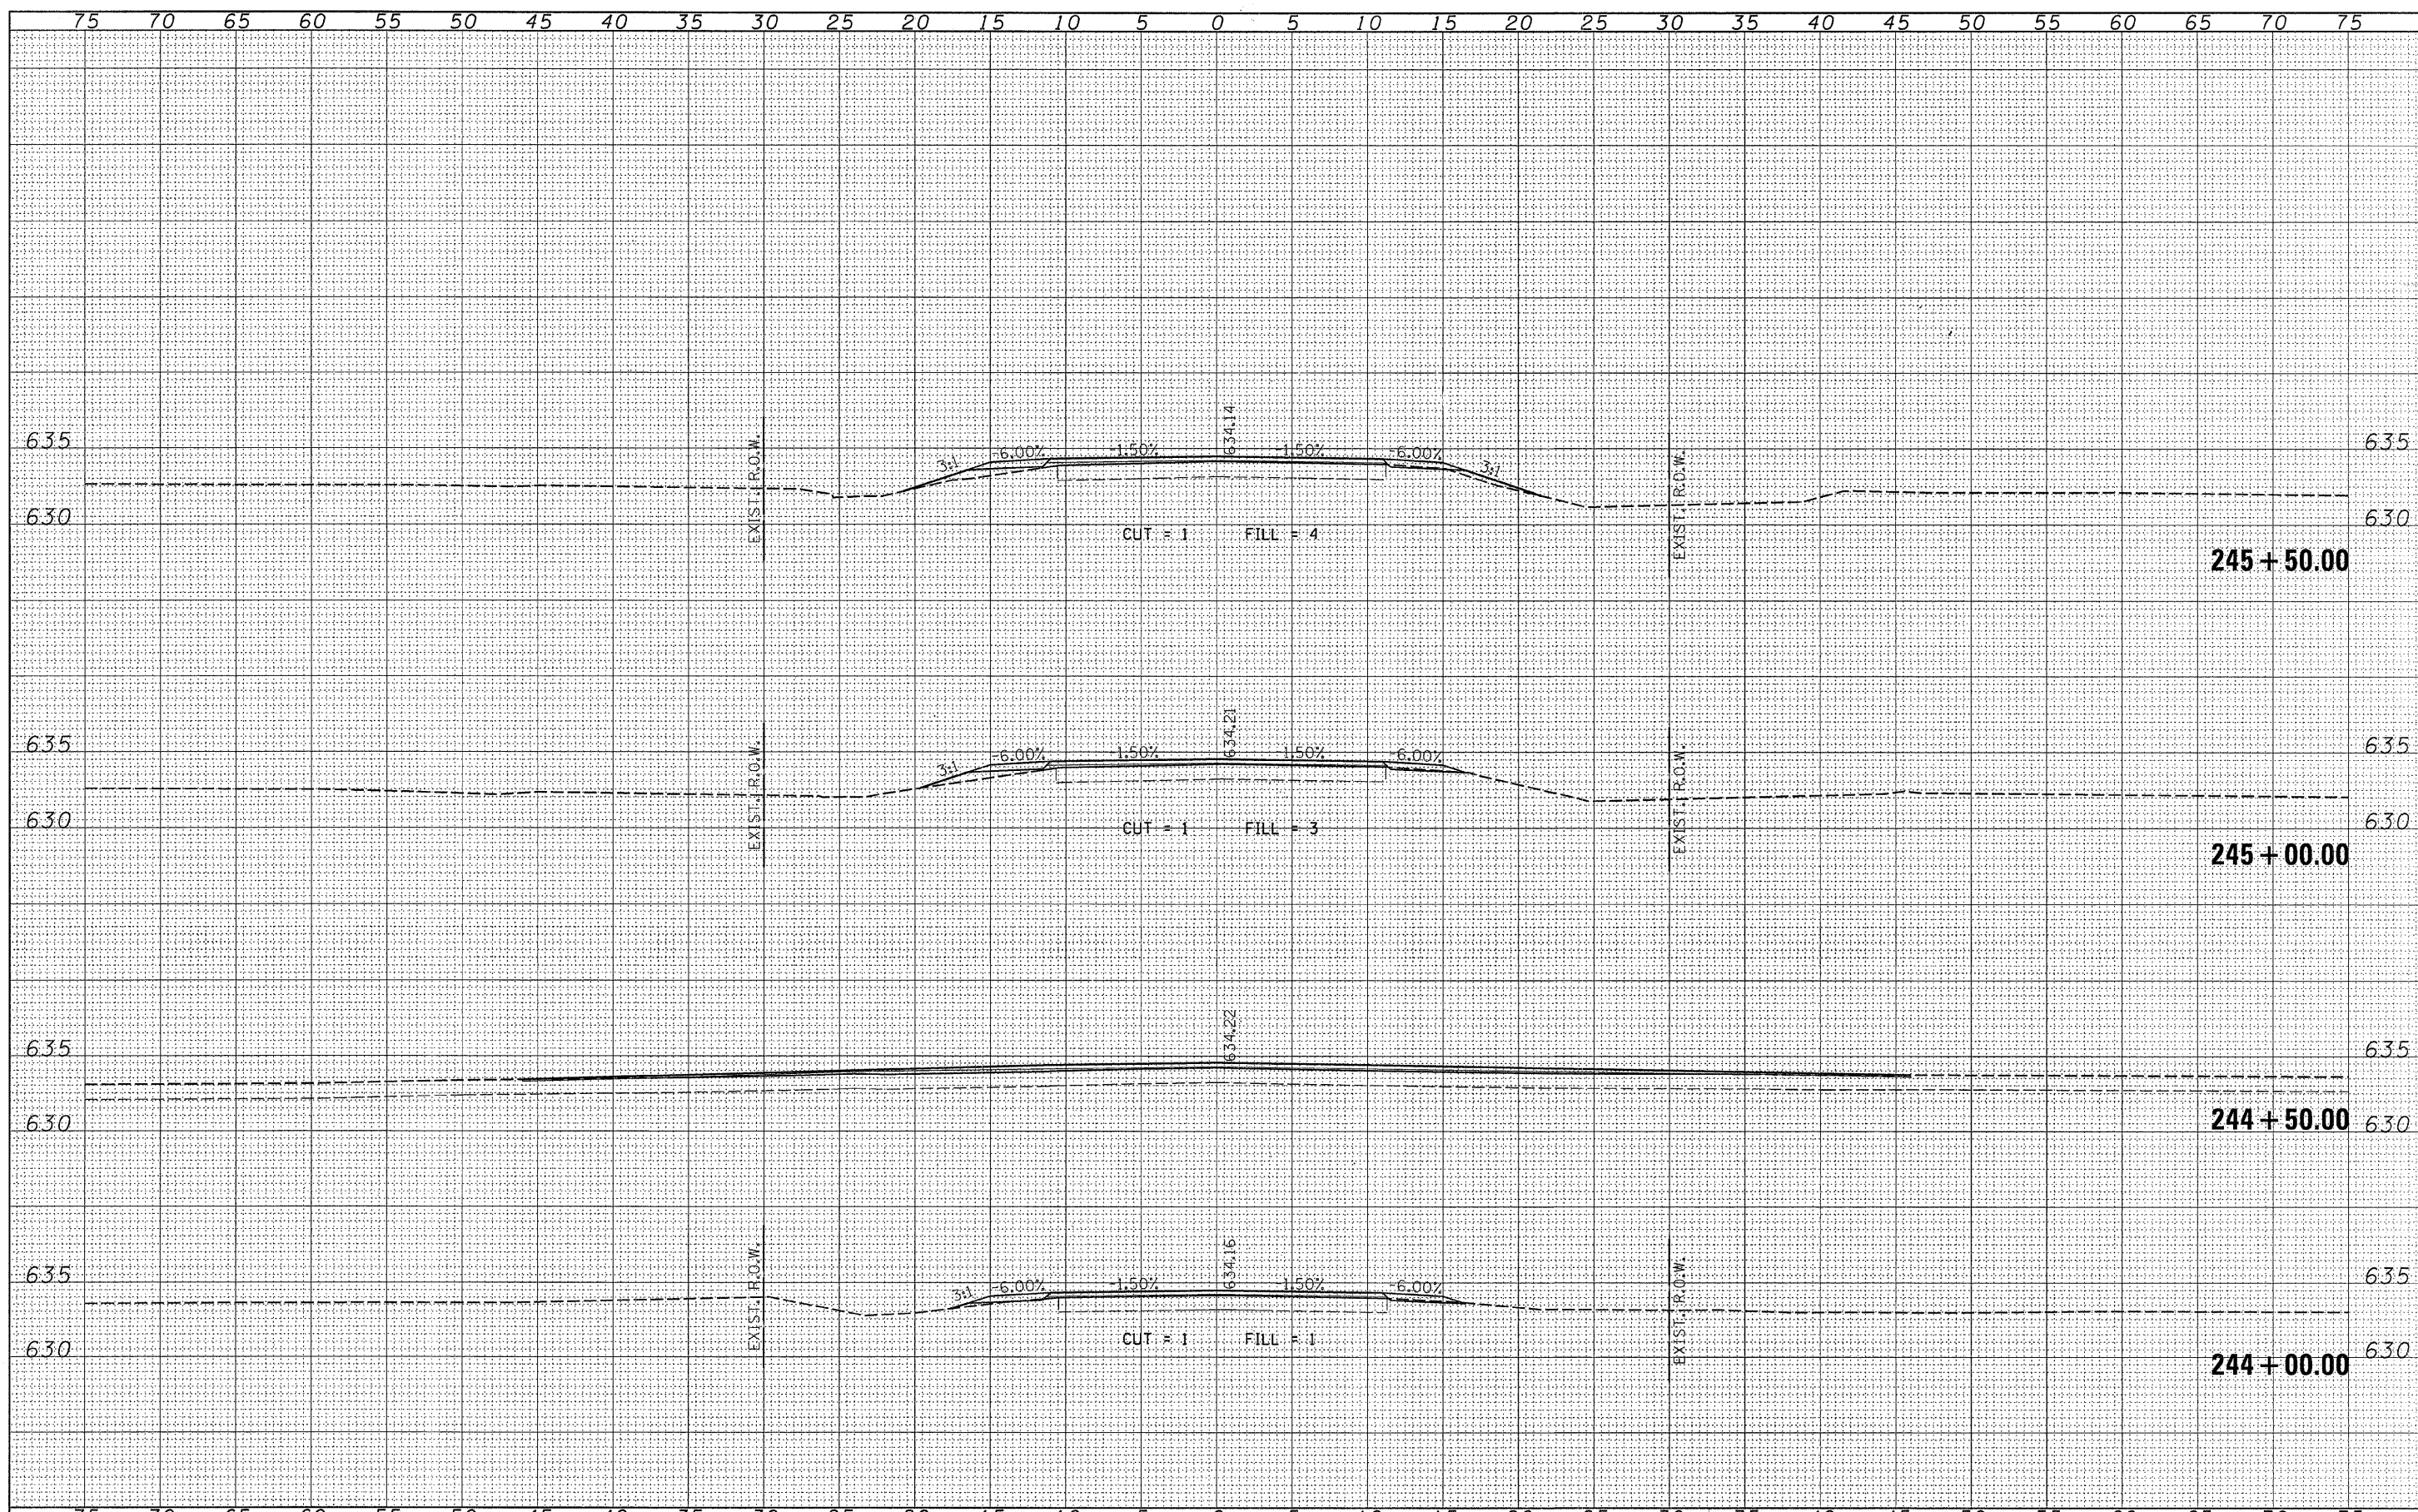

FILE NAME = 46001-sh1t-ks.dgn	USER NAME =	DESIGNED - LFS	REVISED -	<b>STATE OF ILLINOIS</b> <b>COUNTY HIGHWAY DEPARTMENT</b>	<b>HAMPTON, LENZINI &amp; RENWICK, INC.</b> CIVIL & STRUCTURAL ENGINEERS LAND SURVEYORS	<b>CROSS SECTIONS</b> <b>F.A.S. 321 / C.H. 4</b>	F.A.S. SECTION	COUNTY	TOTAL SHEETS	SHEET NO.		
		DRAWN - WJS	REVISED -				321	05-00057-02-RS	IROUOIS	100	47	
		CHECKED -	REVISED -				CONTRACT NO. 87322					
		DATE -	REVISED -				FED. ROAD DIST. NO. [ILLINOIS] FED. AID PROJECT					