


BY	DATE
ORIGINAL SURVEY	SURVEYED
NOTE BOOK	PLOTTED
NO.	AREAS CHECKED

BY	DATE
ORIGINAL SURVEY	SURVEYED
NOTE BOOK	PLOTTED
NO.	AREAS CHECKED

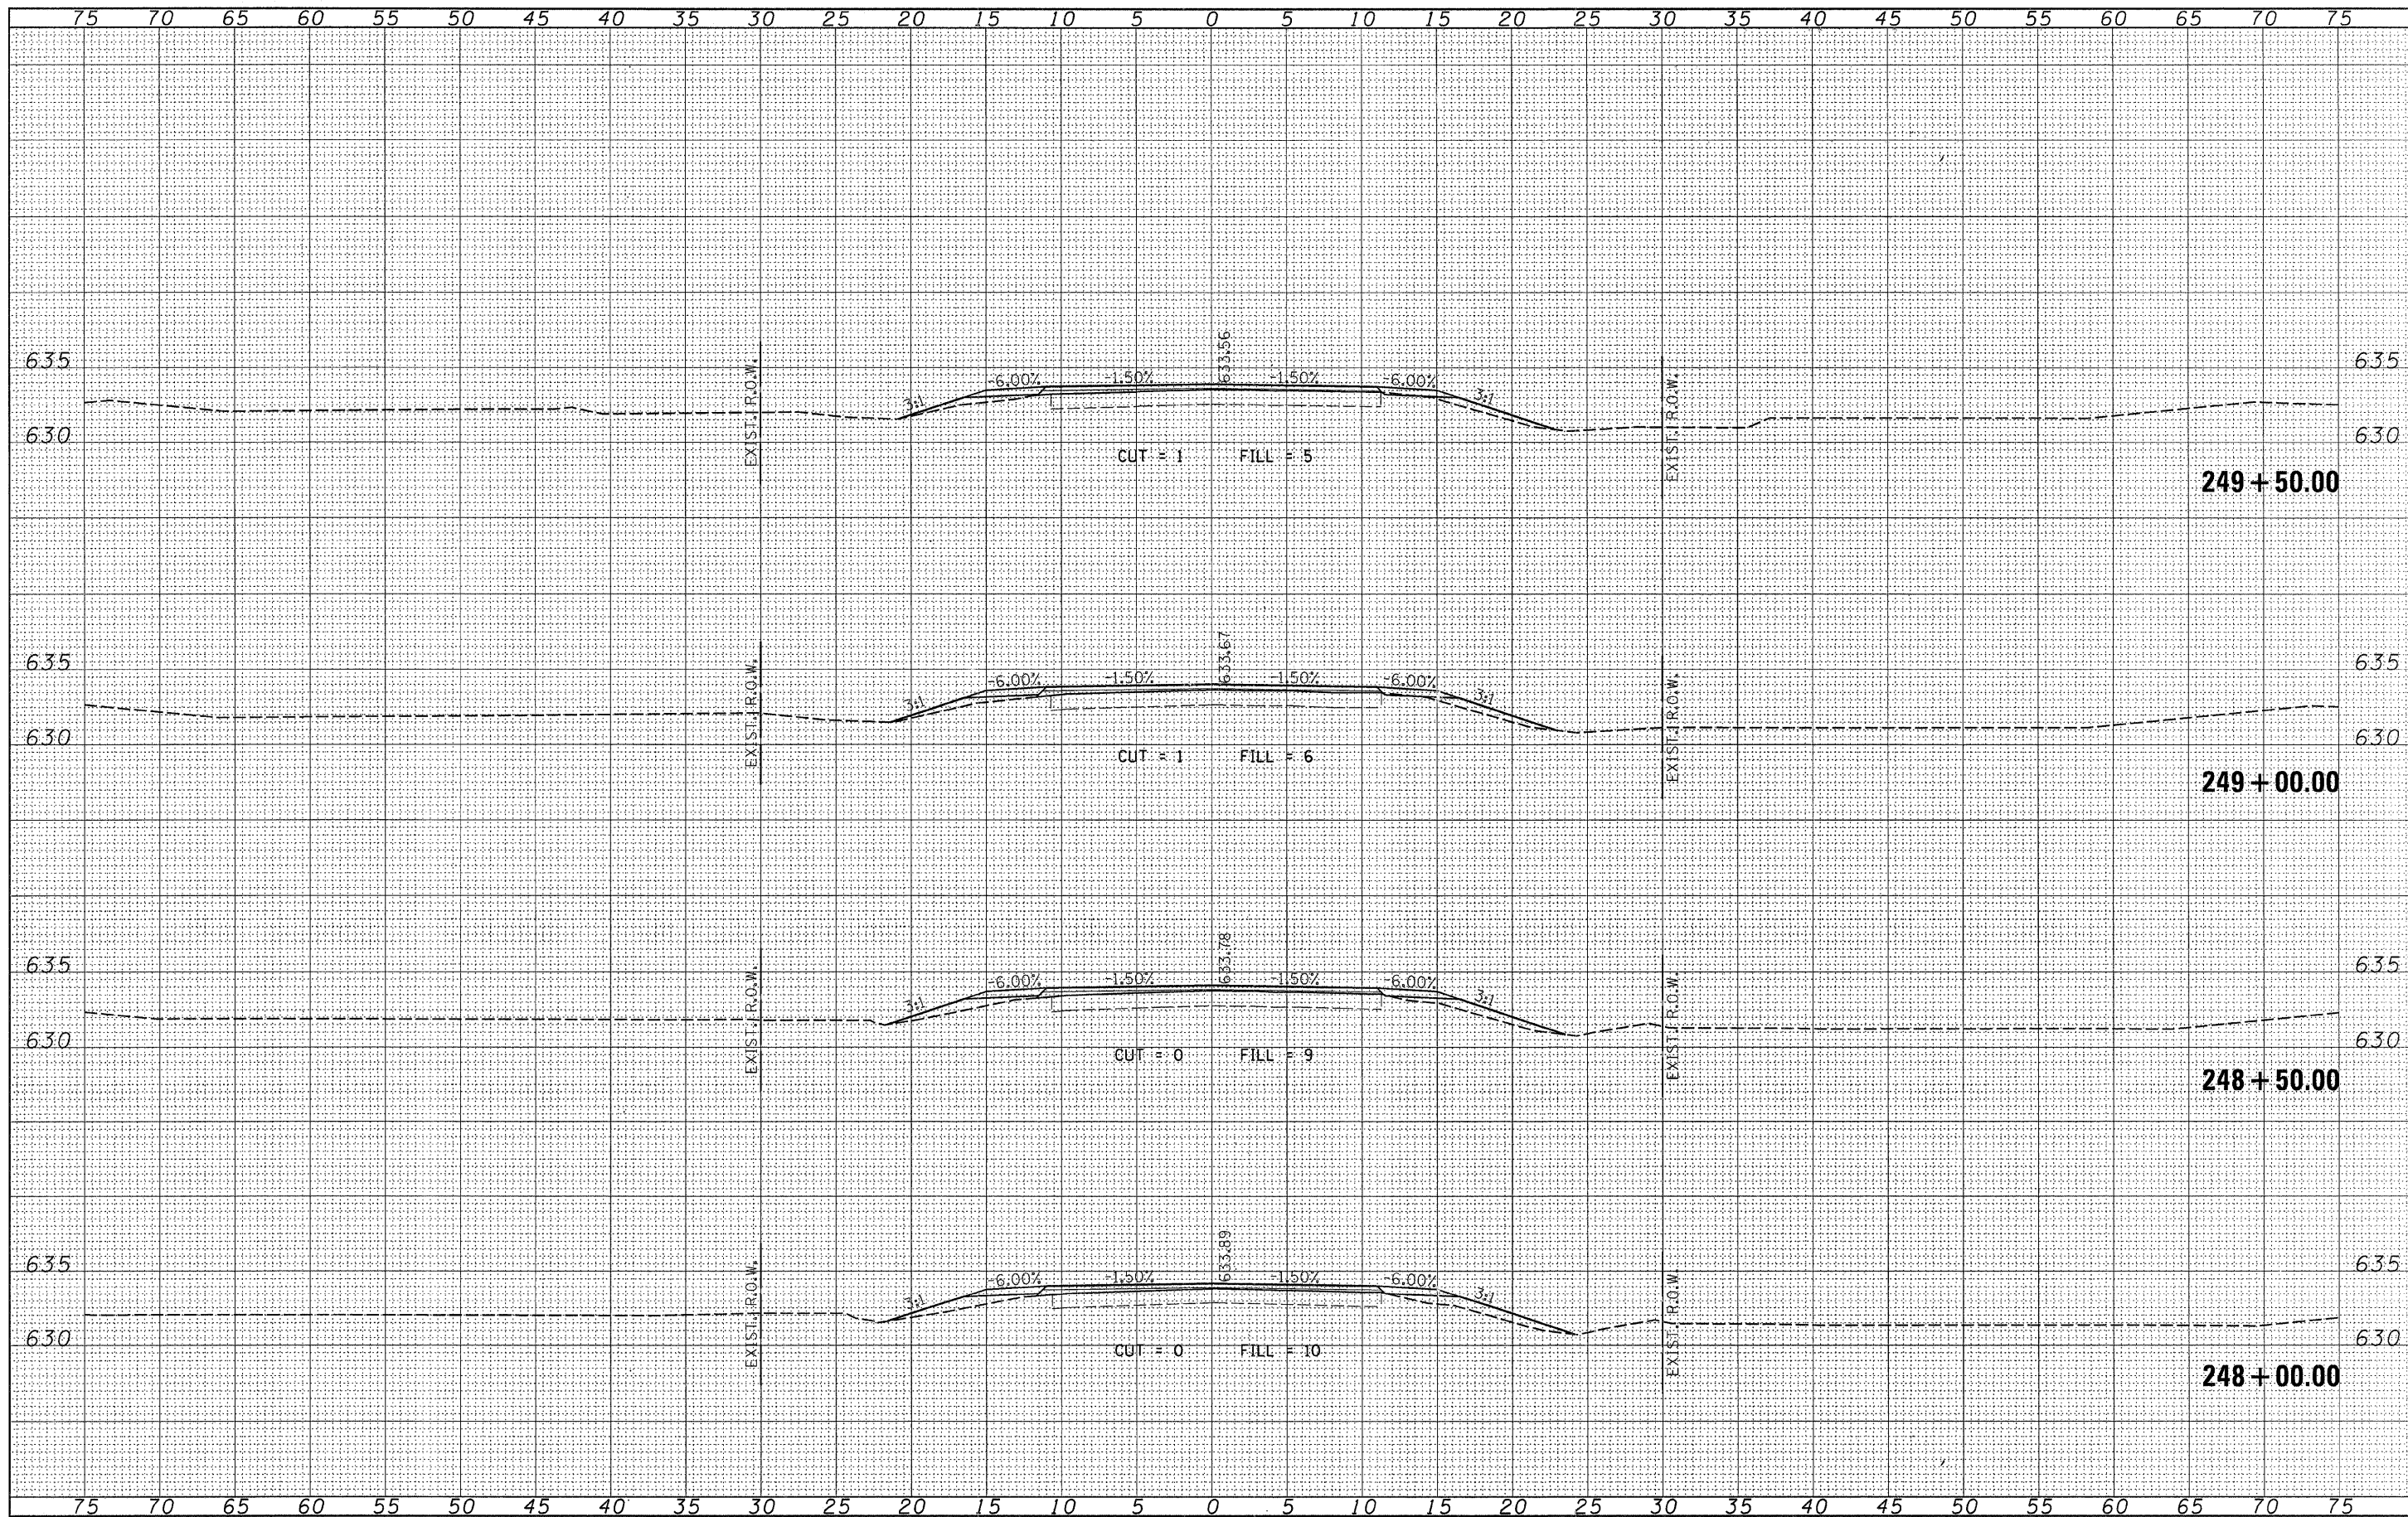

FILE NAME = 46001-shr-xa.dgn

USER NAME =	DESIGNED - LFS	REVISED -
	DRAWN - WJS	REVISED -
PLLOT SCALE =	CHECKED -	REVISED -
PLLOT DATE = 3/4/2008	DATE -	REVISED -

STATE OF ILLINOIS
COUNTY HIGHWAY DEPARTMENT

HLR HAMPTON, LENZINI & RENWICK, INC.
CIVIL & STRUCTURAL ENGINEERS
LAND SURVEYORS

CROSS SECTIONS
F.A.S. 321 /C.H. 4

F.A.S. 321	SECTION 05-00057-02-RS	COUNTY IROQUOIS	TOTAL SHEETS 100	SHEET NO. 49
FED. ROAD DIST. NO.		ILLINOIS FED. AID PROJECT		

SCALE: 5:10 SHEET NO. OF SHEETS STA. 248+00.00 TO STA. 249+50.00

CONTRACT NO. 87322