


| | | |
|--------------|---------------|------|
| FINAL SURVEY | SURVEYED | DATE |
| NOTE BOOK | PLOTTED | |
| NO. | TEMPLATE | |
| | AREAS CHECKED | |

| | | |
|-----------------|---------------|------|
| ORIGINAL SURVEY | SURVEYED | DATE |
| NOTE BOOK | PLOTTED | |
| NO. | TEMPLATE | |
| | AREAS CHECKED | |

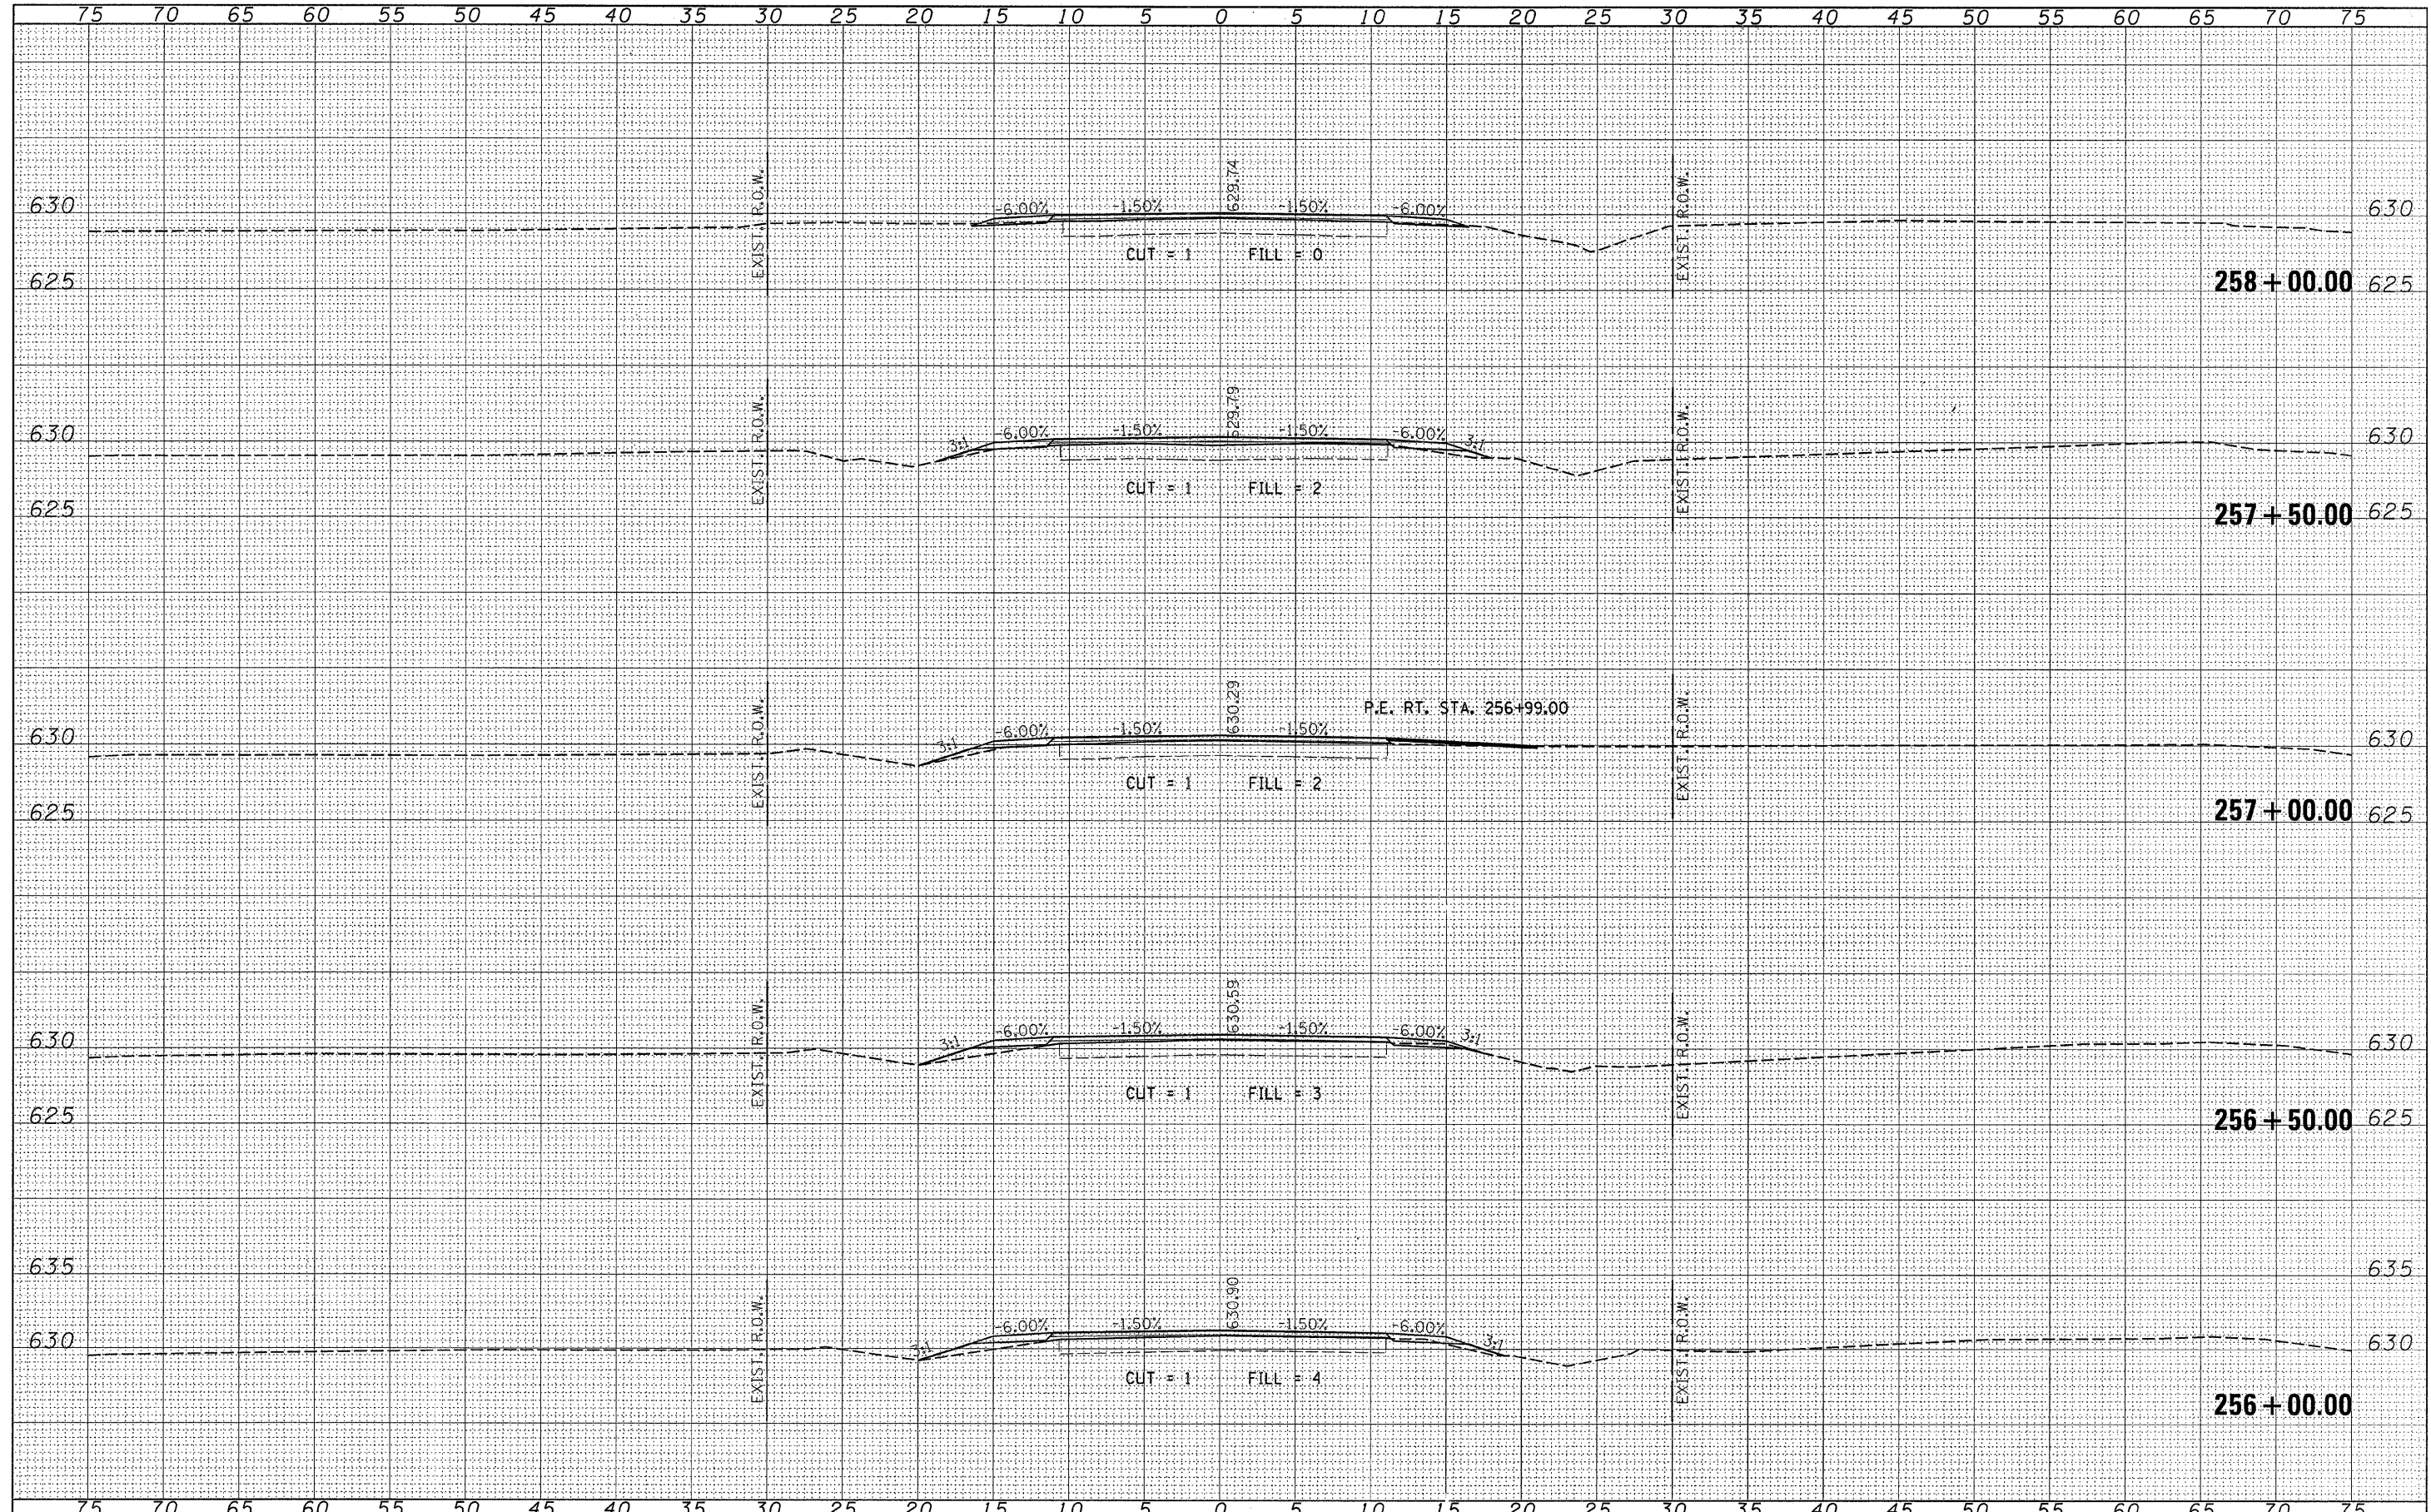

| | | | | | | | | | | | | |
|------------------------------|----------------------|----------------|-----------|--|---|---|-------------|------------------------|----------------------------------|---------------------|---------------------------|--------------------|
| FILE NAME = 46001-shr-xx.dgn | USER NAME = | DESIGNED - LFS | REVISED - | STATE OF ILLINOIS COUNTY HIGHWAY DEPARTMENT | HAMPTON, LENZINI & RENWICK, INC. CIVIL & STRUCTURAL ENGINEERS LAND SURVEYORS | CROSS SECTIONS F.A.S. 321 / C.H. 4 | F.A.S. 321 | SECTION 05-00057-02-RS | COUNTY IROQUOIS | TOTAL SHEETS 100 | SHEET NO. 53 | |
| | PLOT SCALE = | DRAWN - WJS | REVISED - | | | | SCALE: 5:10 | SHEET NO. OF SHEETS | STA. 256+00.00 TO STA. 258+00.00 | FED. ROAD DIST. NO. | ILLINOIS FED. AID PROJECT | CONTRACT NO. 87322 |
| | PLOT DATE = 3/4/2008 | CHECKED - | REVISED - | | | | | | | | | |
| | | DATE - | REVISED - | | | | | | | | | |