


DATE _____
 BY _____
 SURVEYED _____
 PLOTTED _____
 TEMPLATE _____
 NOTE BOOK _____
 AREAS CHECKED _____
 NO. _____

DATE _____
 BY _____
 SURVEYED _____
 PLOTTED _____
 TEMPLATE _____
 NOTE BOOK _____
 AREAS CHECKED _____
 NO. _____

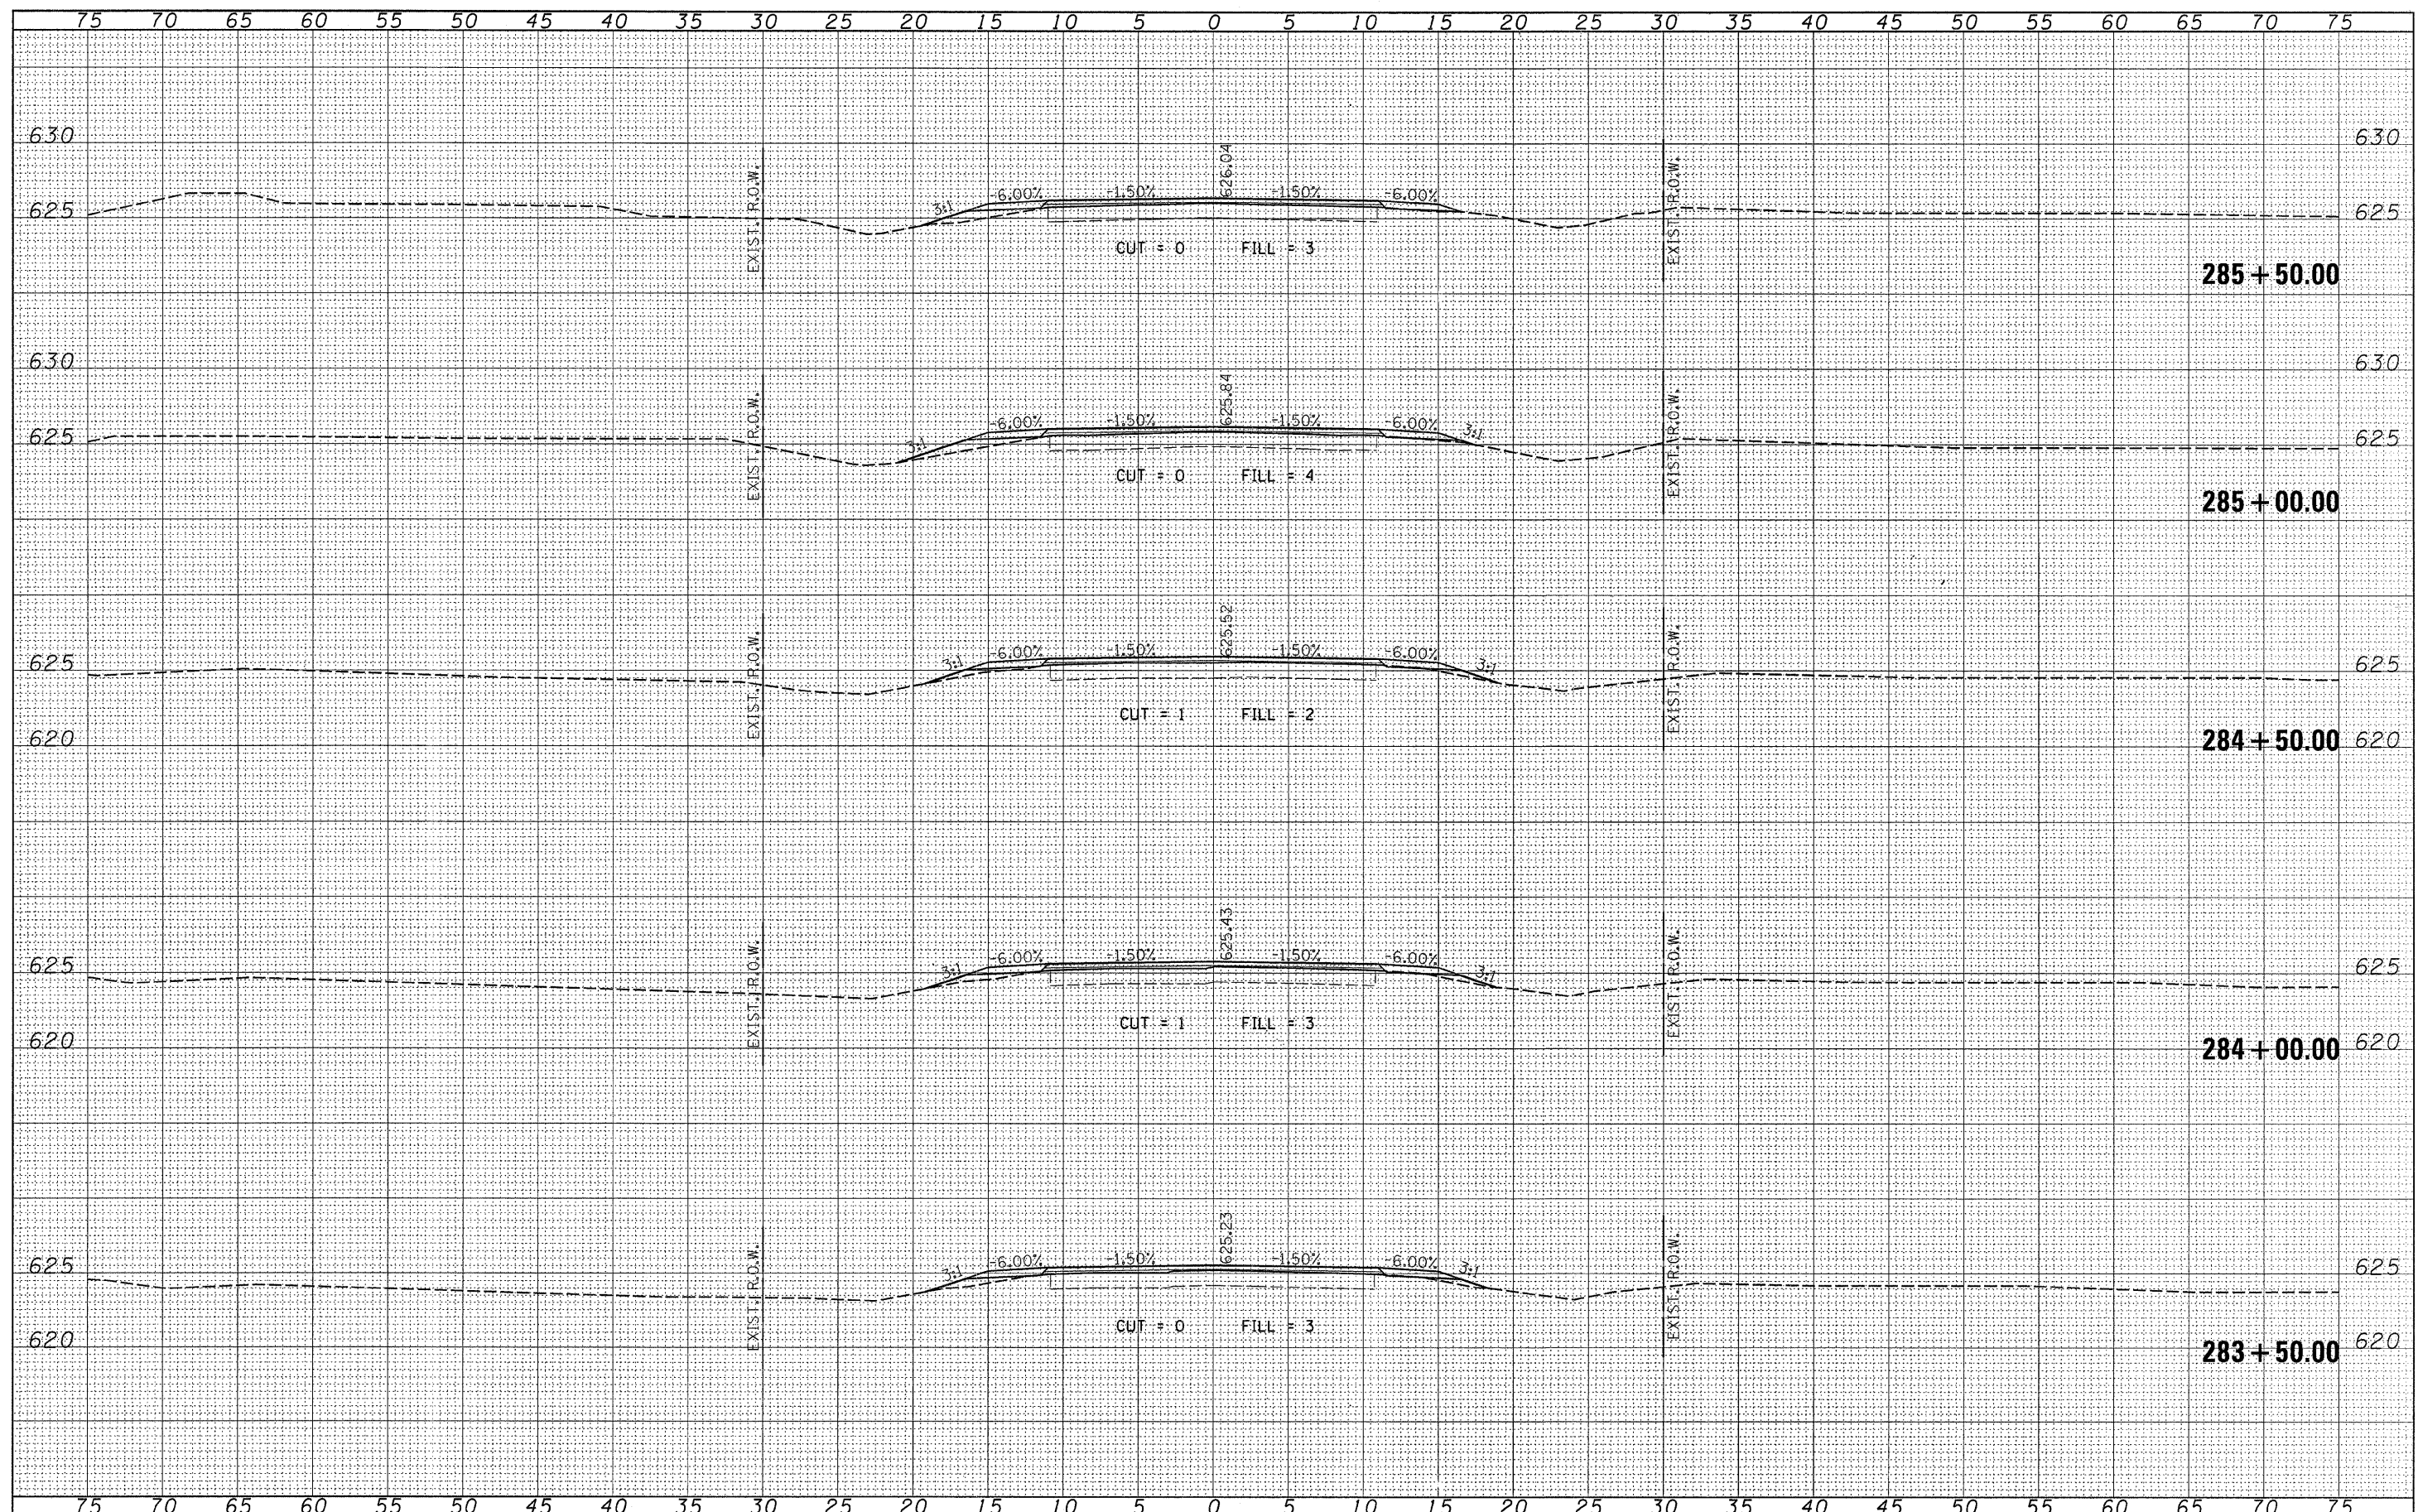

285 + 50.00

285 + 00.00

284 + 50.00

284 + 00.00

283 + 50.00

FILE NAME = 46801-sh1-xa.dgn
 USER NAME =
 PLOT SCALE =
 PLOT DATE = 3/4/2008

| | |
|----------------|-----------|
| DESIGNED - LFS | REVISED - |
| DRAWN - WJS | REVISED - |
| CHECKED - | REVISED - |
| DATE - | REVISED - |

STATE OF ILLINOIS
 COUNTY HIGHWAY DEPARTMENT

HLR HAMPTON, LENZINI & RENWICK, INC.
 CIVIL & STRUCTURAL ENGINEERS
 LAND SURVEYORS
 SCALE: 5:10 SHEET NO. OF SHEETS

CROSS SECTIONS
 F.A.S. 321 / C.H. 4
 STA. 283+50.00 TO STA. 285+50.00

| | | | | |
|---|------------------------|-----------------|--------------------|--------------|
| F.A.S. 321 | SECTION 05-00057-02-RS | COUNTY IROQUOIS | TOTAL SHEETS 100 | SHEET NO. 68 |
| FED. ROAD DIST. NO. ILLINOIS FED. AID PROJECT | | | CONTRACT NO. 87322 | |