


DATE	BY	DATE	BY
FINAL SURVEY	SURVEYED	ORIGINAL SURVEY	SURVEYED
NOTE BOOK	PLOTTED	NOTE BOOK	PLOTTED
AREAS CHECKED	TEMPLATE	AREAS CHECKED	TEMPLATE

DATE	BY	DATE	BY
ORIGINAL SURVEY	SURVEYED	ORIGINAL SURVEY	SURVEYED
NOTE BOOK	PLOTTED	NOTE BOOK	PLOTTED
AREAS CHECKED	TEMPLATE	AREAS CHECKED	TEMPLATE

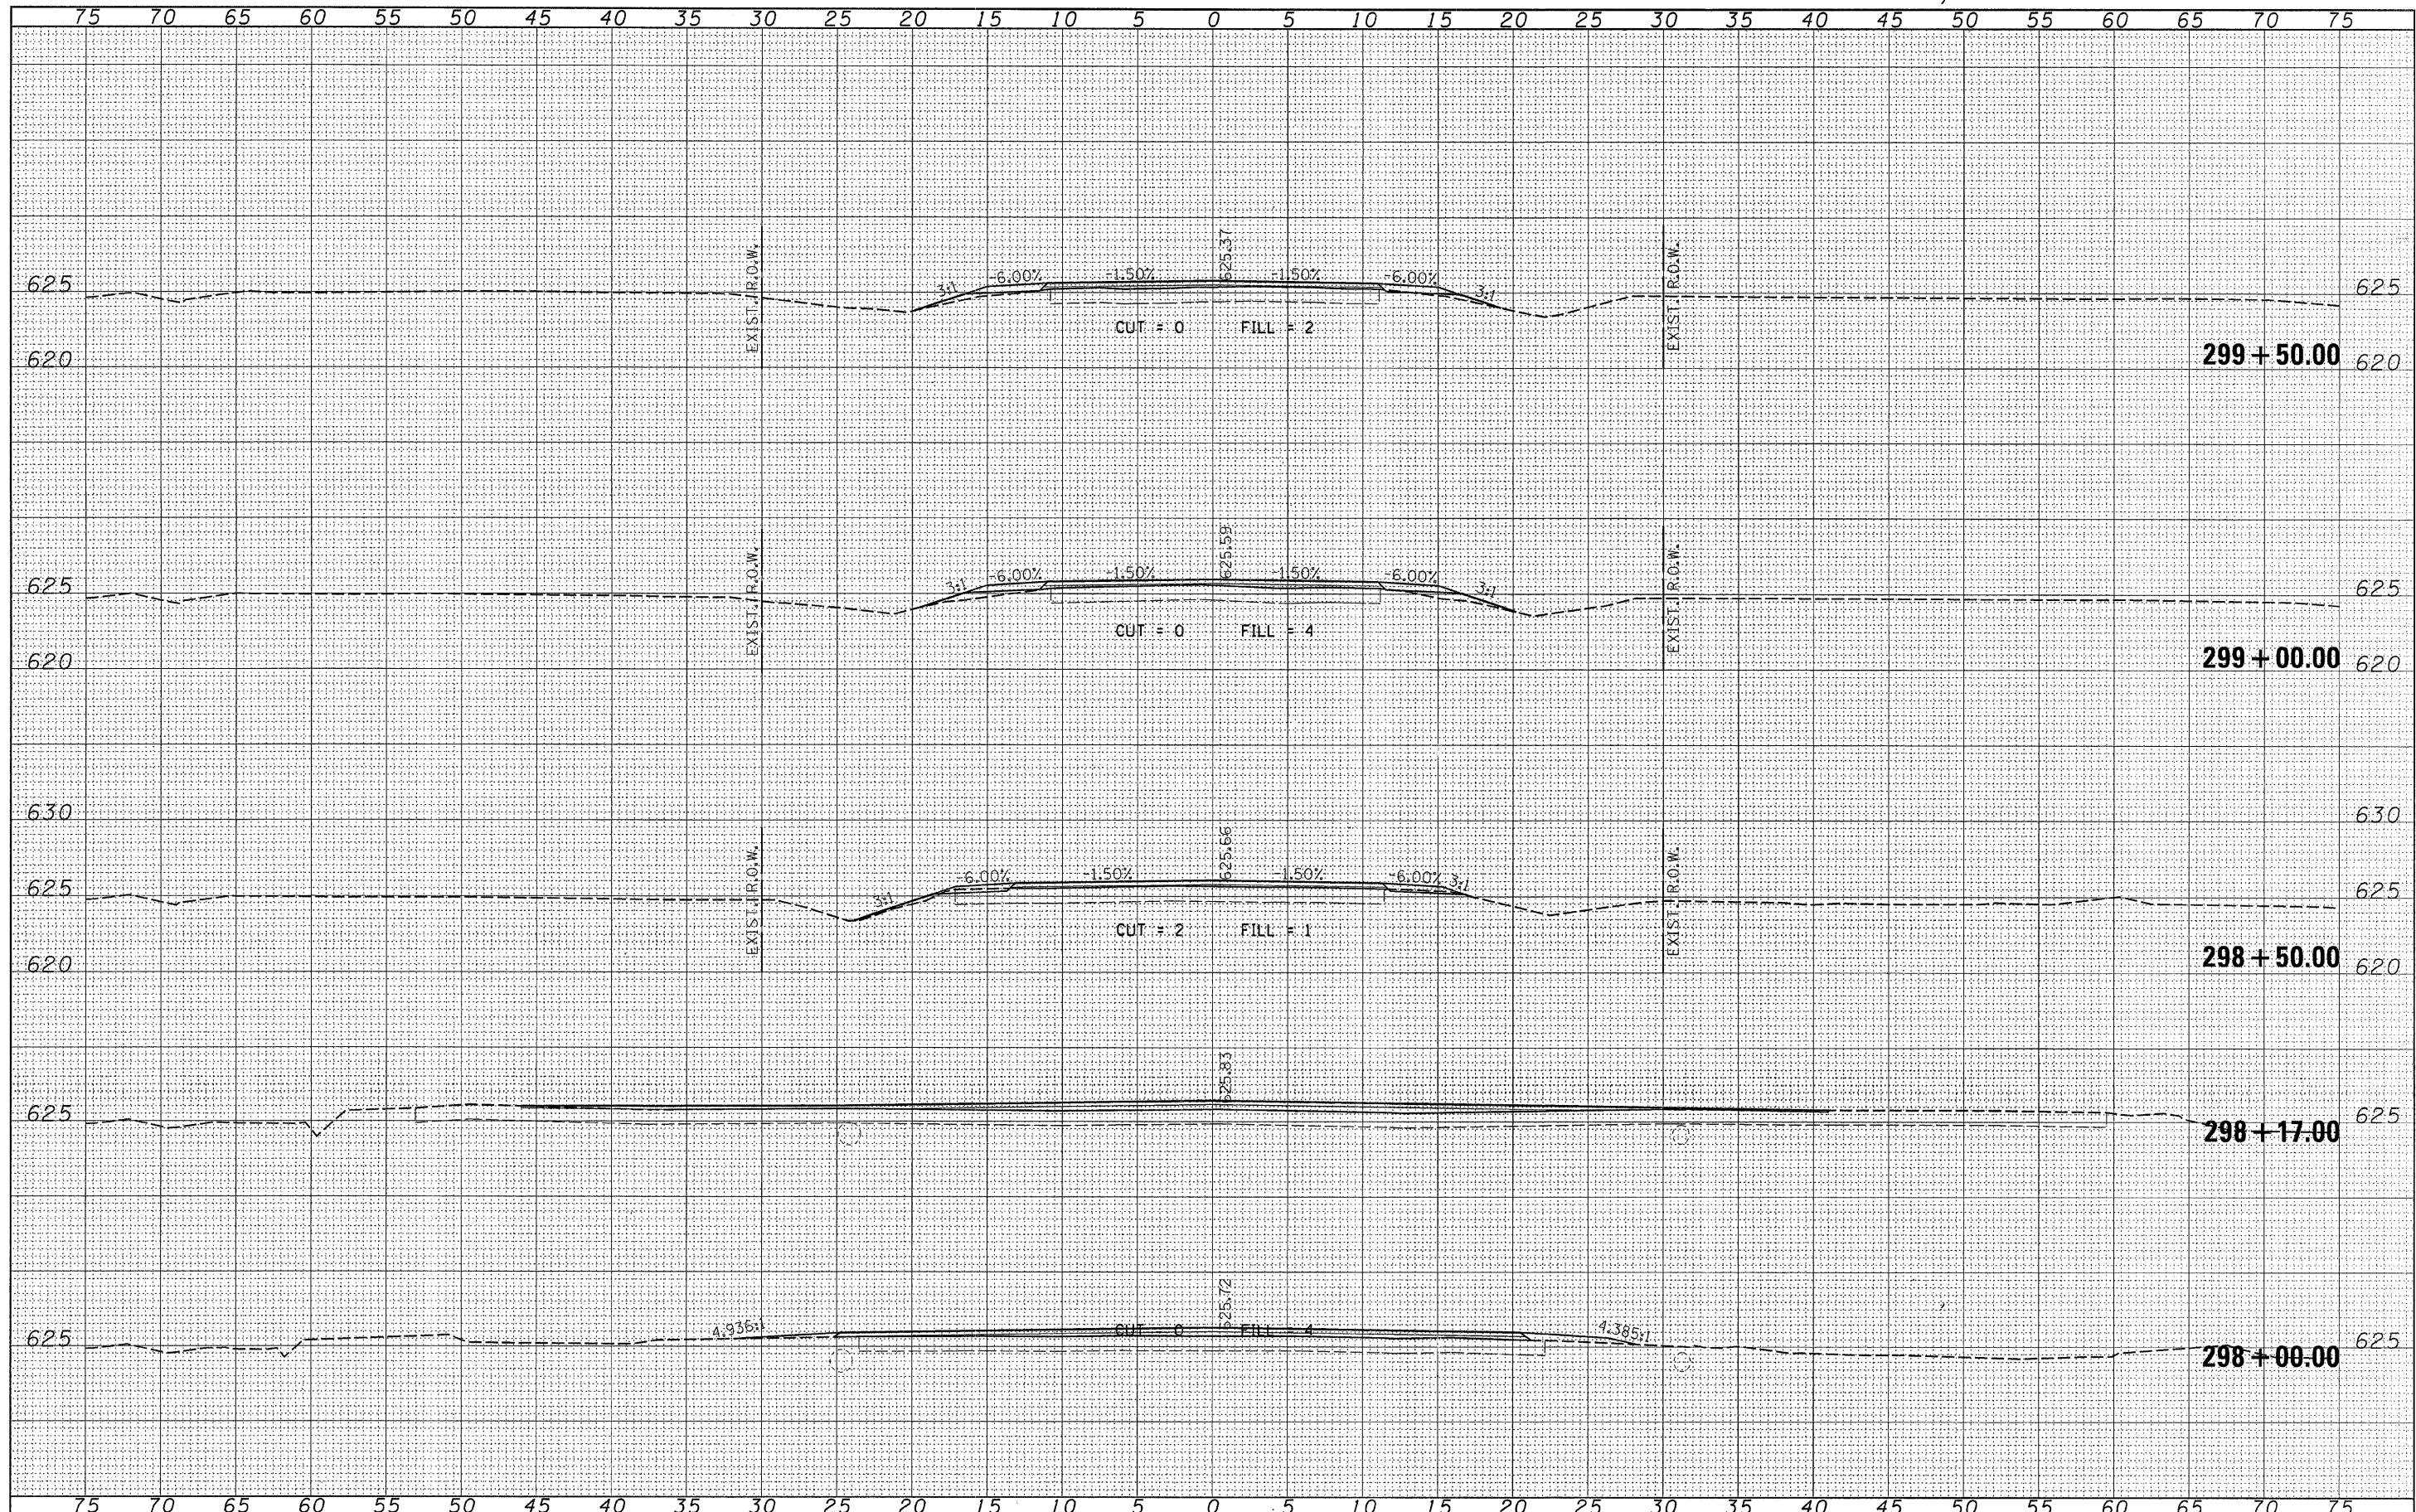

FILE NAME = 46001-sh1-rs.dgn	USER NAME =	DESIGNED - LFS	REVISED -	STATE OF ILLINOIS COUNTY HIGHWAY DEPARTMENT	HAMPTON, LENZINI & RENWICK, INC. CIVIL & STRUCTURAL ENGINEERS LAND SURVEYORS	CROSS SECTIONS F.A.S. 321 / C.H. 4	F.A.S. SECTION	COUNTY	TOTAL SHEETS	SHEET NO.
PLOT SCALE =	CHECKED - WJS	REVISED -	321				05-00057-02-RS	100	75	
PLOT DATE = 3/4/2008	DATE -	REVISED -	CONTRACT NO. 87322							
							FED. ROAD DIST. NO.	[ILLINOIS] FED. AID PROJECT		