


FINAL SURVEY	DATE
SURVEYED	
PLOTTED	
TEMPLATE	
NOTE BOOK	
NO.	
AREAS CHECKED	

ORIGINAL SURVEY	DATE
SURVEYED	
PLOTTED	
TEMPLATE	
NOTE BOOK	
NO.	
AREAS CHECKED	

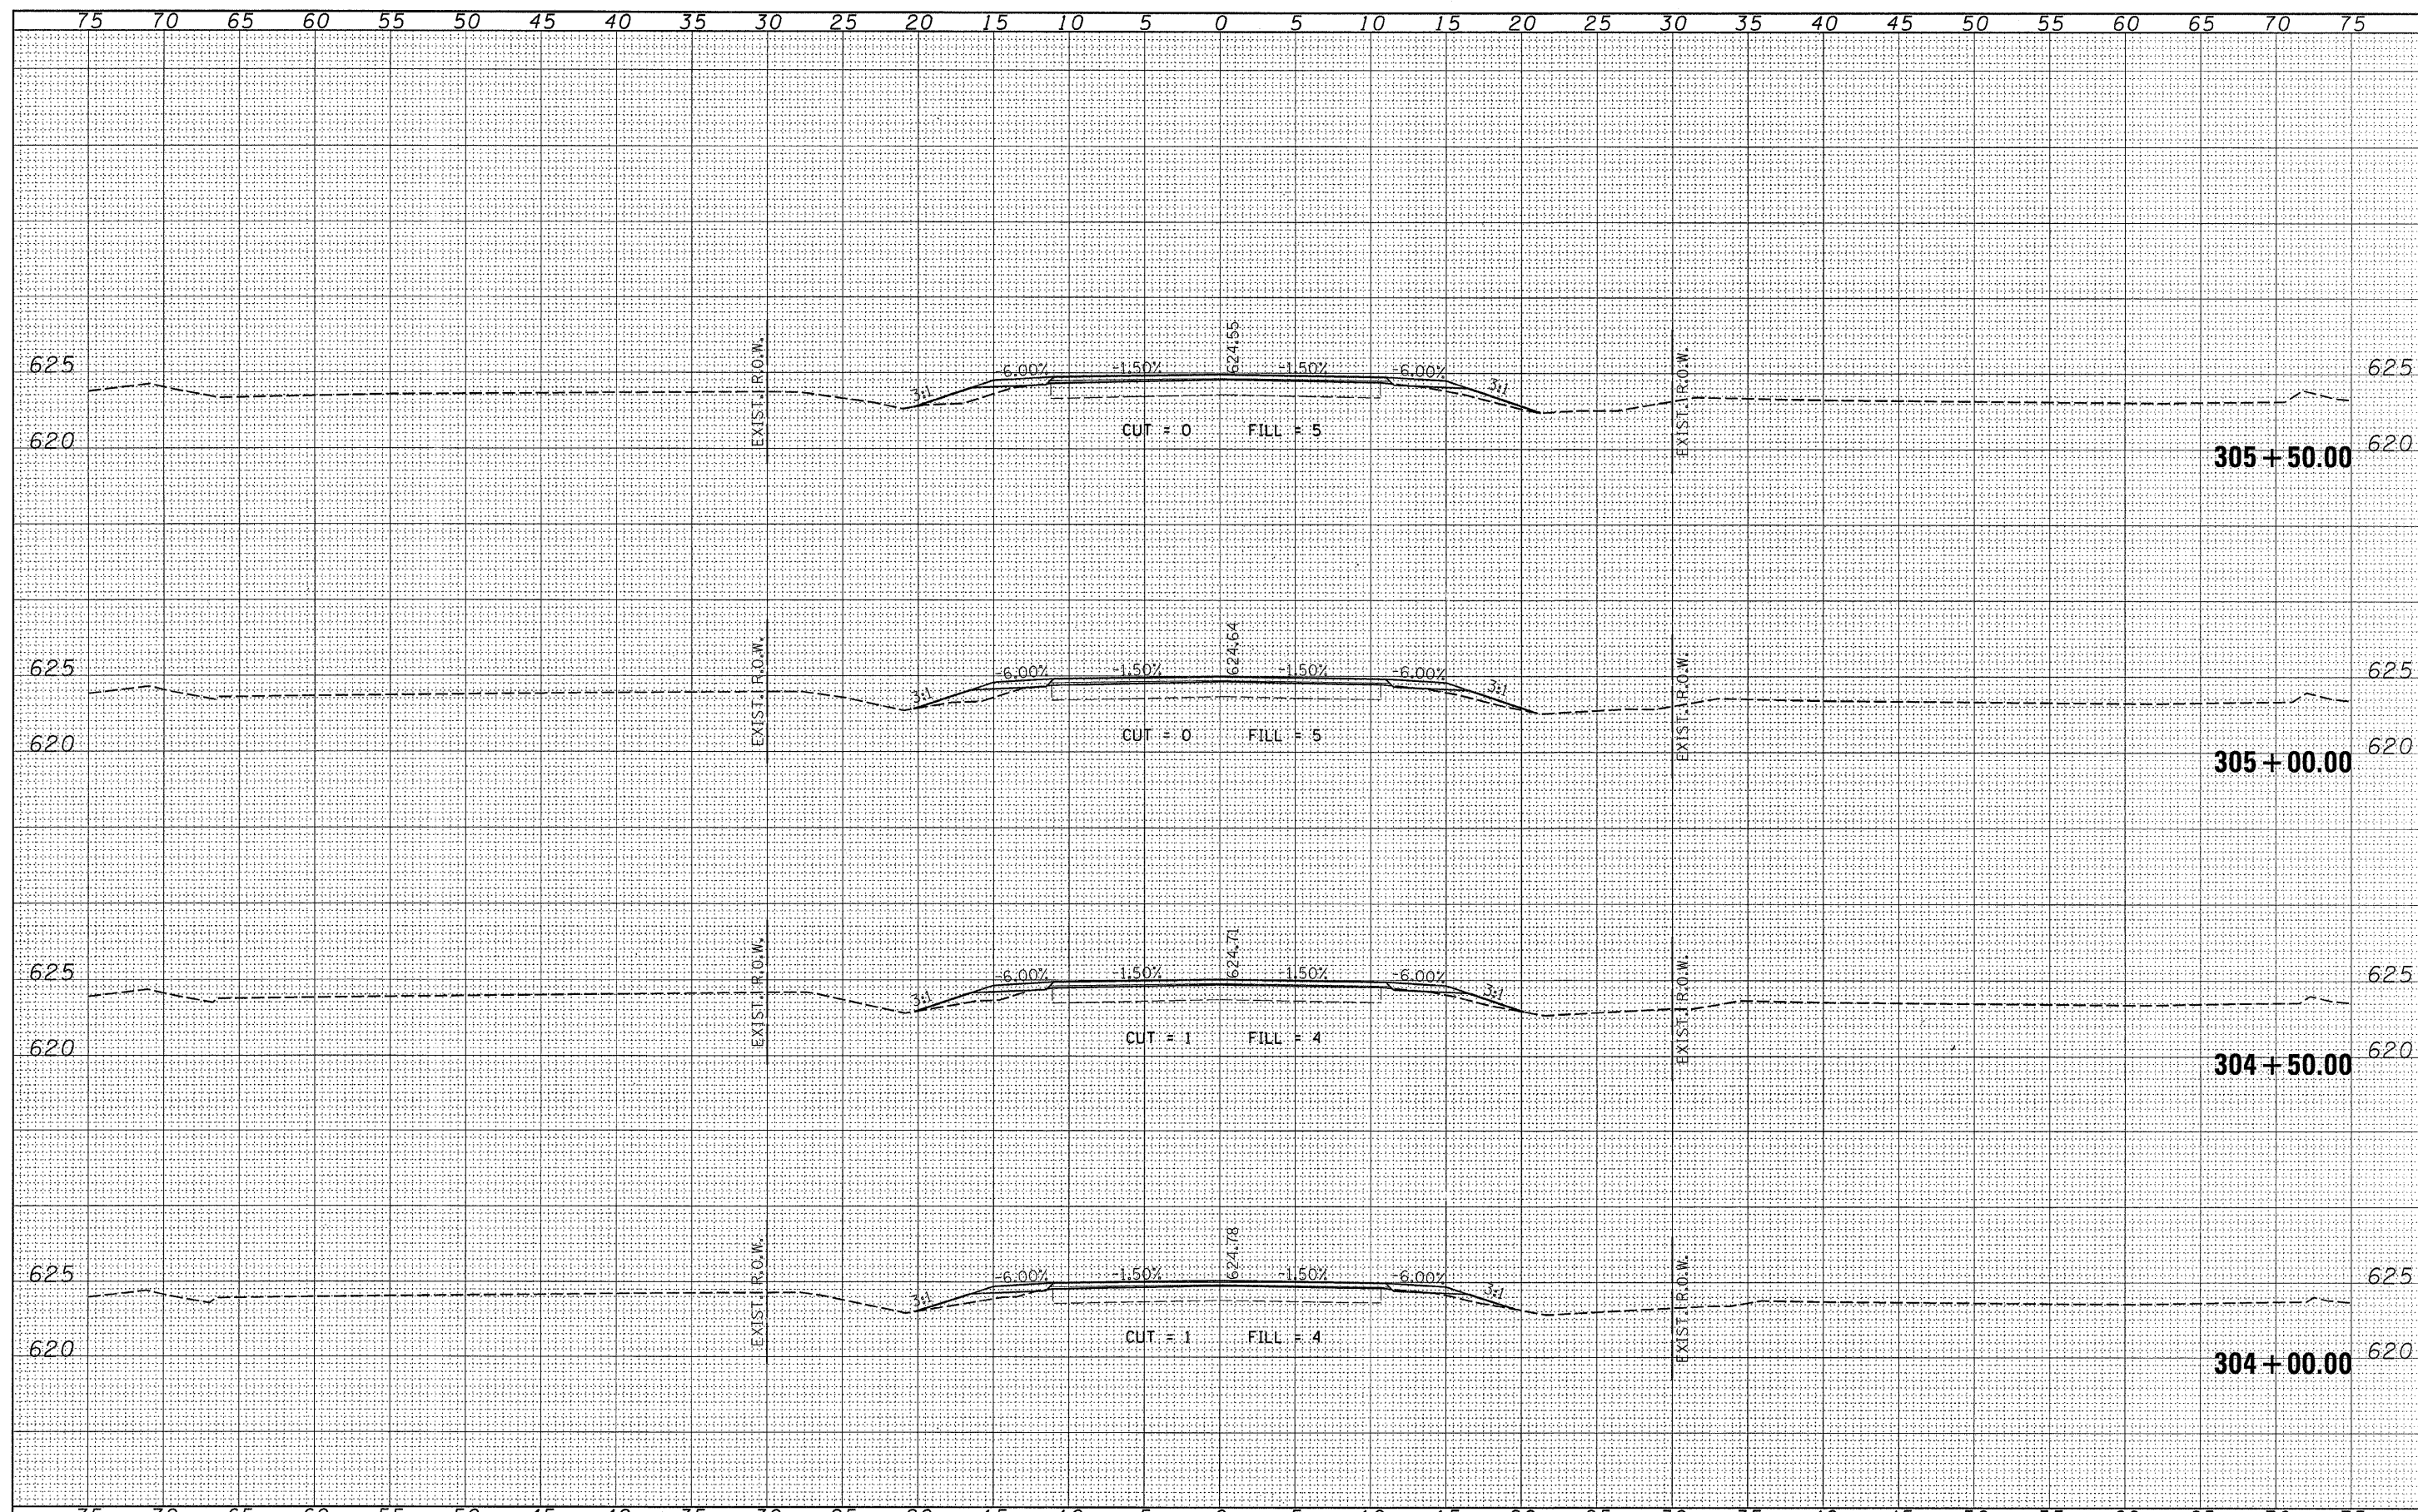

FILE NAME = 46801-sh1-x.s.dgn	USER NAME =	DESIGNED - LFS	REVISED -	STATE OF ILLINOIS COUNTY HIGHWAY DEPARTMENT	HAMPTON, LENZINI & RENWICK, INC. CIVIL & STRUCTURAL ENGINEERS LAND SURVEYORS	CROSS SECTIONS F.A.S. 321 / C.H. 4	F.A.S. SECTION	COUNTY	TOTAL SHEETS	SHEET NO.	
		DRAWN - WJS	REVISED -				321	05-00057-02-RS	IROQUOIS	100	78
		CHECKED -	REVISED -				CONTRACT NO. 87322				
		DATE -	REVISED -				SCALE: 5:10		SHEET NO. OF SHEETS		STA. 304+00.00 TO STA. 305+50.00
							FED. ROAD DIST. NO. [ILLINOIS] FED. AID PROJECT				