


| | |
|-----------|---------------|
| DATE | BY |
| | |
| NO. | AREAS CHECKED |
| NOTE BOOK | TEMPLATE |
| SURVEY | PLOTTED |
| FINAL | SURVEYED |

| | |
|-----------|---------------|
| DATE | BY |
| | |
| NO. | AREAS CHECKED |
| NOTE BOOK | TEMPLATE |
| SURVEY | PLOTTED |
| ORIGINAL | SURVEYED |

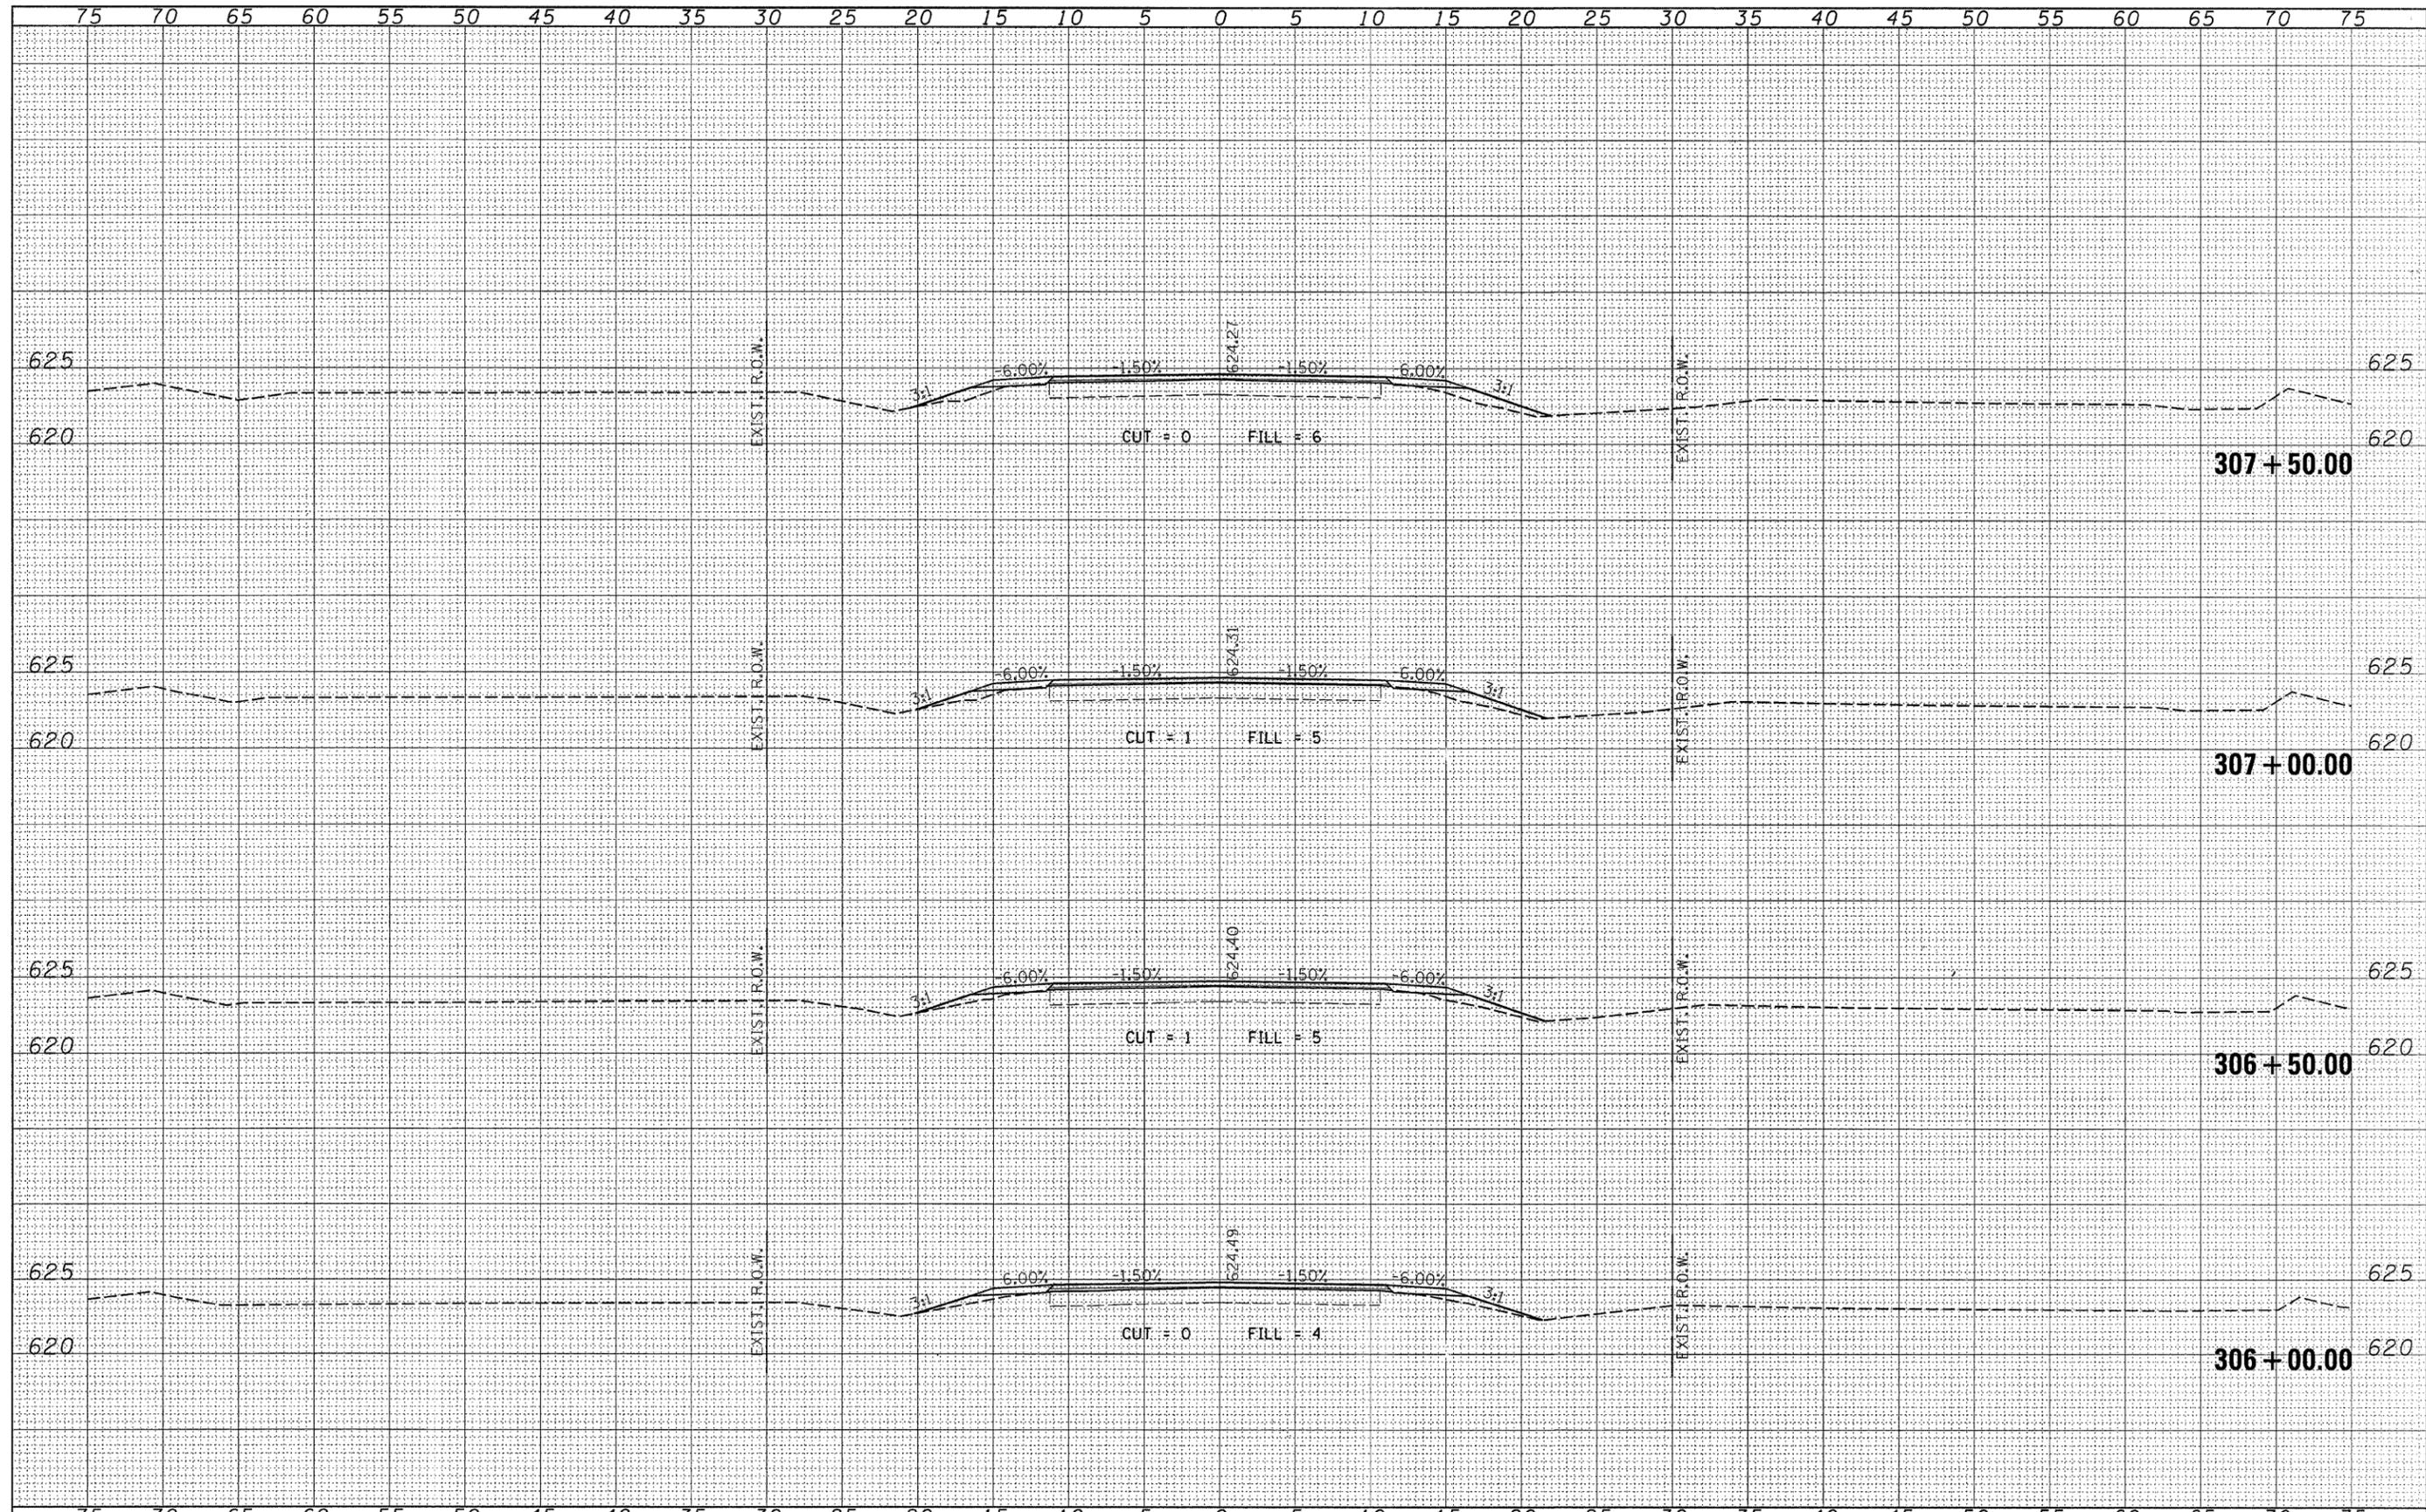

| | | | | | | | | | | | |
|---------------------------------|-------------|----------------|-----------|--|---|---|---|----------------|--------------|-----------|----|
| FILE NAME = 46801-shr-ss.dgn | USER NAME = | DESIGNED - LFS | REVISED - | STATE OF ILLINOIS COUNTY HIGHWAY DEPARTMENT | HAMPTON, LENZINI & RENWICK, INC. CIVIL & STRUCTURAL ENGINEERS LAND SURVEYORS | CROSS SECTIONS F.A.S. 321 / C.H. 4 | F.A.S. SECTION | COUNTY | TOTAL SHEETS | SHEET NO. | |
| | | DRAWN - WJS | REVISED - | | | | 321 | 05-00057-02-RS | ILLINOIS | 100 | 79 |
| | | CHECKED - | REVISED - | | | | CONTRACT NO. 87322 | | | | |
| | | DATE - | REVISED - | | | | FED. ROAD DIST. NO. [ILLINOIS] FED. AID PROJECT | | | | |
| PLOT SCALE = | | | | | SCALE: 5:10 | SHEET NO. OF SHEETS | STA. 306+00.00 TO STA. 307+50.00 | | | | |