


FINAL SURVEY	SURVEYED	DATE
NOTE BOOK	PLOTTED	
NO.	TEMPLATE	
	AREAS CHECKED	

ORIGINAL SURVEY	SURVEYED	DATE
NOTE BOOK	PLOTTED	
NO.	TEMPLATE	
	AREAS CHECKED	

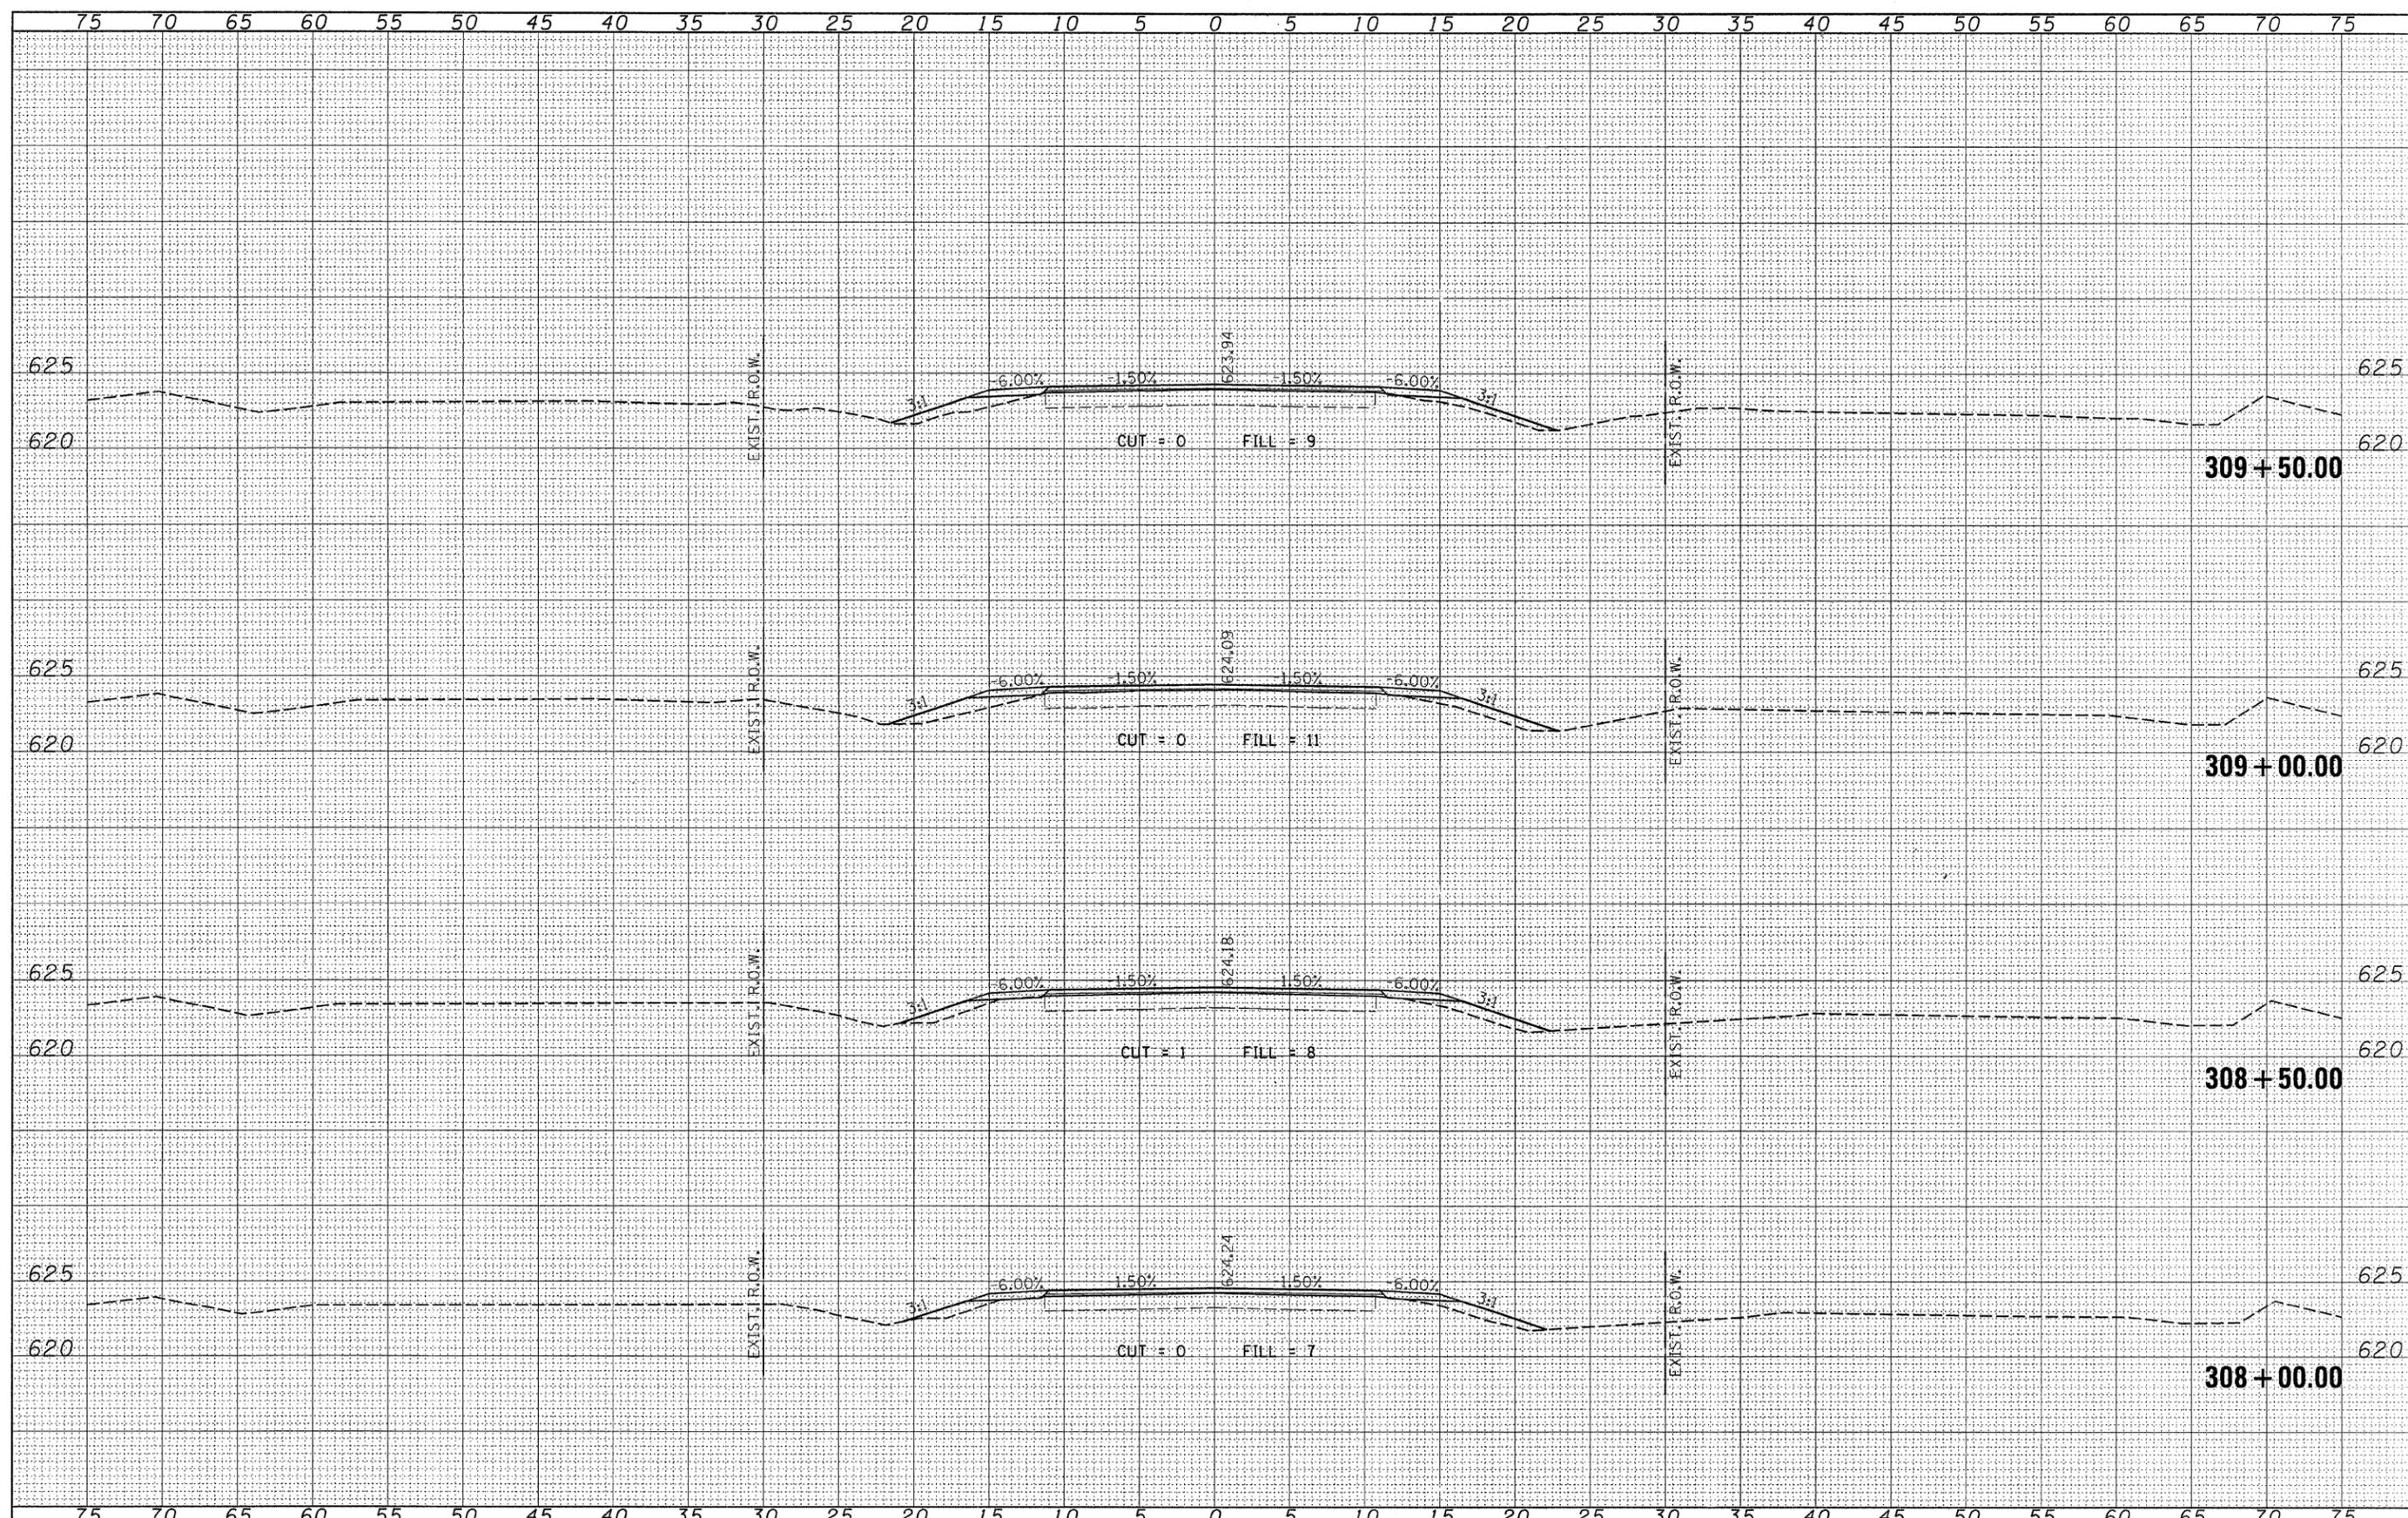

FILE NAME = 46001-sht-xs.dgn	USER NAME =	DESIGNED - LFS	REVISED -	STATE OF ILLINOIS COUNTY HIGHWAY DEPARTMENT	HAMPTON, LENZINI & RENWICK, INC. CIVIL & STRUCTURAL ENGINEERS LAND SURVEYORS	CROSS SECTIONS F.A.S. 321 / C.H. 4	F.A.S. 321	SECTION 05-00057-02-RS	COUNTY IROQUOIS	TOTAL SHEETS 100	SHEET NO. 80
PLOT SCALE =	CHECKED -	REVISED -	CONTRACT NO. 87322				FED. ROAD DIST. NO.	ILLINOIS	FED. AID PROJECT		
PLOT DATE = 3/4/2008	DATE -	REVISED -	SCALE: 5:10				SHEET NO. OF SHEETS	STA. 308+00.00 TO STA. 309+50.00			