


DATE \_\_\_\_\_  
 BY \_\_\_\_\_  
 SURVEYED \_\_\_\_\_  
 PLOTTED \_\_\_\_\_  
 TEMPLATE \_\_\_\_\_  
 NOTE BOOK \_\_\_\_\_  
 AREAS CHECKED \_\_\_\_\_  
 NO. \_\_\_\_\_

DATE \_\_\_\_\_  
 BY \_\_\_\_\_  
 ORIGINAL SURVEY \_\_\_\_\_  
 SURVEYED \_\_\_\_\_  
 PLOTTED \_\_\_\_\_  
 TEMPLATE \_\_\_\_\_  
 NOTE BOOK \_\_\_\_\_  
 AREAS CHECKED \_\_\_\_\_  
 NO. \_\_\_\_\_

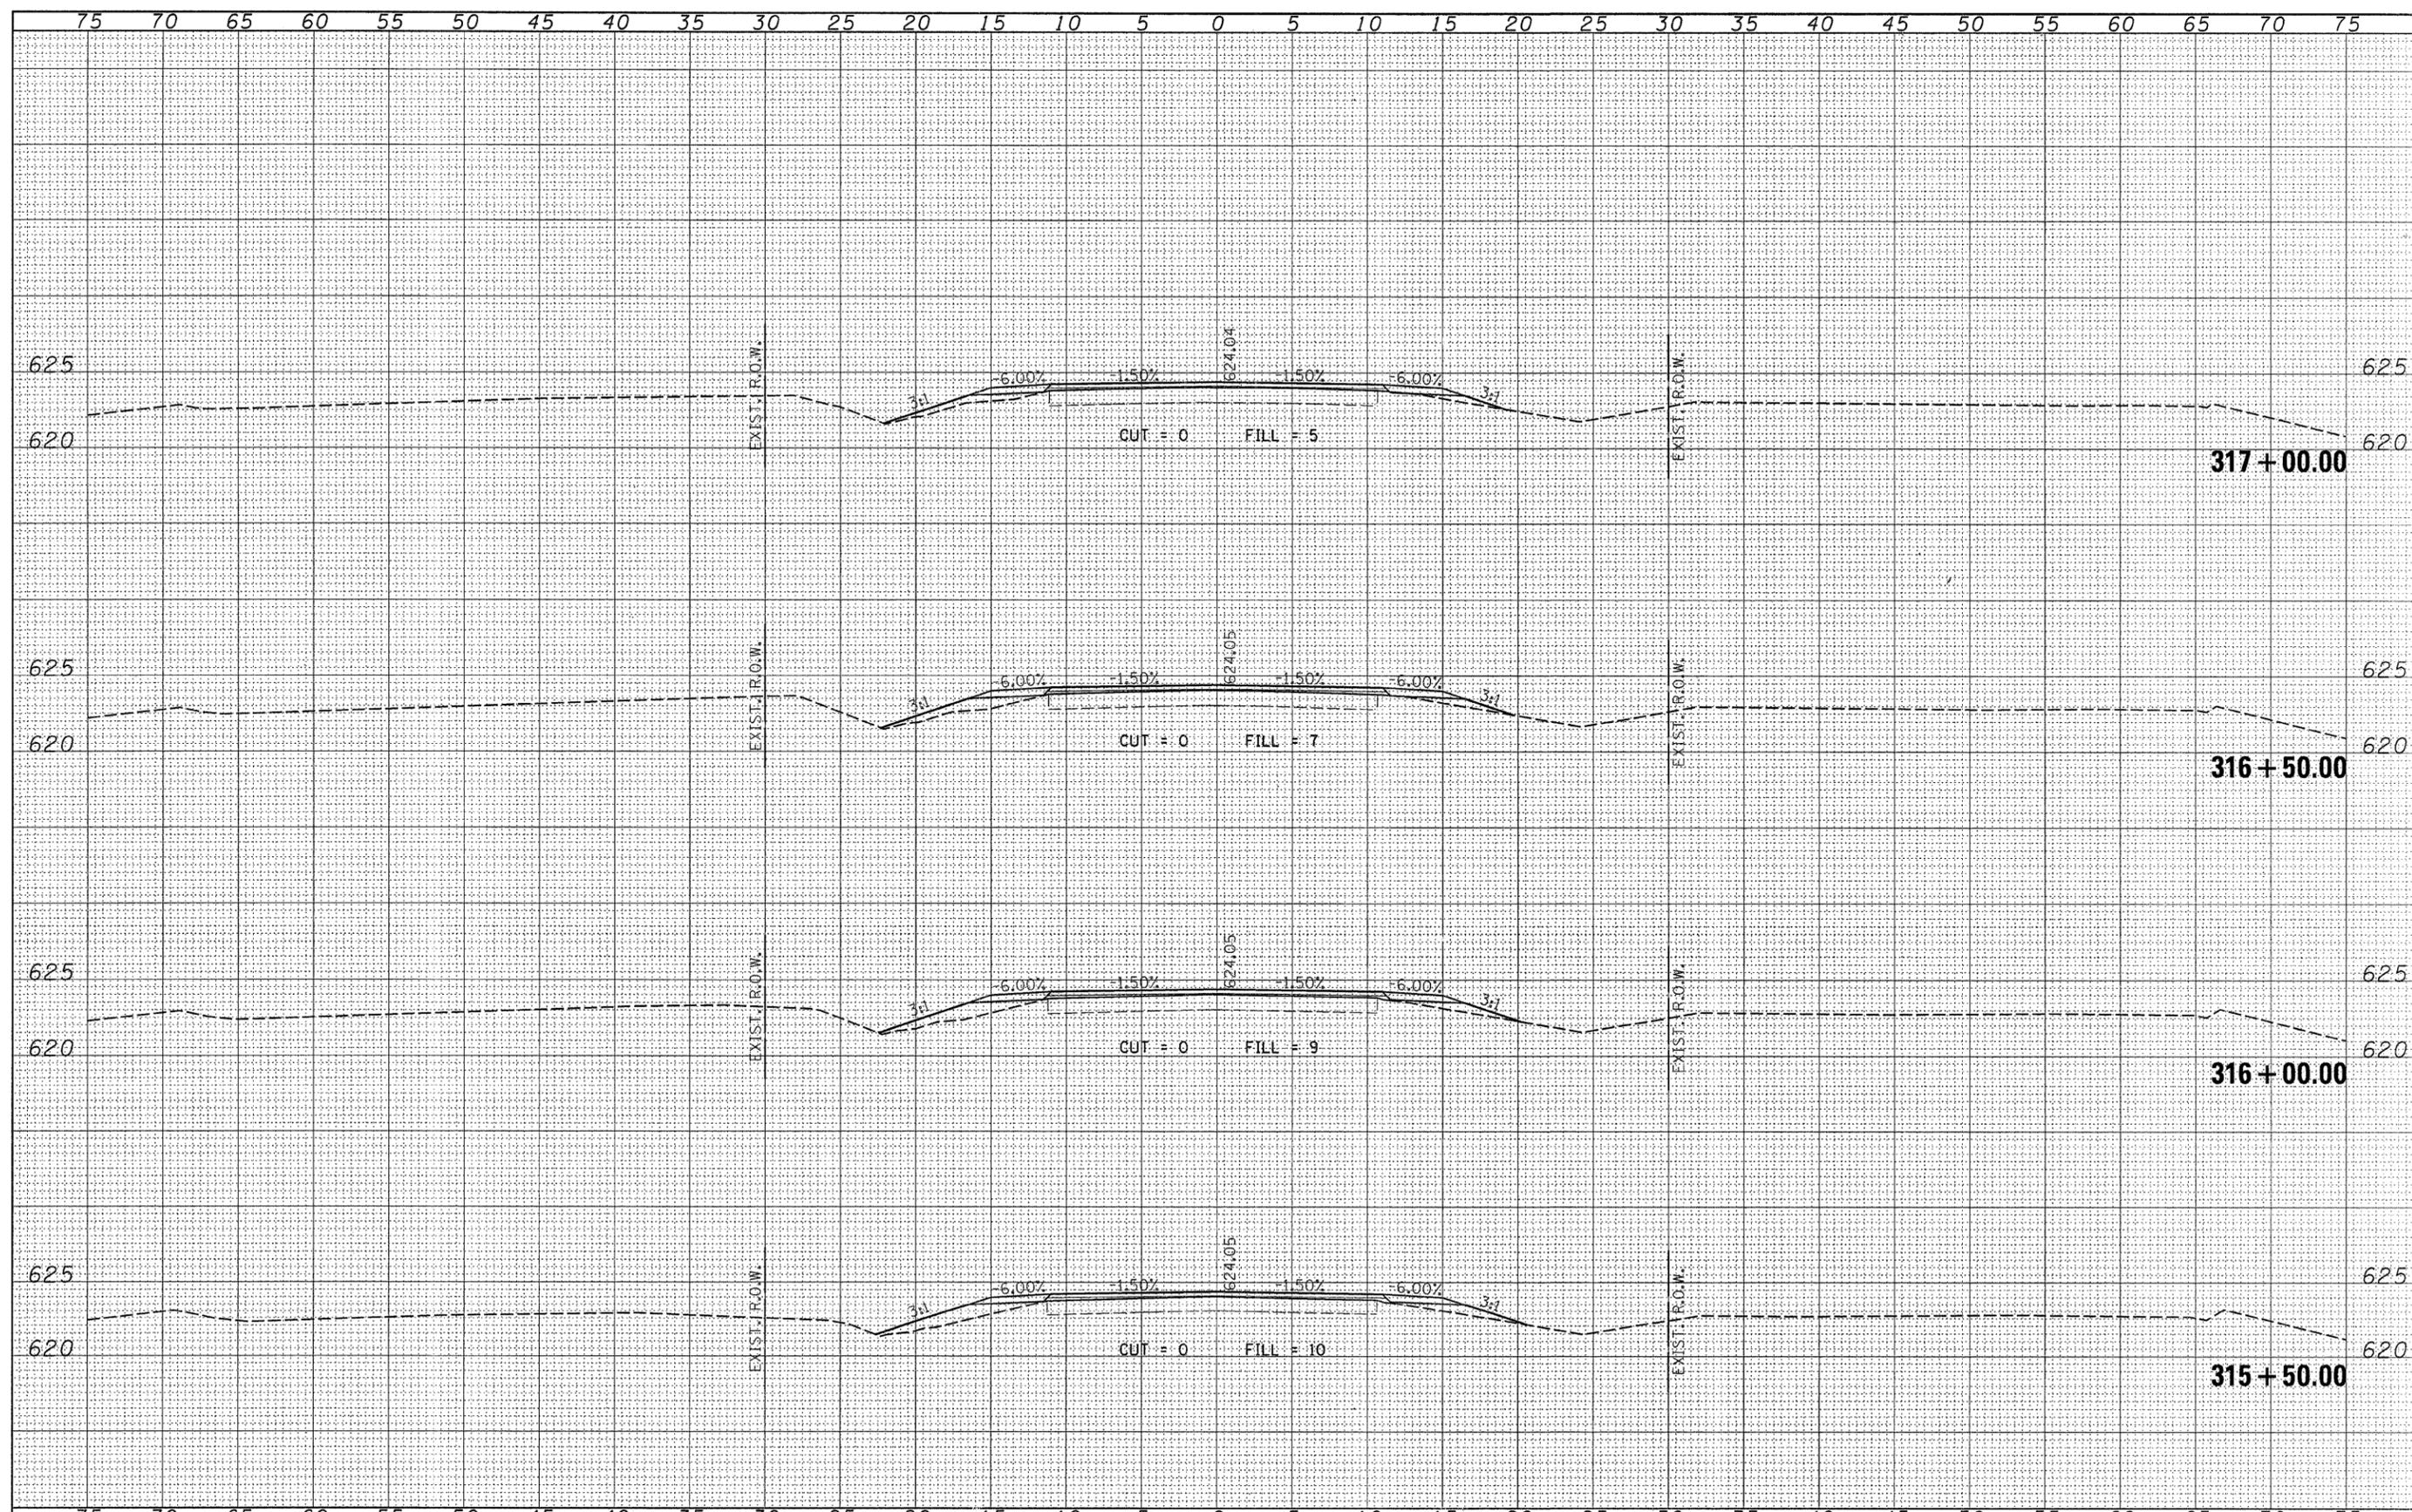

FILE NAME = 46001-shr-xx.dgn	USER NAME =	DESIGNED - LFS	REVISED -	<b>STATE OF ILLINOIS</b> <b>COUNTY HIGHWAY DEPARTMENT</b>	<b>HAMPTON, LENZINI &amp; RENWICK, INC.</b> CIVIL & STRUCTURAL ENGINEERS LAND SURVEYORS	<b>CROSS SECTIONS</b> <b>F.A.S. 321 / C.H. 4</b>	F.A.S. SECTION	COUNTY	TOTAL SHEETS	SHEET NO.		
		DRAWN - WJS	REVISED -				321	05-00057-02-RS	IROQUOIS	100	84	
		CHECKED -	REVISED -				CONTRACT NO. 87322					
		DATE -	REVISED -				FED. ROAD DIST. NO. [ILLINOIS] FED. AID PROJECT					
PLOT SCALE =		DATE = 3/4/2008		SCALE: 5:10		SHEET NO. OF SHEETS		STA. 315+50.00 TO STA. 317+00.00				