


DATE	
BY	
FINAL SURVEY	
SURVEYED	
PLOTTED	
TEMPLATE	
NOTE BOOK	
AREAS CHECKED	
NO.	

DATE	
BY	
ORIGINAL SURVEY	
SURVEYED	
PLOTTED	
TEMPLATE	
NOTE BOOK	
AREAS CHECKED	
NO.	

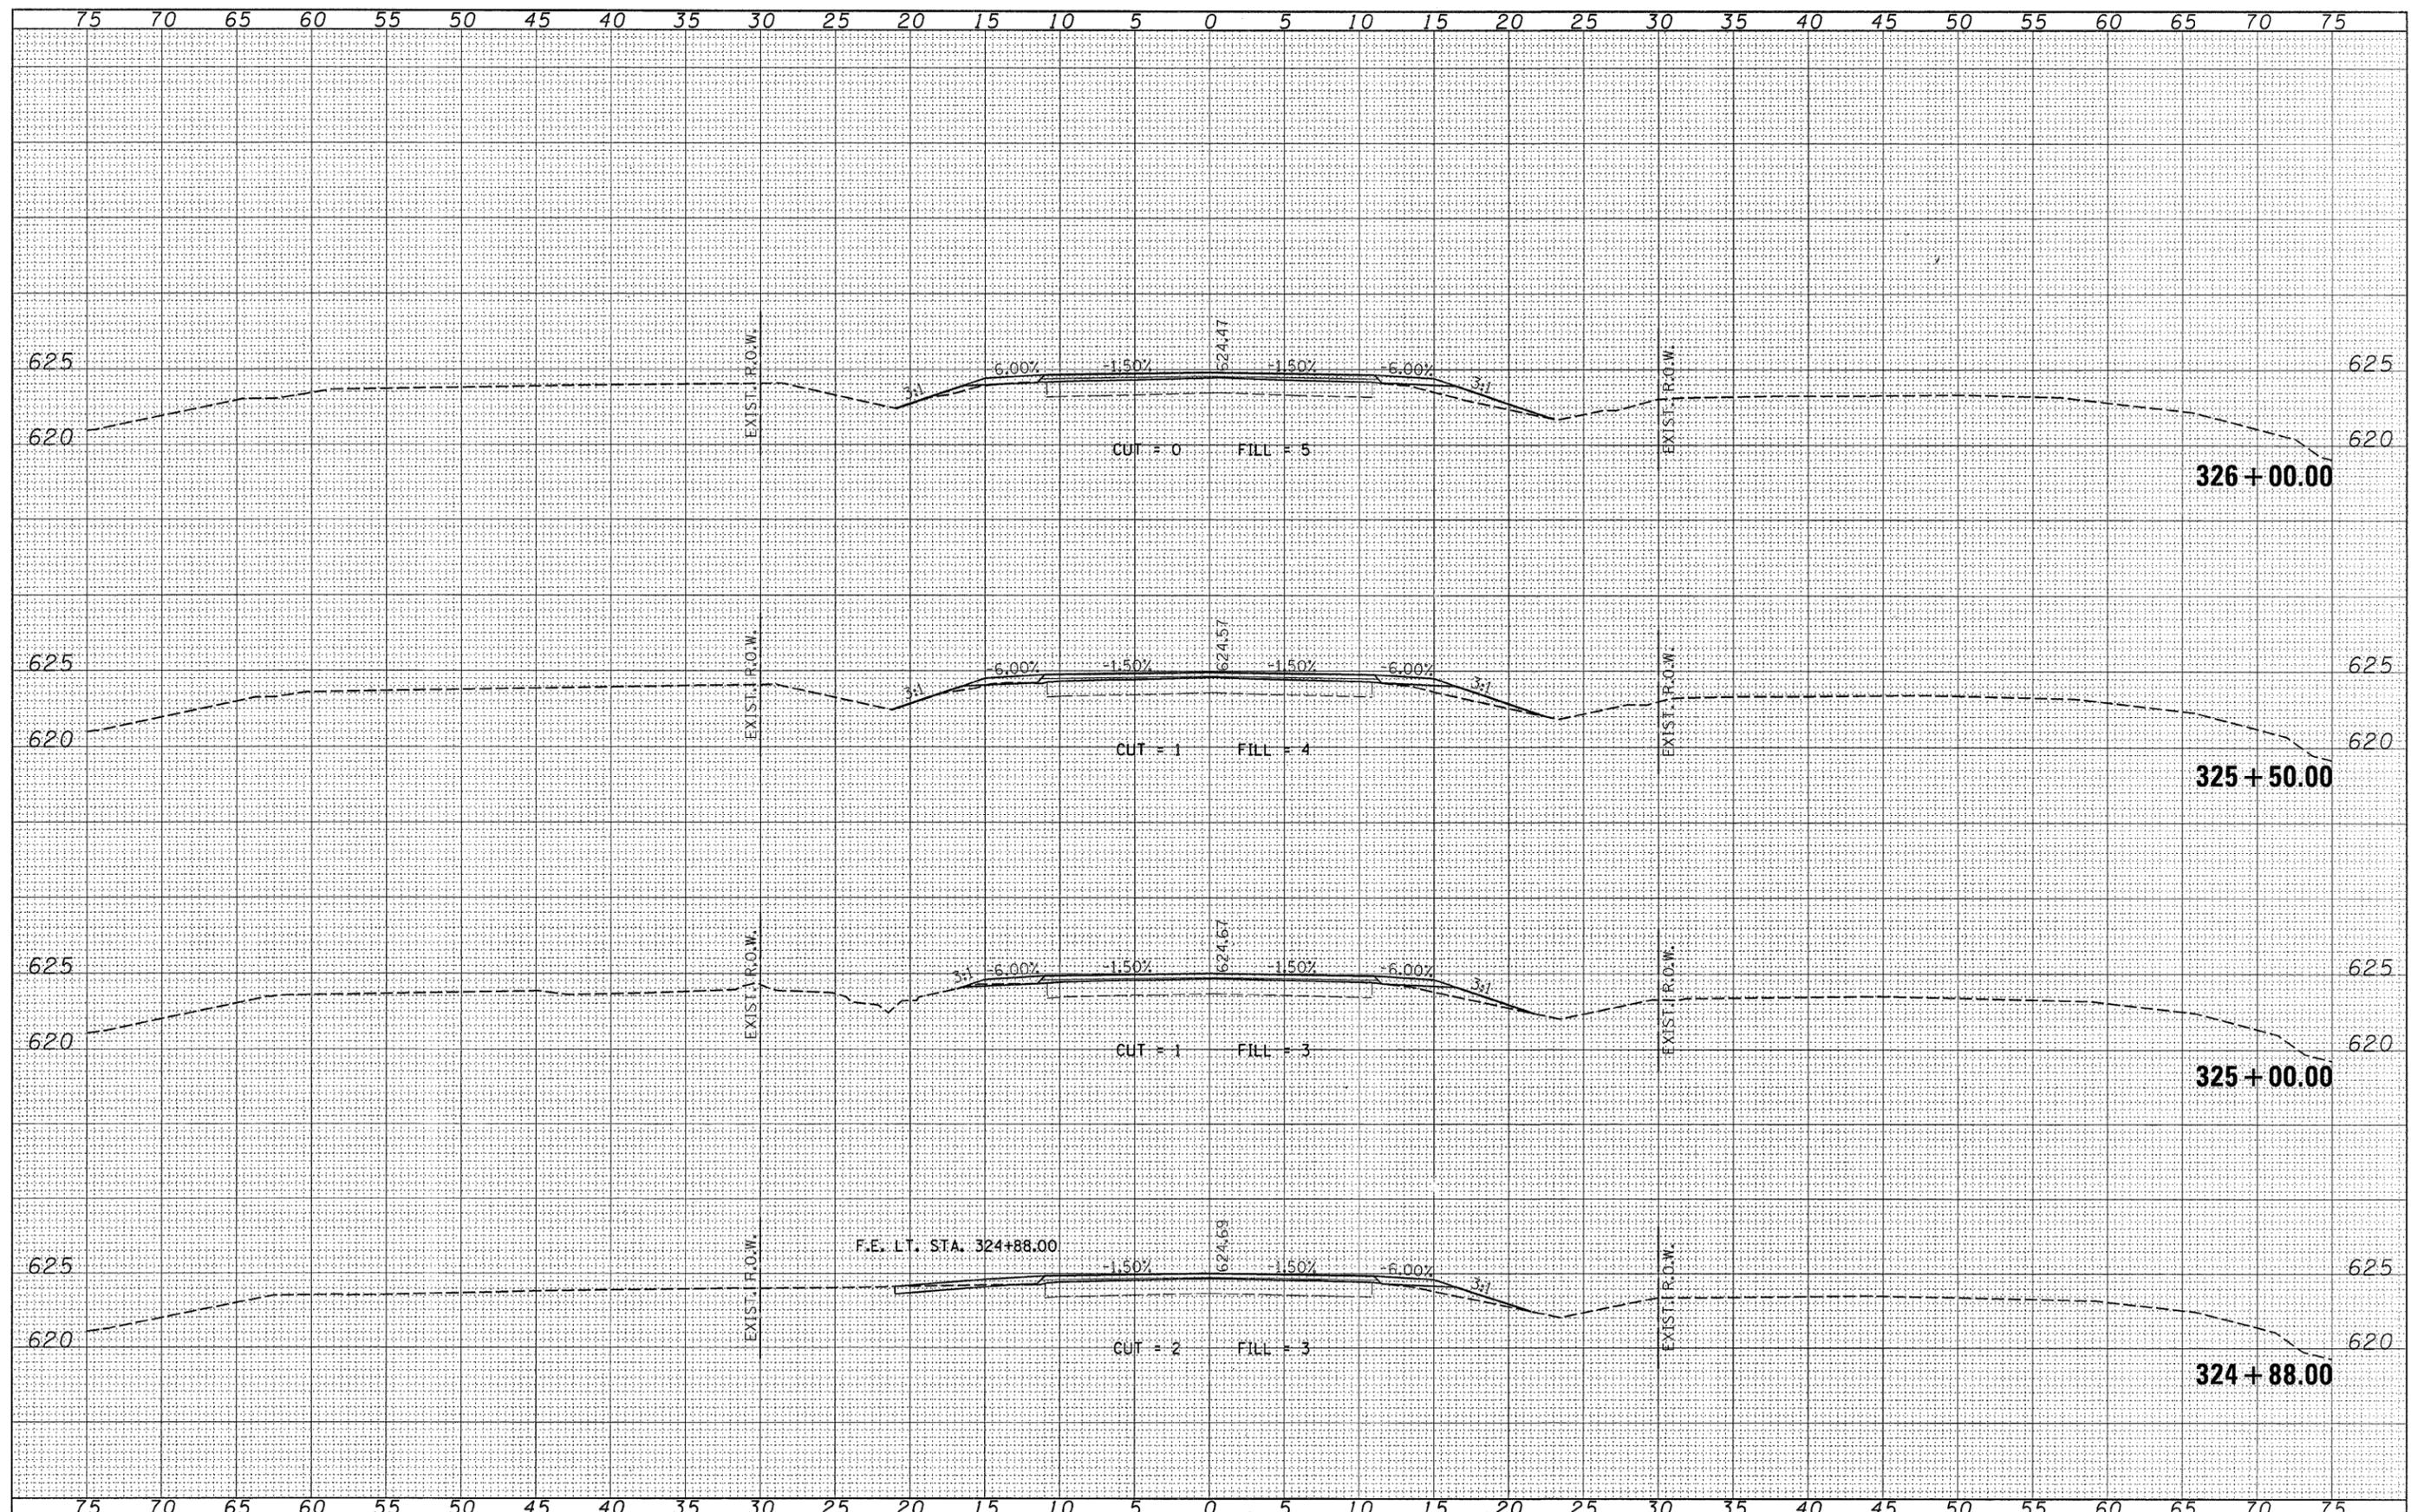

FILE NAME = 46001-sht-xa.dgn	USER NAME =	DESIGNED - LFS	REVISED -	STATE OF ILLINOIS COUNTY HIGHWAY DEPARTMENT	HAMPTON, LENZINI & RENWICK, INC. CIVIL & STRUCTURAL ENGINEERS LAND SURVEYORS	CROSS SECTIONS F.A.S. 321 / C.H. 4	F.A.S. SECTION	COUNTY	TOTAL SHEETS	SHEET NO.		
		DRAWN - WJS	REVISED -				321	05-00057-02-RS	IROQUOIS	100	89	
		CHECKED -	REVISED -				CONTRACT NO. 87322					
		DATE -	REVISED -				FED. ROAD DIST. NO. [ILLINOIS] FED. AID PROJECT					
PLOT SCALE =				SCALE: 5:10		SHEET NO. OF SHEETS		STA. 324+88.00 TO STA. 326+00.00				
PLOT DATE = 3/4/2008												