



ROUTE NO.	SECTION	COUNTY	TOTAL SHEETS	SHEET NO.
FAS 666	99-00080-00-RP	DOUGLAS	279	15
FED. ROAD DIST. NO.	ILLINOIS	PROJECT	C-95-323-07	

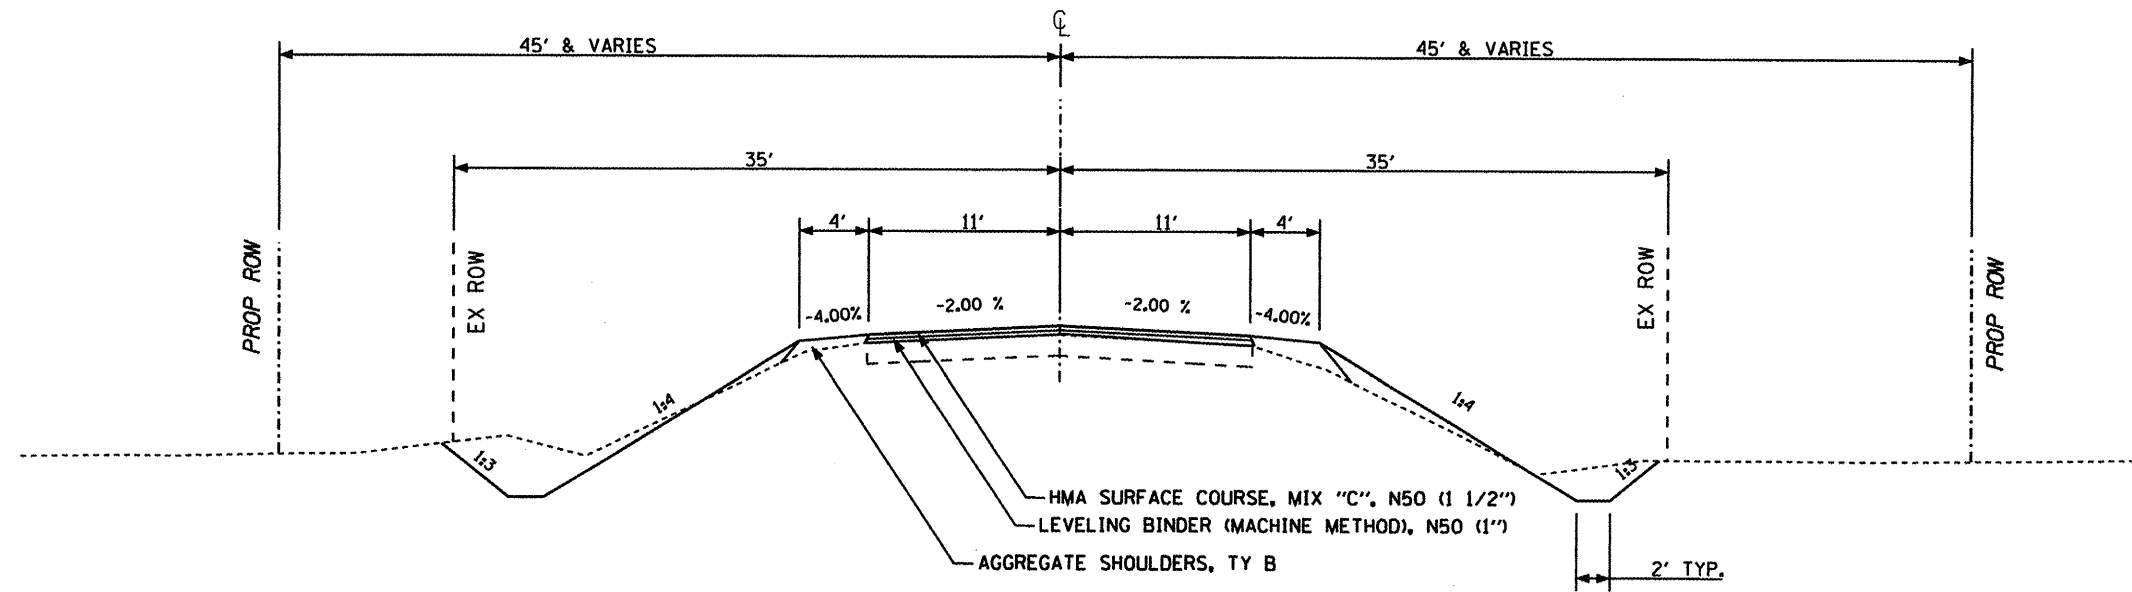

FAS 666 (CH 11)
PROPOSED TYPICAL SECTION
 STA. 229+81.65 TO STA. 232+00.65

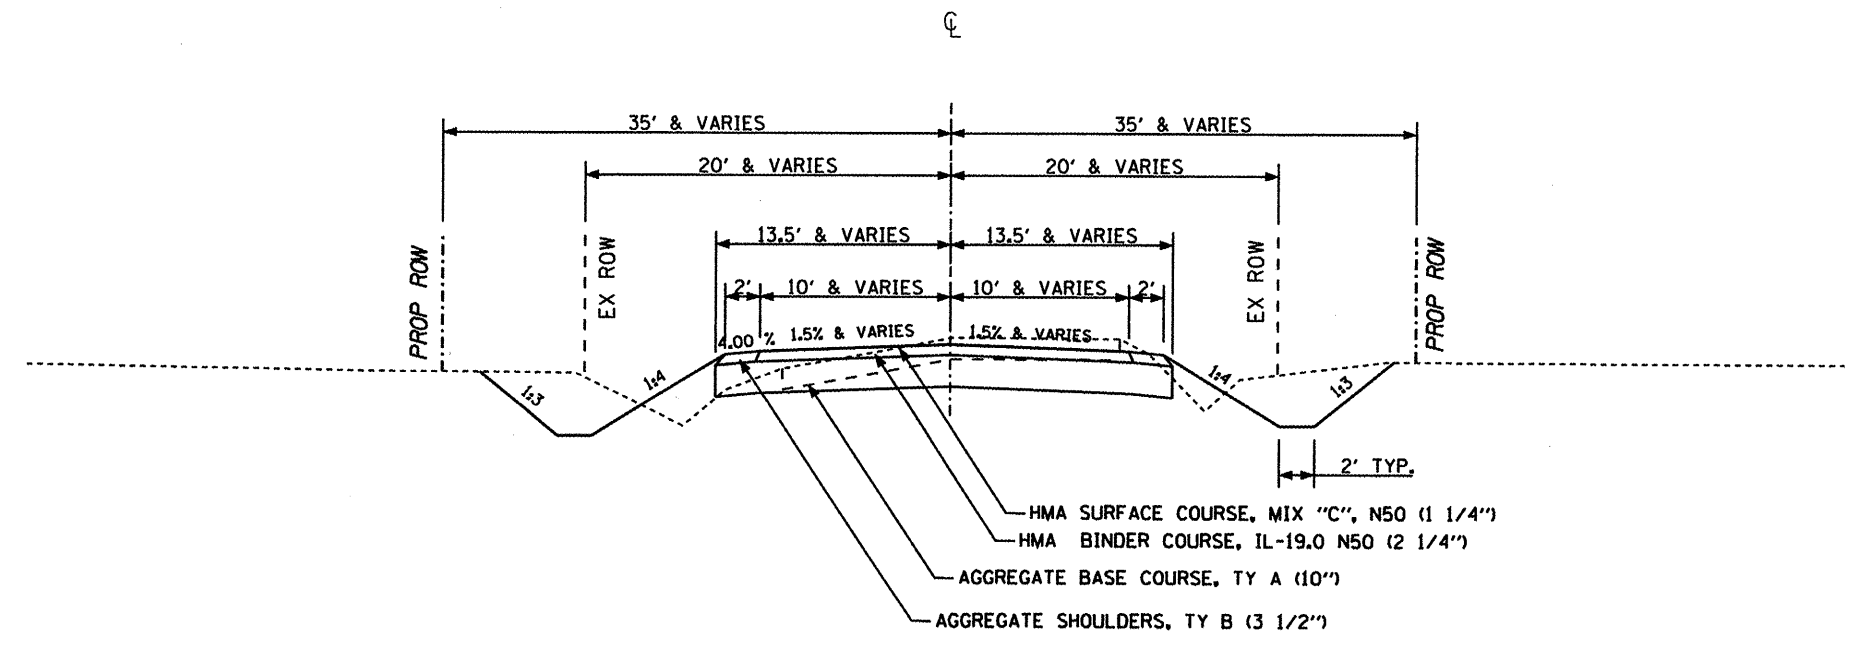

TR 8 (100E)
PROPOSED TYPICAL SECTION
 TR 8 (100 E) STA. 203+55.33 TO STA. 204+84.59
 TR 8 (100 E) STA. 205+06.59 TO STA. 206+71.60

Revisions			Surveyed: DLE	FAS ROUTE 666 (CH11 - 200N) DOUGLAS COUNTY
No.	DATE	DETAILS	Designed: JEC	
1			Drawn: JEC	
2			Checked: ---	
3			Approved: ---	
4				
5				
6				
7				
Job No.:	NA	Date:	5/2007	