



ROUTE NO.	SECTION	COUNTY	TOTAL SHEETS	SHEET NO.
FAS 666	99-00080-00-RP	DOUGLAS	279	16
FED. ROAD DIST. NO.	ILLINOIS	PROJECT	C-95-323-07	

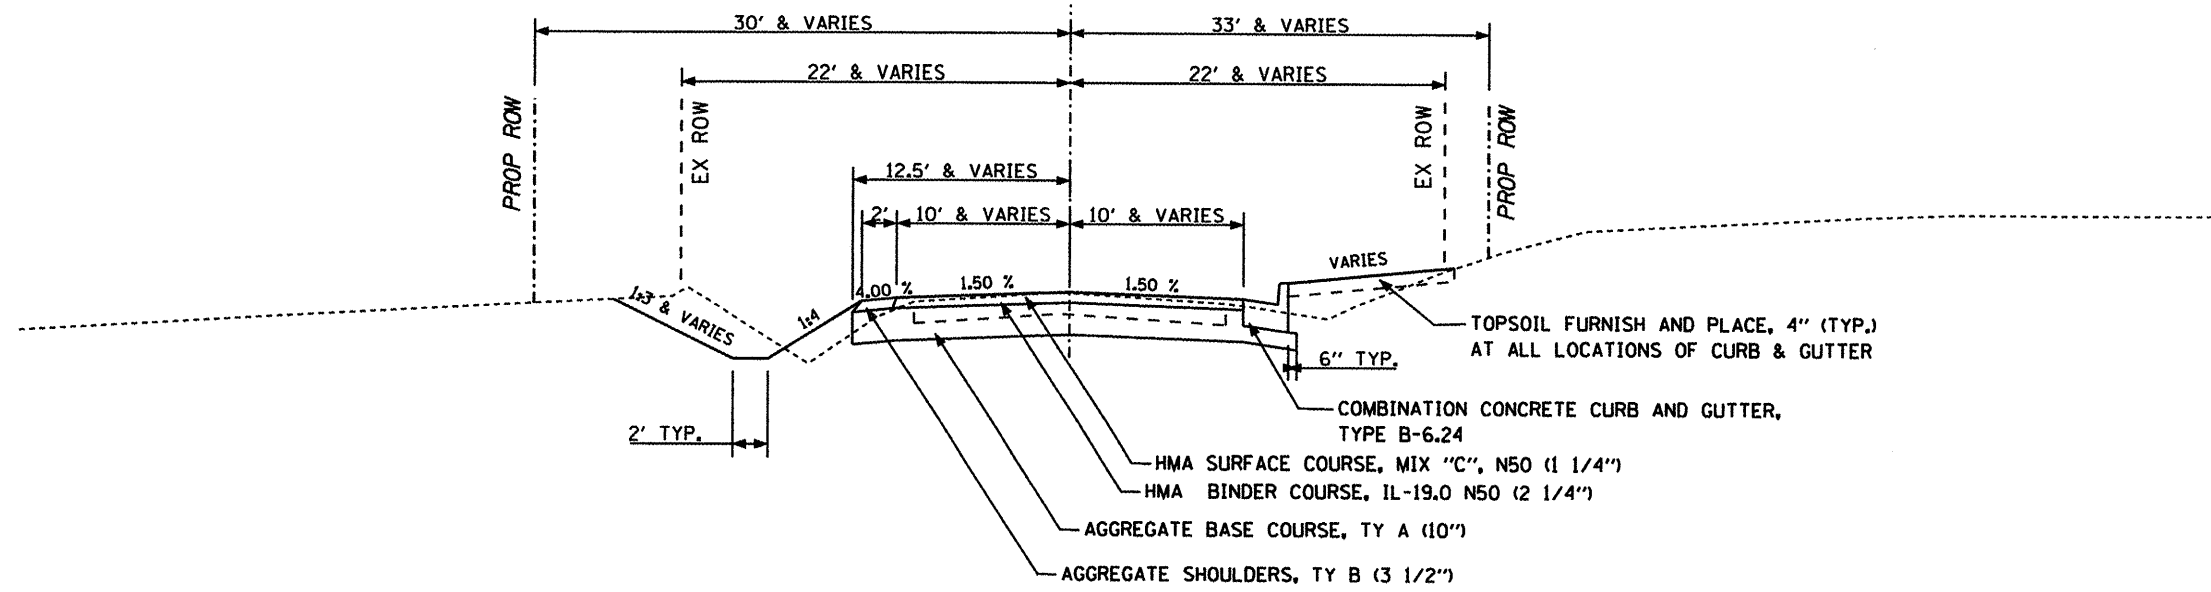

TR 18 (200 E)
PROPOSED TYPICAL SECTION

STA. 304+28.66 TO STA. 305+49.00
STA. 305+71.00 TO STA. 306+91.70

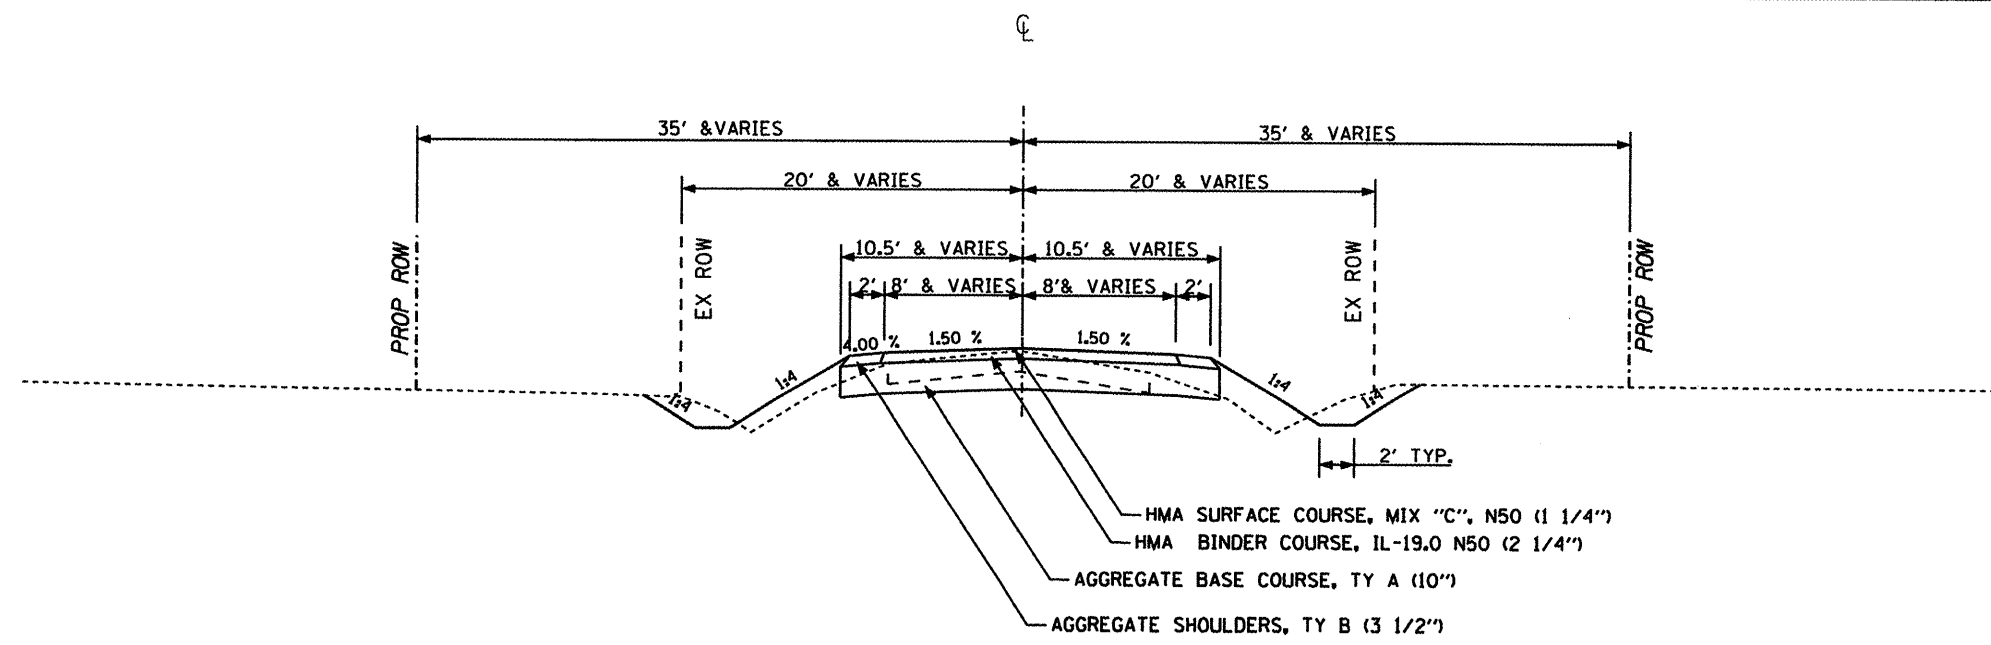

TR 28 (275 E)
PROPOSED TYPICAL SECTION

STA. 405+71.00 TO STA. 406+92.03

PROPOSED TYPICAL SIDEROAD SECTIONS						
Revisions		Surveyed: DLE		FAS ROUTE 666 (CH11 - 200N)		
NO.	DATE	DETAILS	Designed: JEC	DOUGLAS COUNTY		
1			Drawn: JEC			
2			Checked: ---			
3			Approved: ---			
4				DOUGLAS COUNTY HIGHWAY DEPARTMENT		
5				TUSCOLA, ILLINOIS		
6						
7						
Job No.:	NA	Date:	5/2007			