



ROUTE NO.	SECTION	COUNTY	TOTAL SHEETS	SHEET NO.
FAS 666	99-00080-00-RP	DOUGLAS	279	17
FEDERAL DIST. NO. ...	ILLINOIS	PROJECT	C-95-323-07	

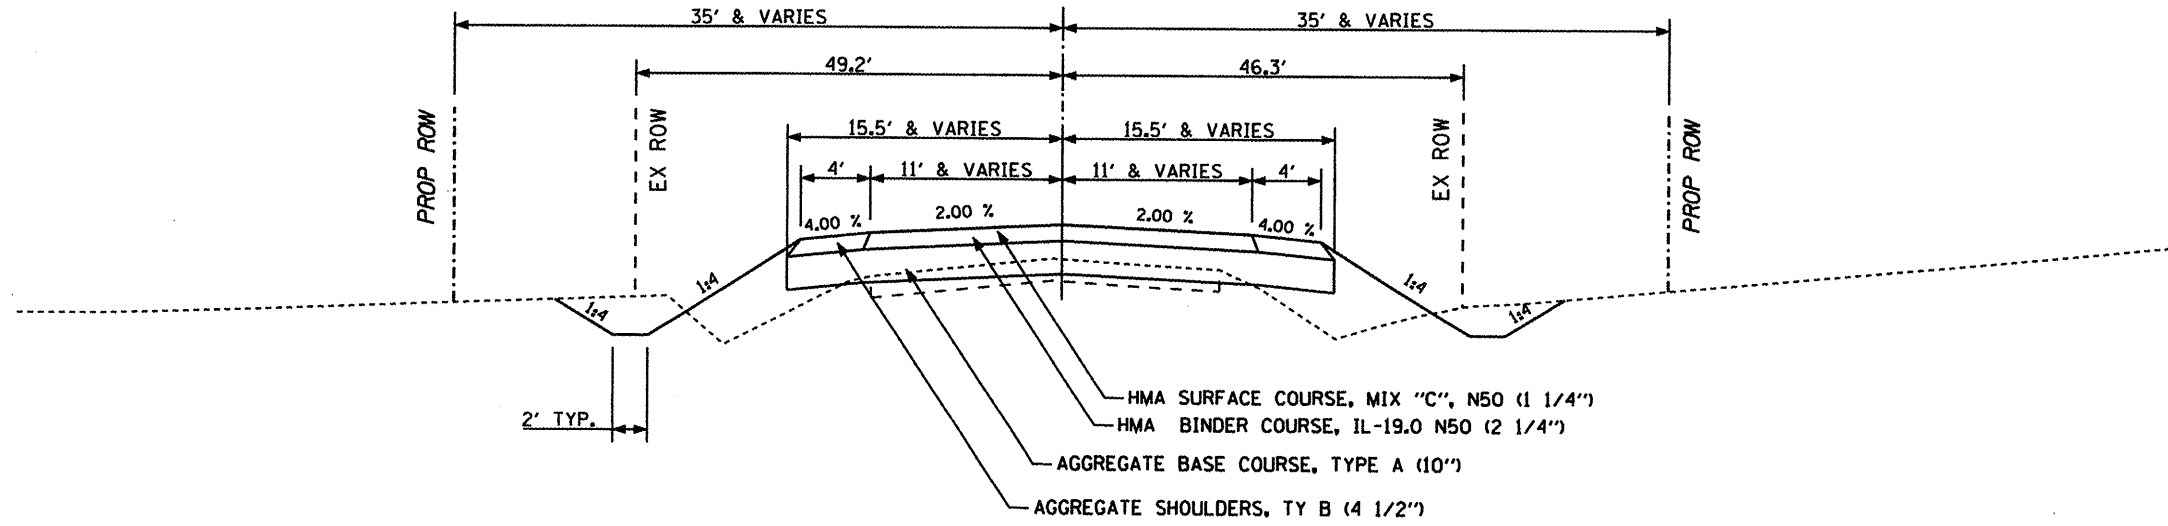

FAS 670 (CH 26)
PROPOSED TYPICAL SECTION
 STA. 129+50.00 TO STA. 131+89.00

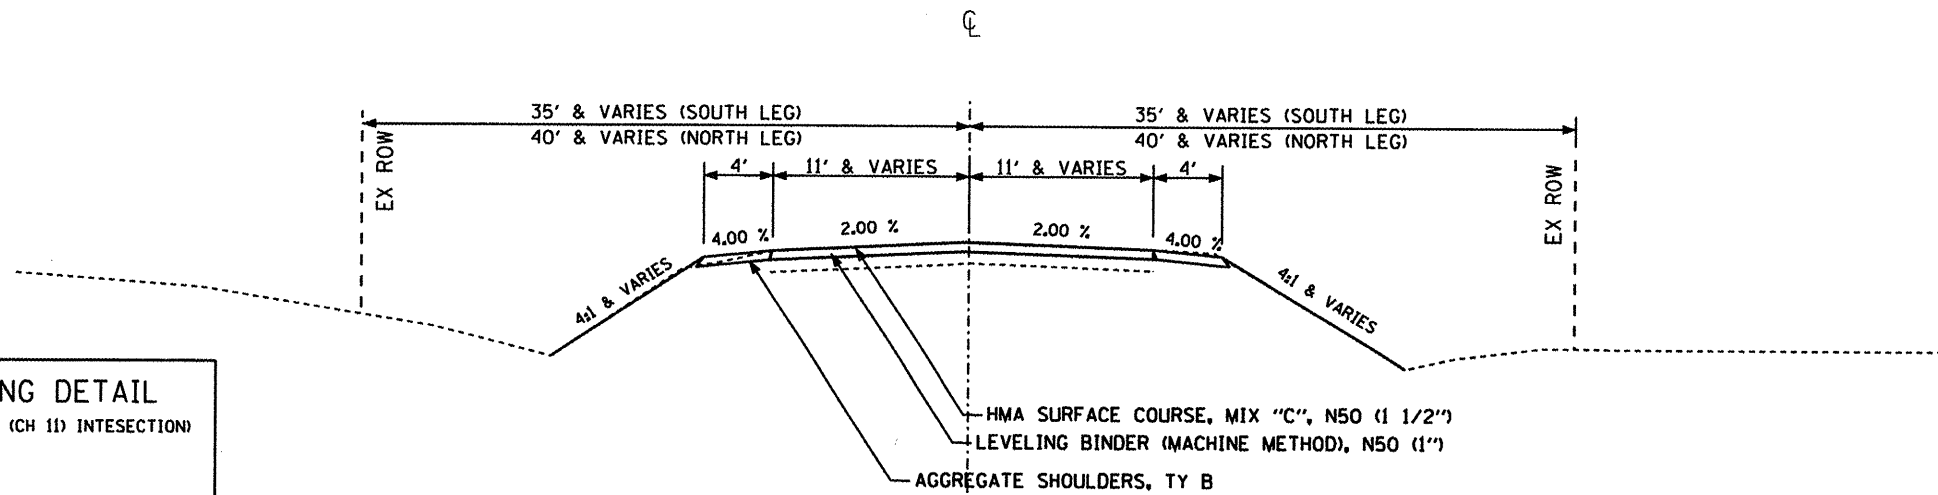

TR 54 (425 E)
FAS 665 (CH 26)
PROPOSED TYPICAL SECTION
 STA. 49+50.00 TO STA. 50+66.70
 STA. 50+88.70 TO STA. 52+00.00

PROPOSED TYPICAL SIDEROAD SECTIONS

Revisions			Surveyed: DLE	
No.	DATE	INITIALS	Designed:	JEC
1			Designed:	JEC
2			Drawn:	JEC
3			Checked:	---
4			Approved:	---
5				
6				
7				

FAS ROUTE 666 (CH11 - 200M)
 DOUGLAS COUNTY
 DOUGLAS COUNTY HIGHWAY
 DEPARTMENT
 TUSCOLA, ILLINOIS

Job No.: NA Date: 5/2007

TYPICAL RADIUS WIDENING DETAIL
 (TR 54 (425 E) FAS 665 (CH 26) / FAS 666 (CH 11) INTERSECTION)

