


ROUTE NO.	SECTION	COUNTY	TOTAL SHEETS	SHEET NO.
FAS 666	99-00080-00-RP	DOUGLAS	279	21
FEDERAL DIST. NO.	ILLINOIS	PROJECT	C-95-323-07	

GREATBANC TRUST CO.
(1306400004)

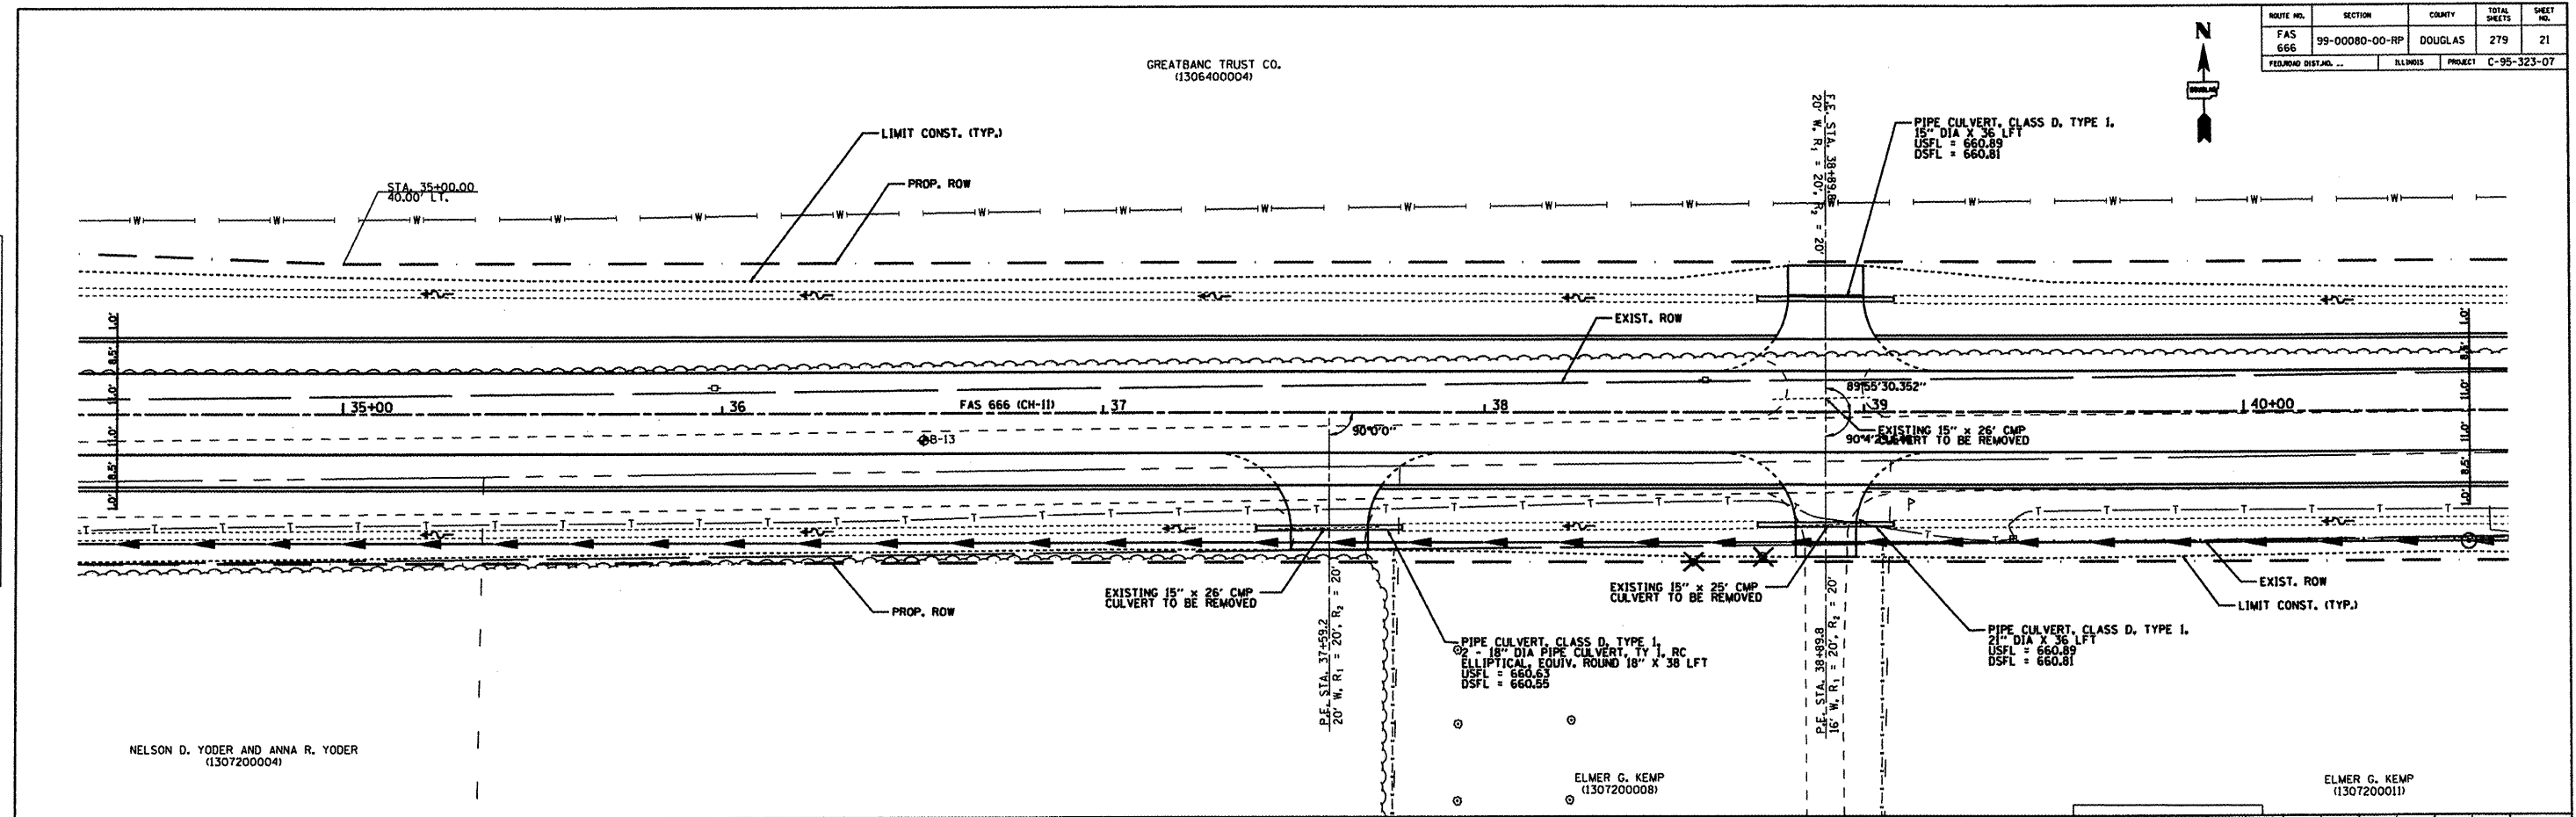

DATE: _____ BY: _____
 REVISIONS: _____
 PLAN: _____
 NOTE BOOK: _____
 NO. _____



DATE: _____ BY: _____
 REVISIONS: _____
 PROFILE: _____
 NOTE BOOK: _____
 NO. _____

