


ROUTE NO.	SECTION	COUNTY	TOTAL SHEETS	SHEET NO.
FAS 666	99-00080-00-RP	DOUGLAS	279	30
FEDERAL DIST. NO.	ILLINOIS	PROJECT	C-95-323-07	

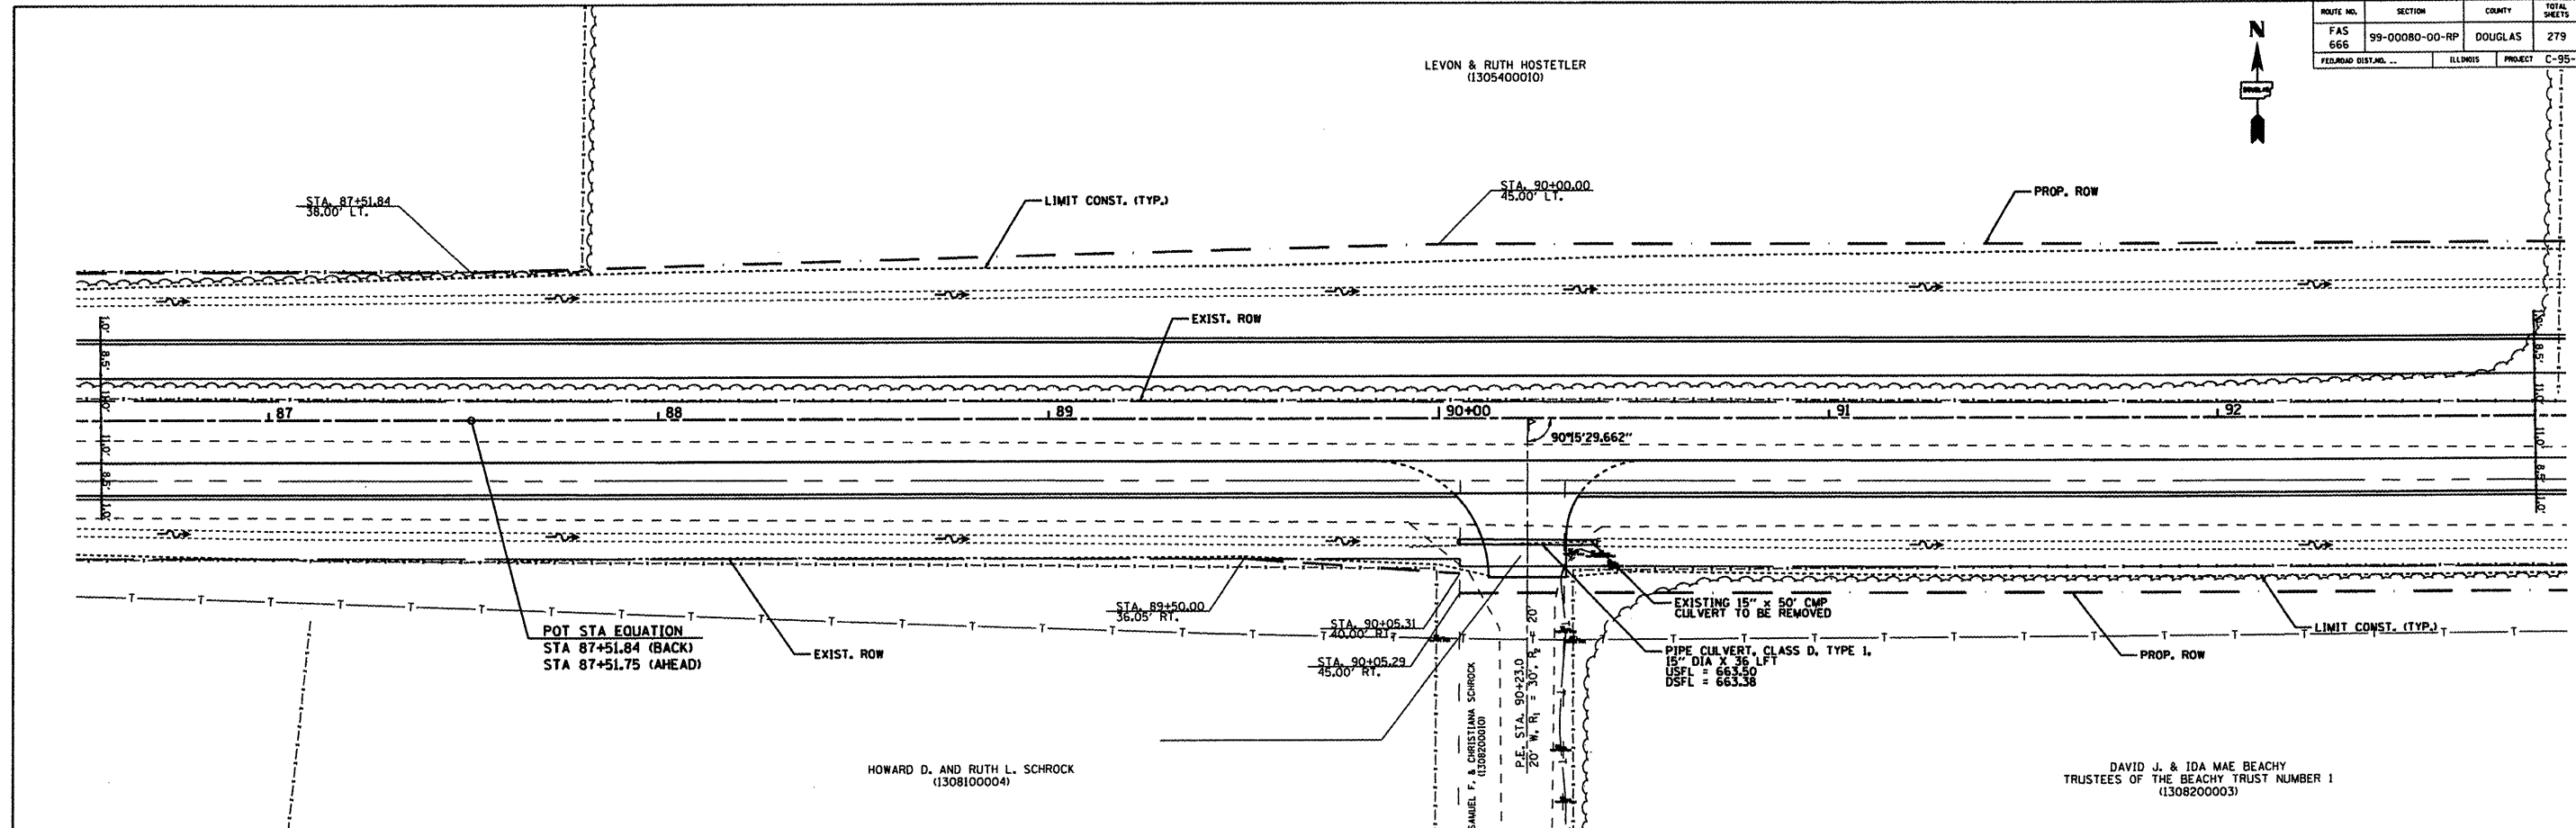

PLAN	DATE
BY	
DATE	
NO.	



PROFILE	DATE
BY	
DATE	
NO.	

