


ROUTE NO.	SECTION	COUNTY	TOTAL SHEETS	SHEET NO.
FAS 666	99-00080-00-RP	DOUGLAS	279	31
FEDERAL DIST. NO. ...		ILLINOIS	PROJECT C-95-323-07	



DATE	BY

PLAN	DATE	BY

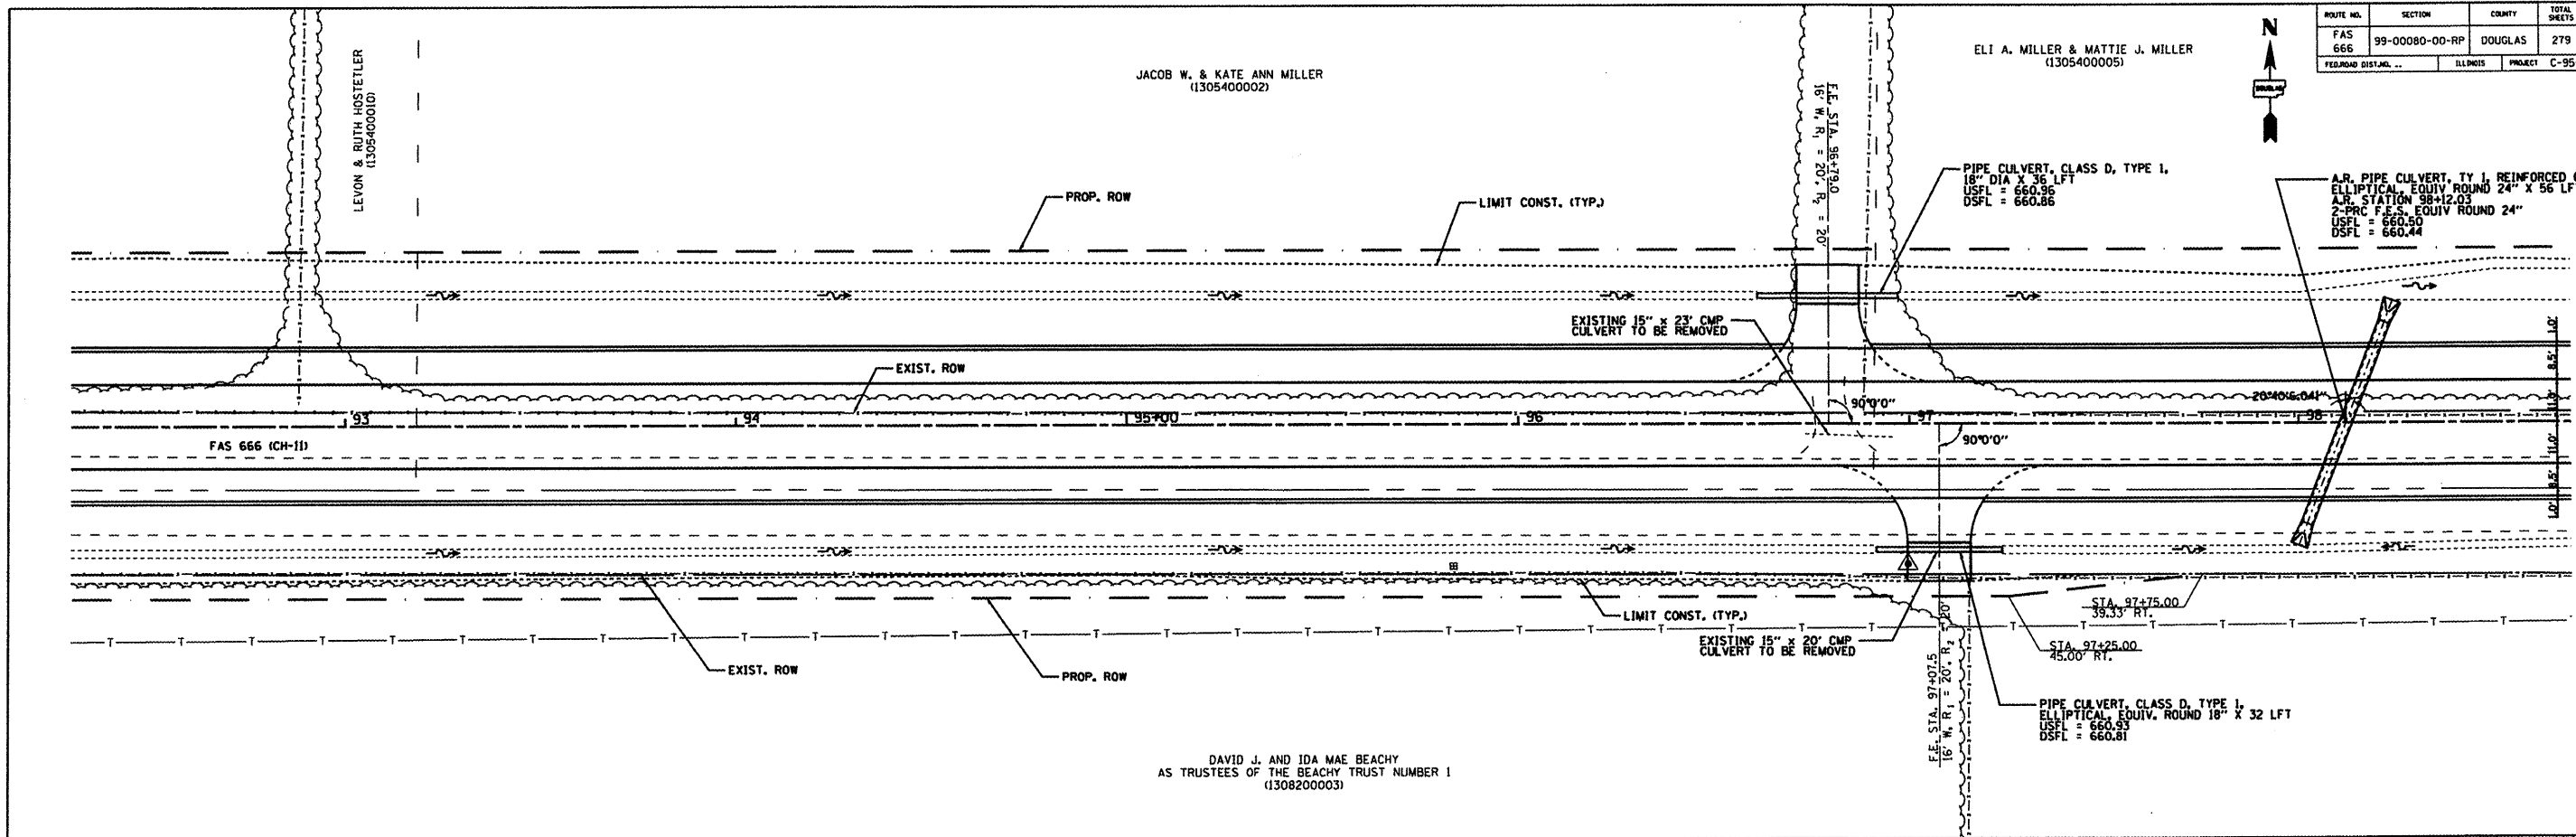

DATE	BY

PROFILE	DATE	BY

