
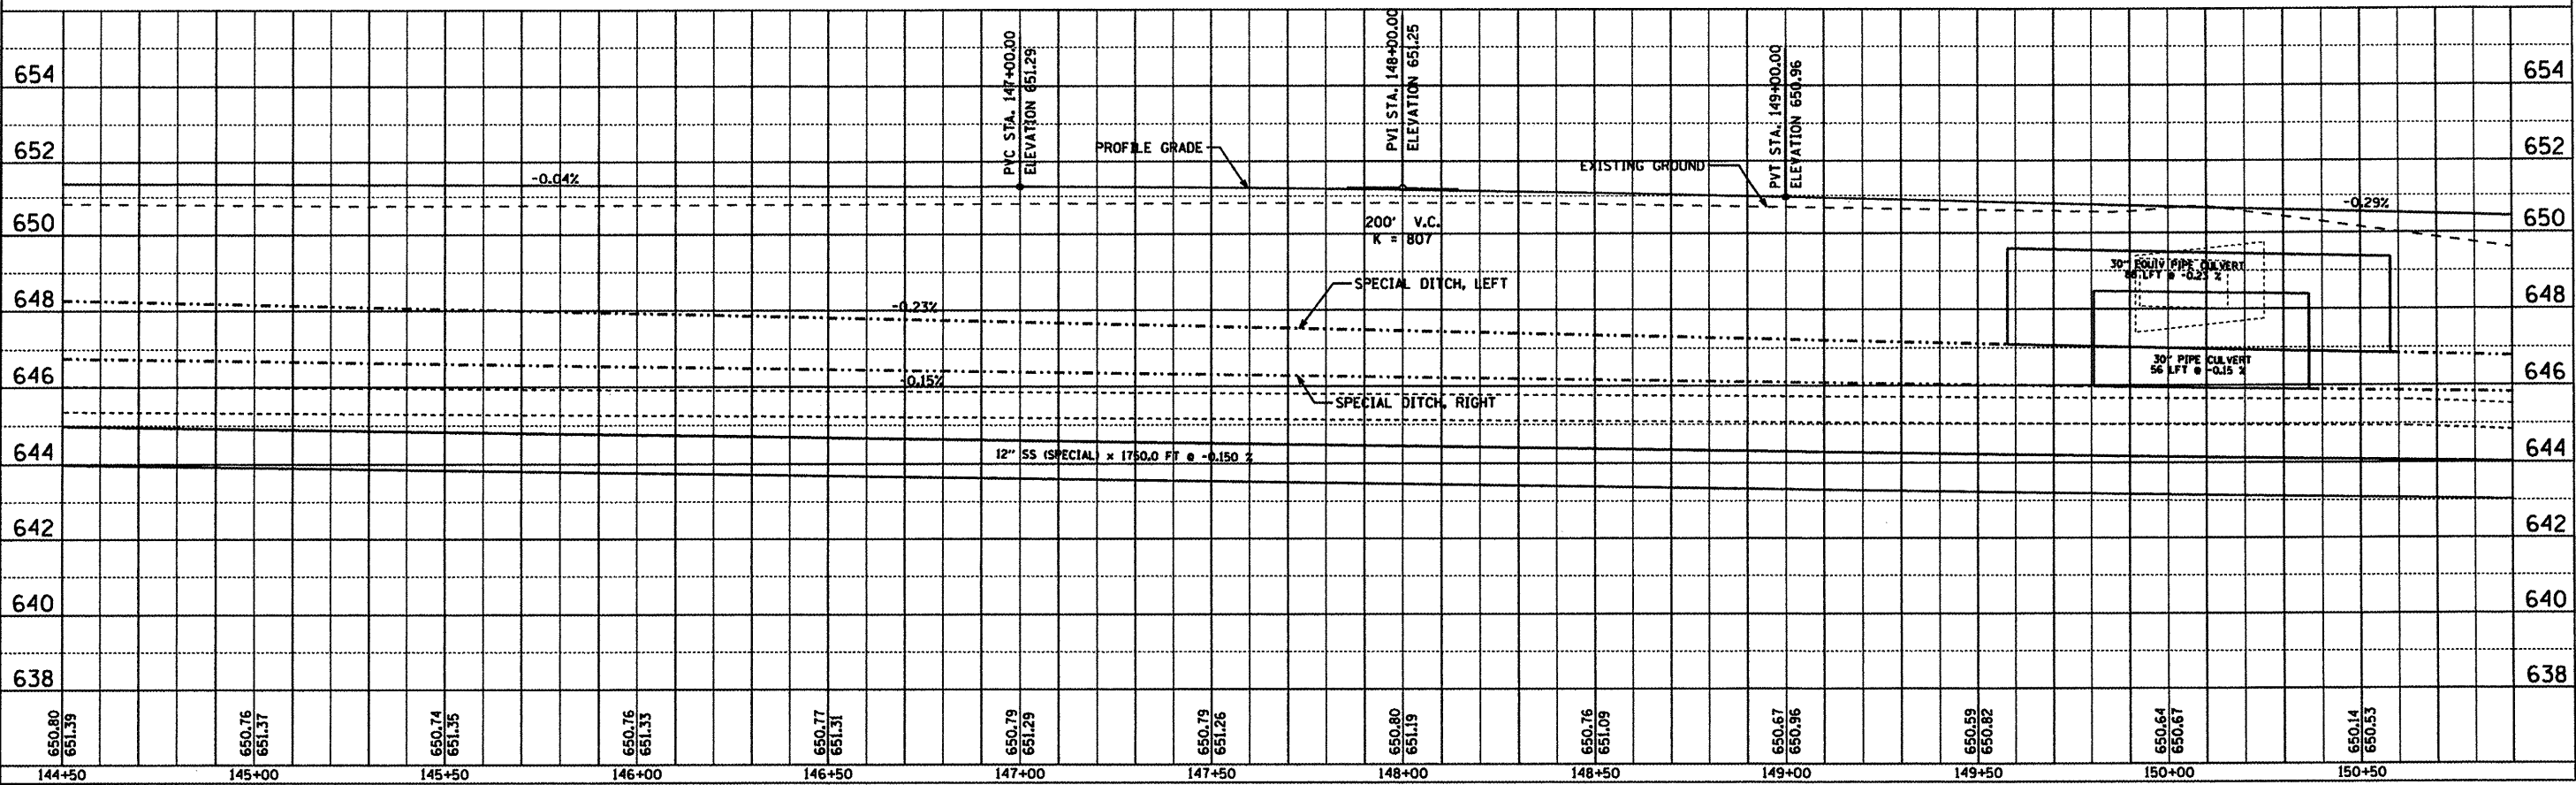


ROUTE NO.	SECTION	COUNTY	TOTAL SHEETS	SHEET NO.
FAS 666	99-00080-00-RP	DOUGLAS	279	40
FAS 666		ILLINOIS	PROJECT C-95-323-07	

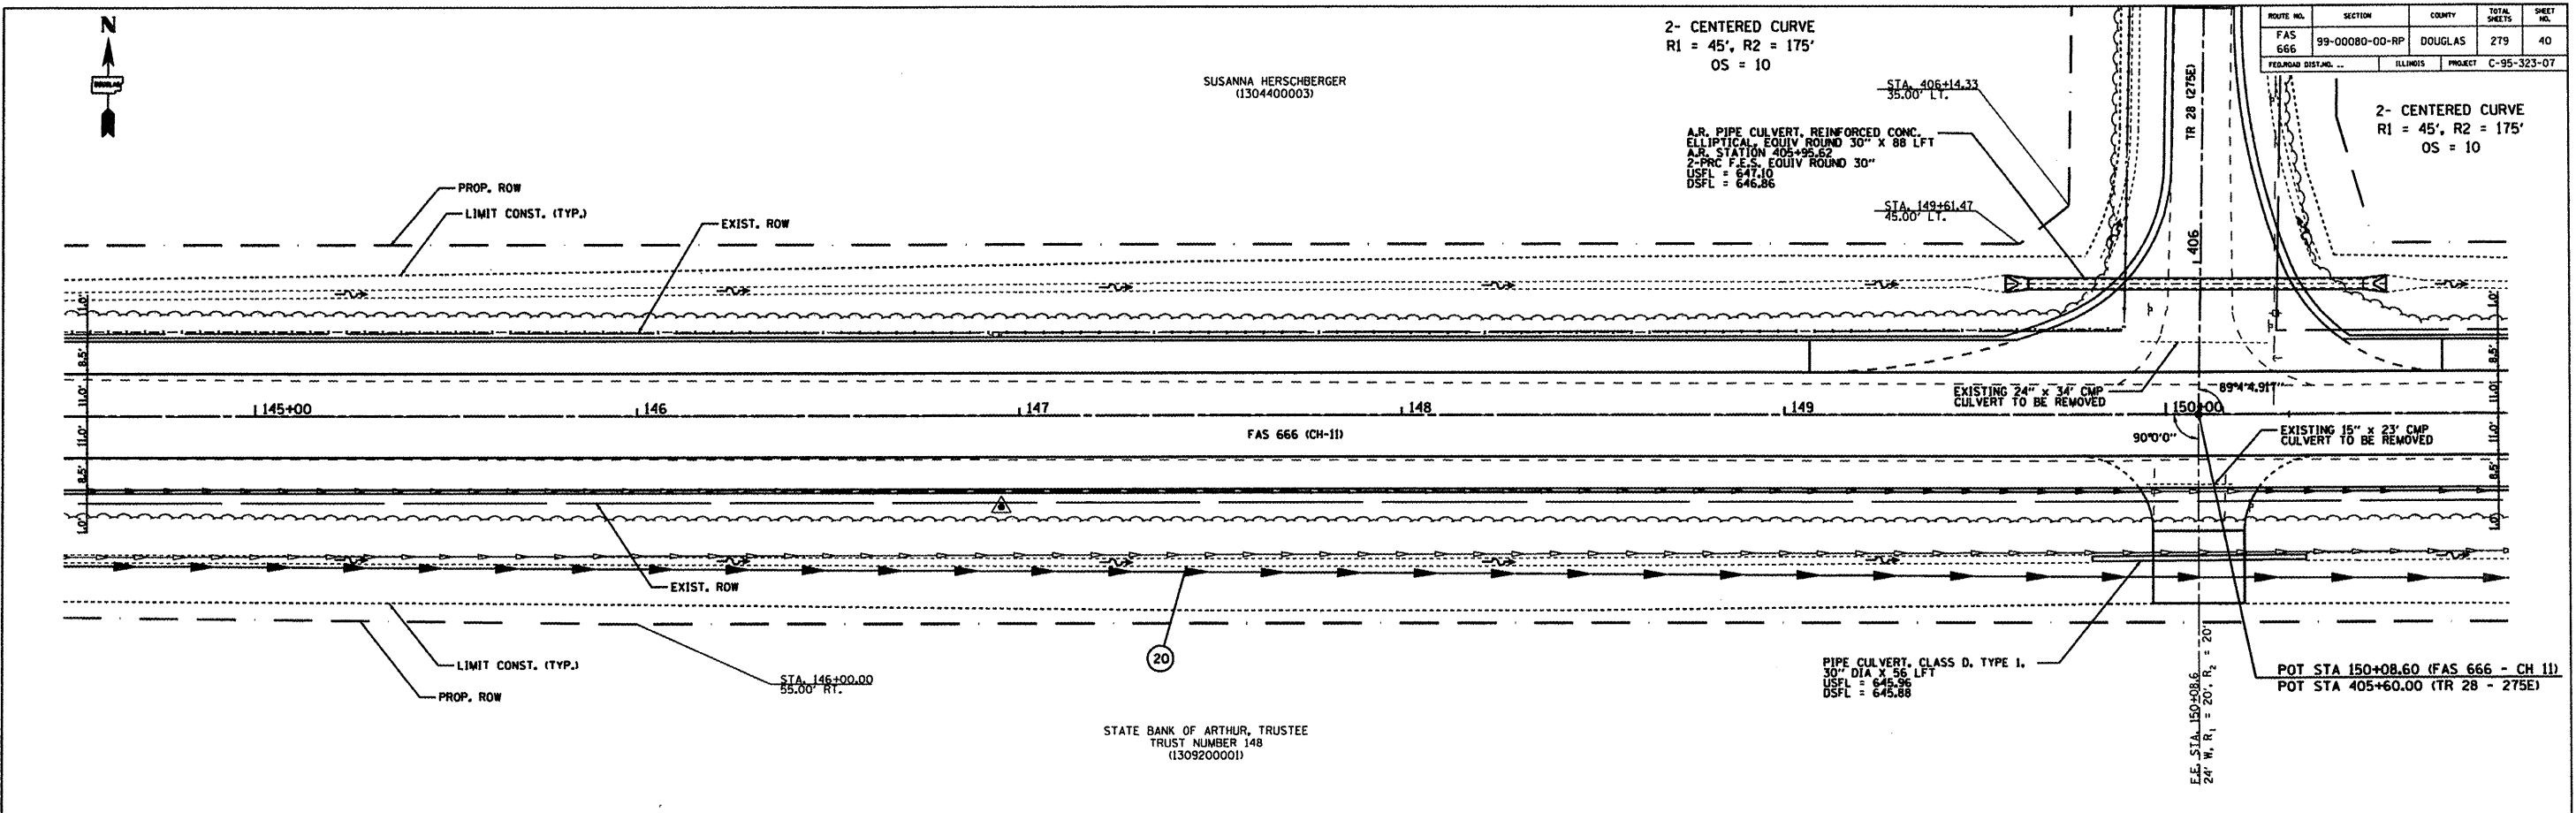

PLAN

DATE	BY

CHECKED: _____
 ALIGNED: _____
 DESIGNED: _____
 DRAWN: _____
 DATE: _____

PROFILE

DATE	BY

CHECKED: _____
 GRADES: _____
 STRUCTURE: _____
 NOTATIONS: _____
 DATE: _____