


DATE	
BY	
REVISION	
NOTED	
ALIGNED	
DESIGNED	
NOTE BOOK	
NO.	
FILE NAME	
NO.	
PLAN	

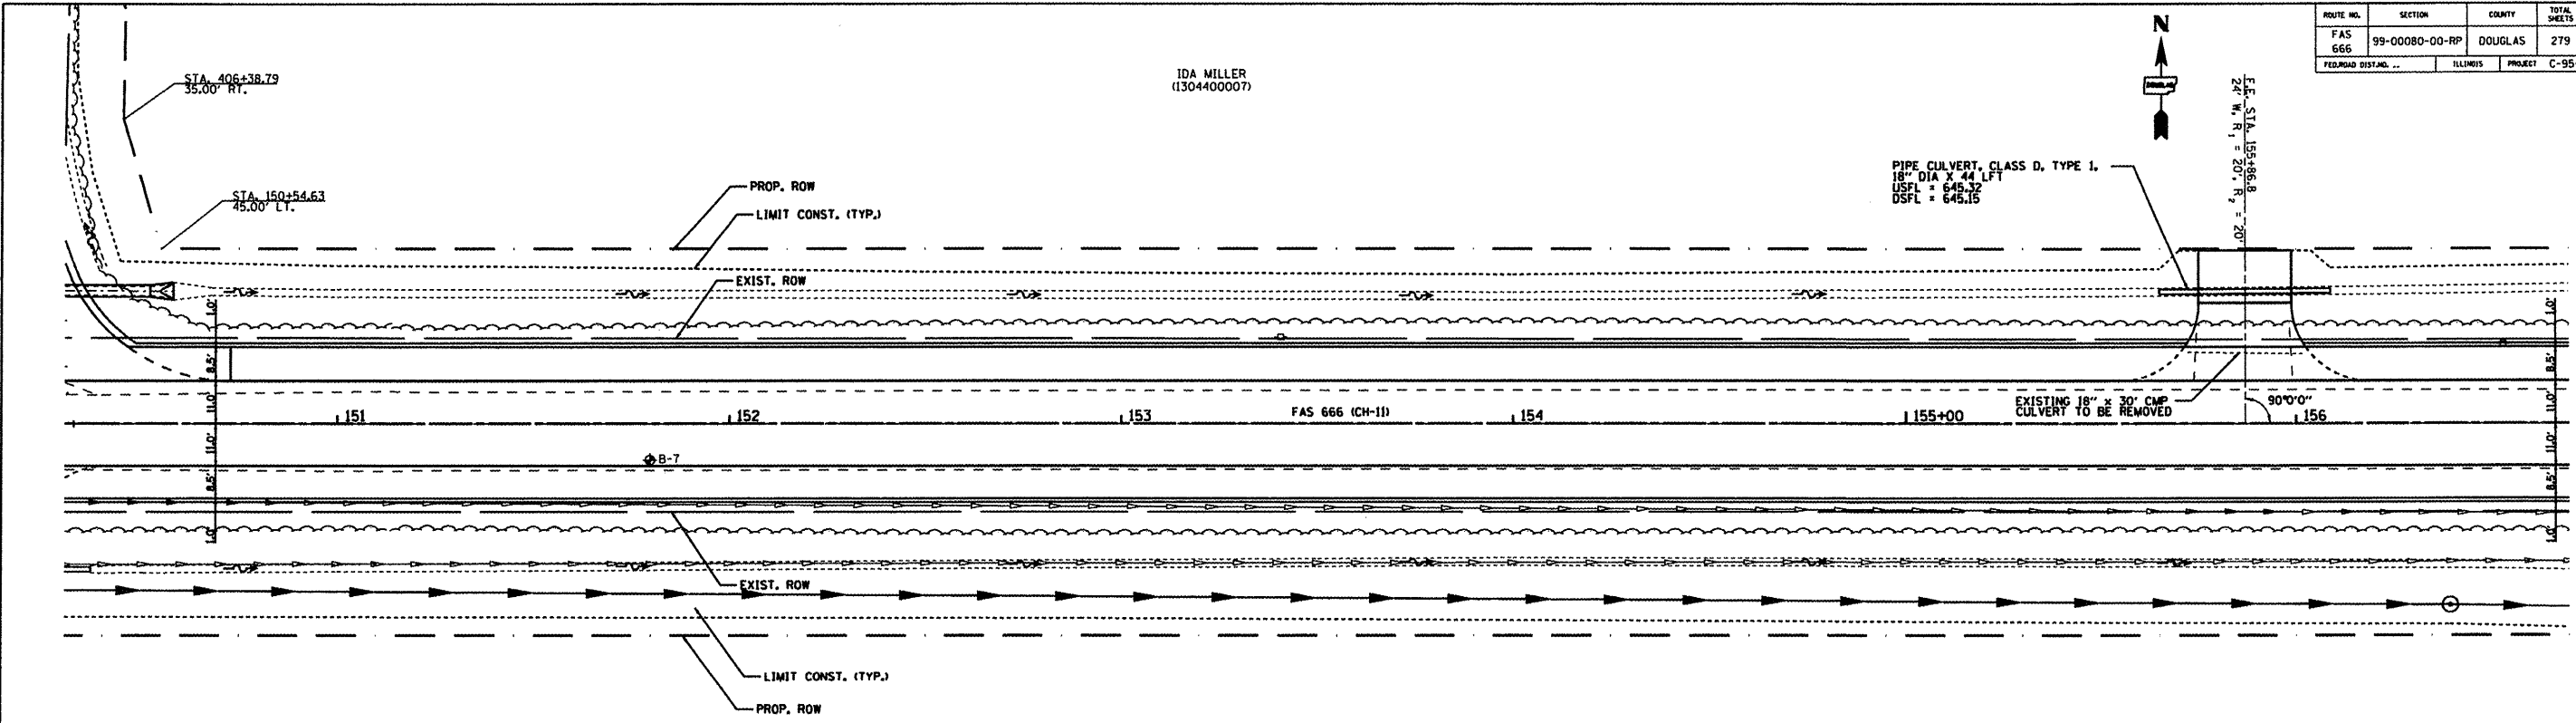

ROUTE NO.	FAS 666	SECTION	99-00080-00-RP	COUNTY	DOUGLAS	TOTAL SHEETS	279	SHEET NO.	41
FEDERAL DISTRICT			ILLINOIS		PROJECT C-95-323-07				

IDA MILLER
(1304400007)

STATE BANK OF ARTHUR, TRUSTEE
TRUST NUMBER 148
(1309200001)

DATE	
BY	
REVISION	
NOTED	
ALIGNED	
DESIGNED	
NOTE BOOK	
NO.	
FILE NAME	
NO.	
PROFILE	

