


ROUTE NO.	SECTION	COUNTY	TOTAL SHEETS	SHEET NO.
FAS 666	99-0080-00-RP	DOUGLAS	279	45
FEDERAL DIST. NO.	ILLINOIS	PROJECT	C-95-323-07	

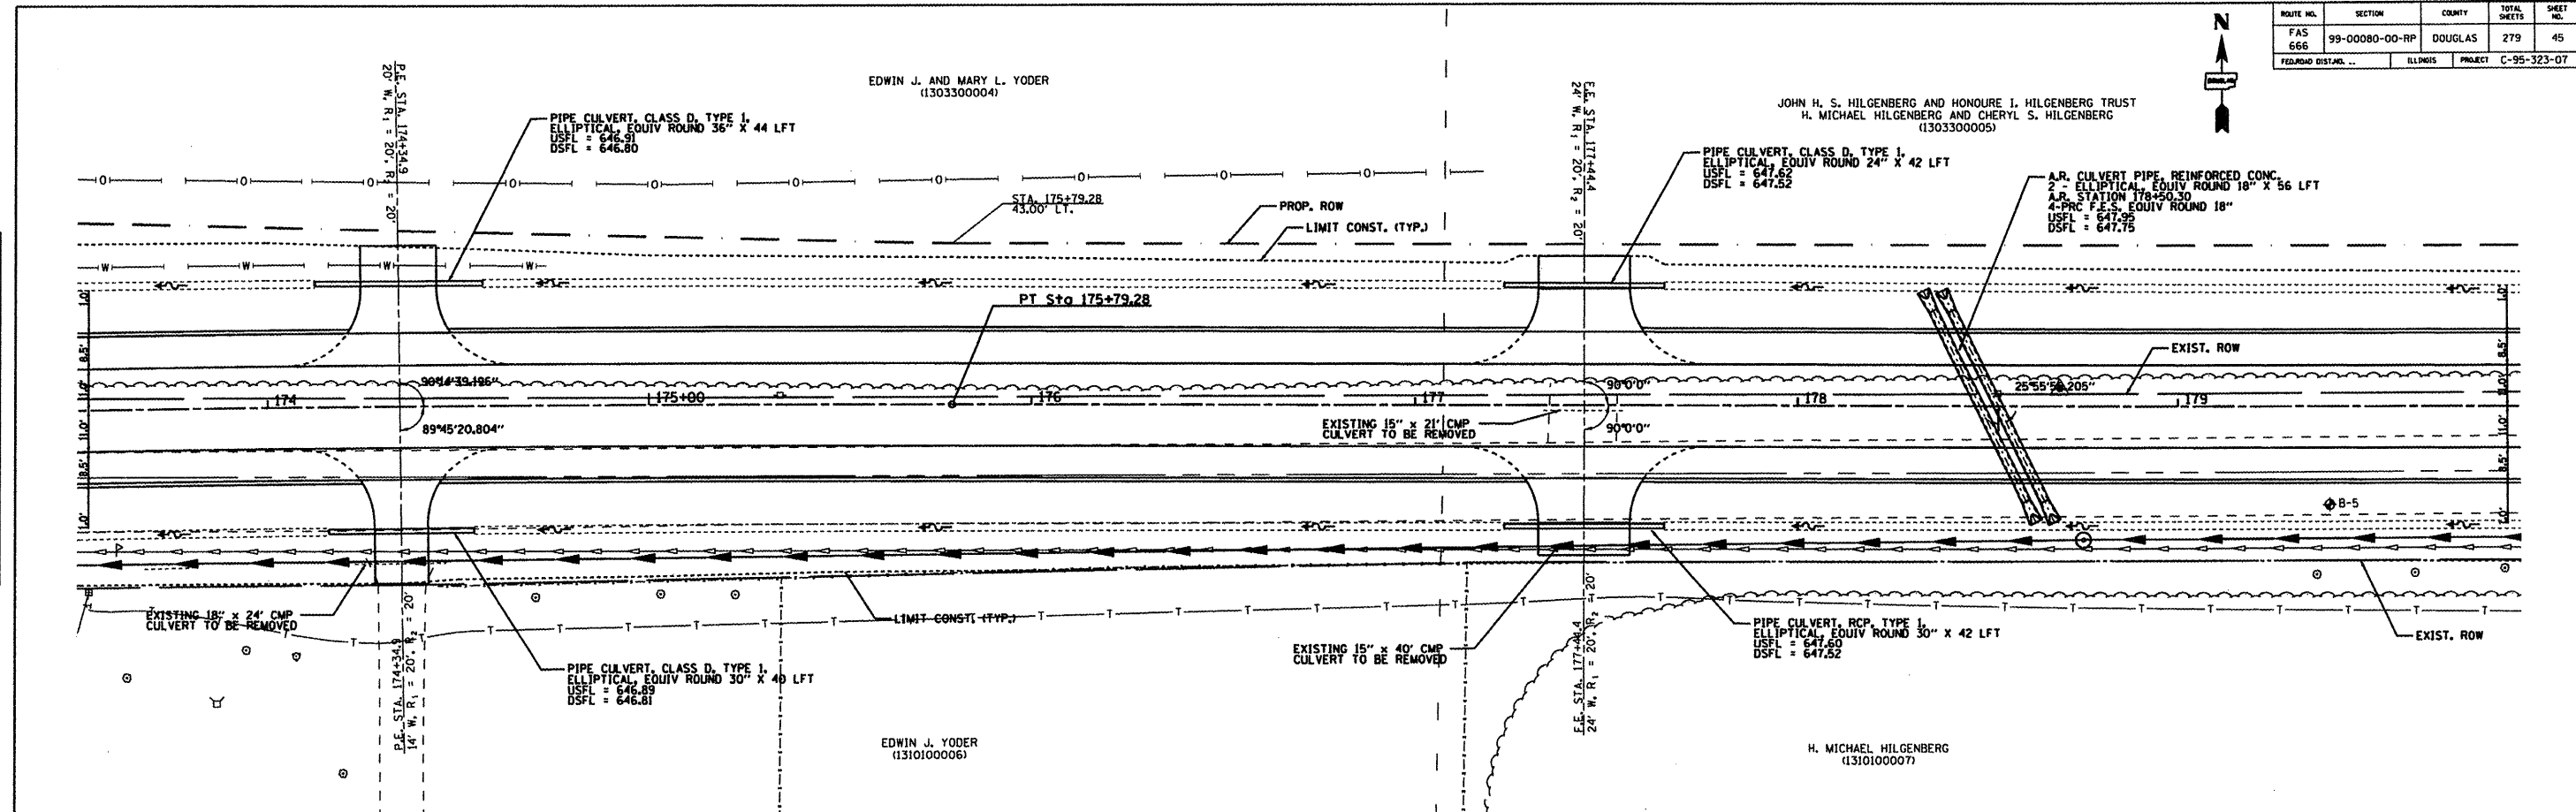

PLAN

DATE	
BY	
REVISION	
ALIGNED CHECKED	
PLANNING CHECKED	
NOTE BOOK	
FILE NAME	
NO.	



PROFILE

DATE	
BY	
REVISION	
PLANNING CHECKED	
STRUCTURE ADJUSTERS CHECKED	
NOTE BOOK	
FILE NAME	
NO.	

