

ROUTE NO.	SECTION	COUNTY	TOTAL SHEETS	SHEET NO.
FAS 666	99-00080-00-RP	DOUGLAS	279	56
FAS 666		ILLINOIS	PROJECT C-95-323-07	

DAVID J. AND IDA MAE BEACHY
AS TRUSTEES OF THE BEACHY TRUST NUMBER 1
(1308200003)

2- CENTERED CURVE
R1 = 45', R2 = 175'
OS = 10


ELI A. MILLER & MATTIE J. MILLER
(1305400005)

2- CENTERED CURVE
R1 = 45', R2 = 175'
OS = 10

ELI N. YODER AND ANNIE MARIE YODER
(1309100012)

2- CENTERED CURVE
R1 = 45', R2 = 175'
OS = 10

FANNIE MARIE MILLER, TRUSTEE
(1304300006)

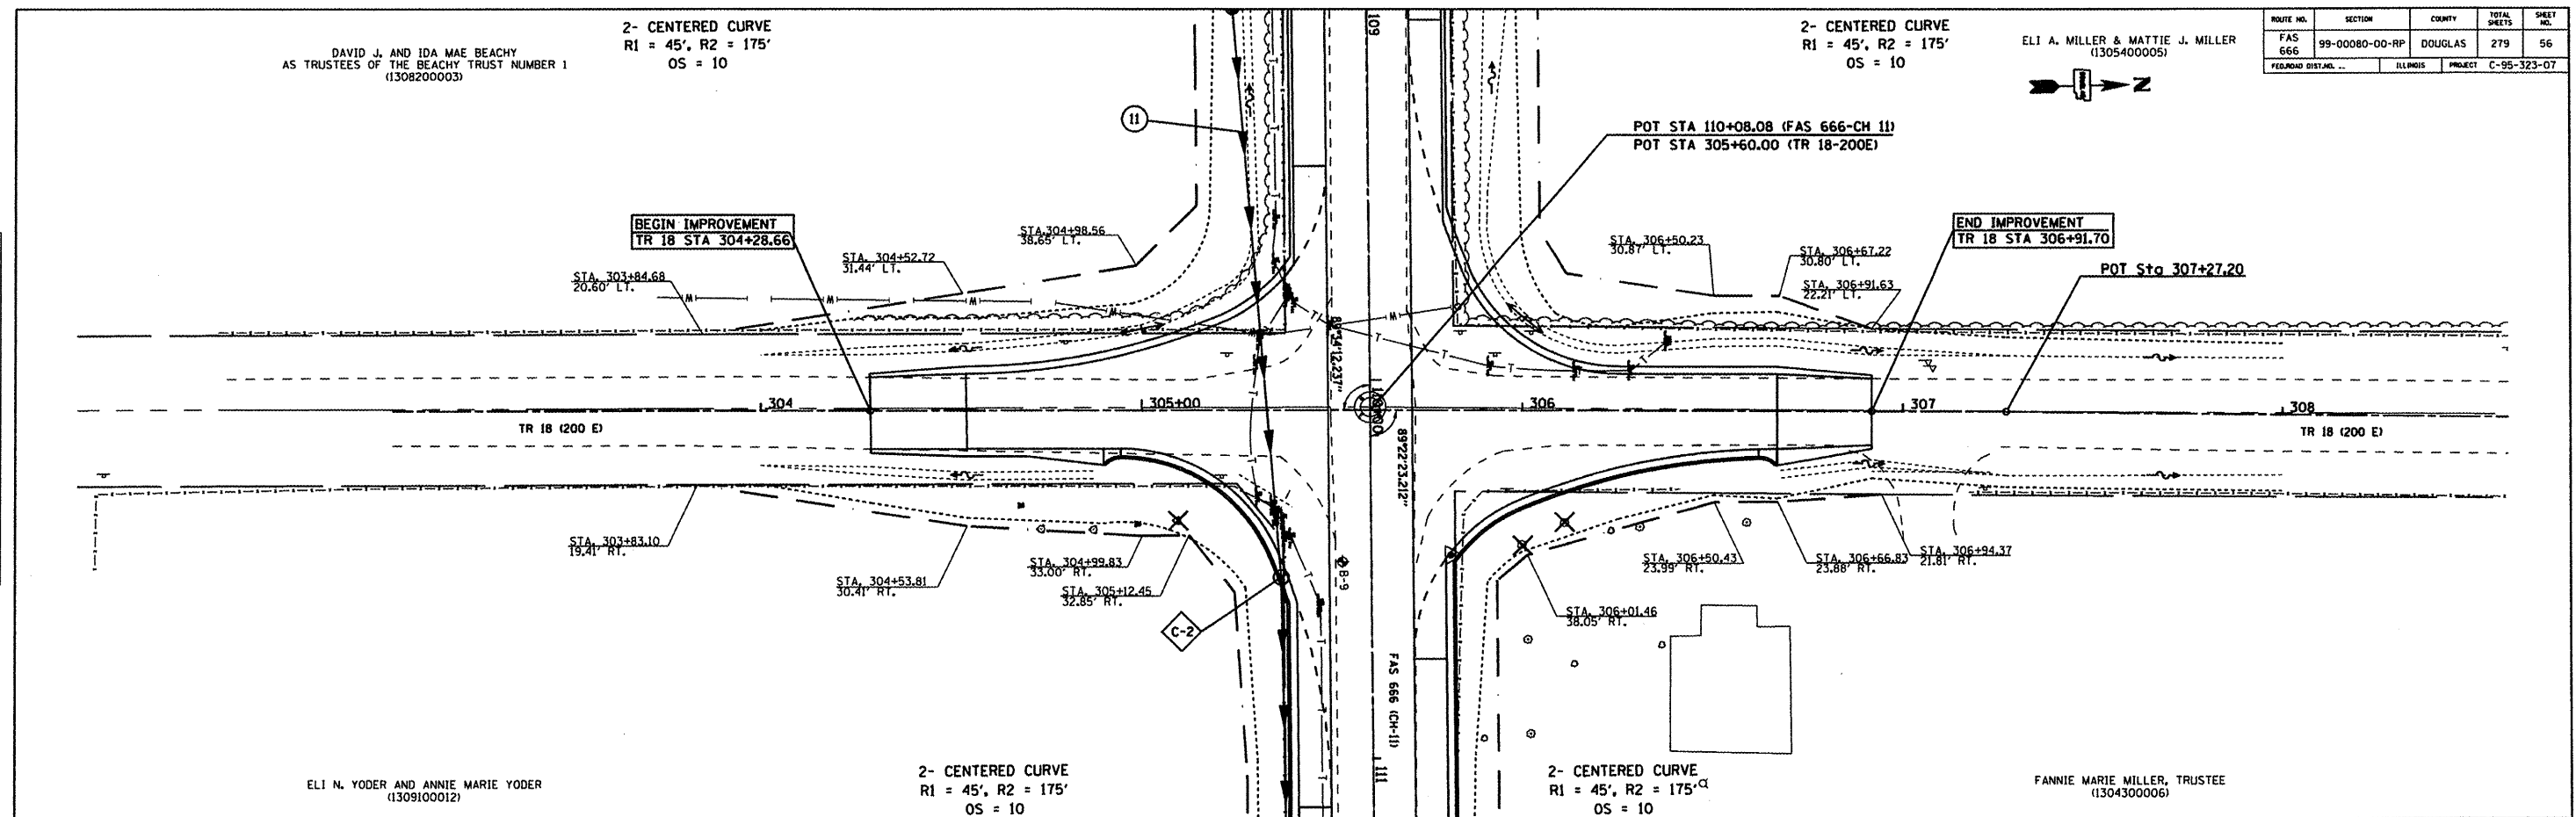

DATE	BY	REVISION

PLAN
NO. _____
NOTE BOOK NO. _____
DATE PLOTTED _____
DRAWN BY _____
CHECKED BY _____
FILE NAME _____

DATE	BY	REVISION

PROFILE
NO. _____
NOTE BOOK NO. _____
DATE PLOTTED _____
DRAWN BY _____
CHECKED BY _____
FILE NAME _____

