


ROUTE NO.	SECTION	COUNTY	TOTAL SHEETS	SHEET NO.
FAS 666	99-00080-00-RP	DOUGLAS	279	59
FEDERAL DIST. NO.	ILLINOIS	PROJECT	C-95-323-07	

DATE	BY	REVISION
		REVISED
		PLOTTED
		ALIGNMENT CHECKED
		DATE FILE NAME
		NO.

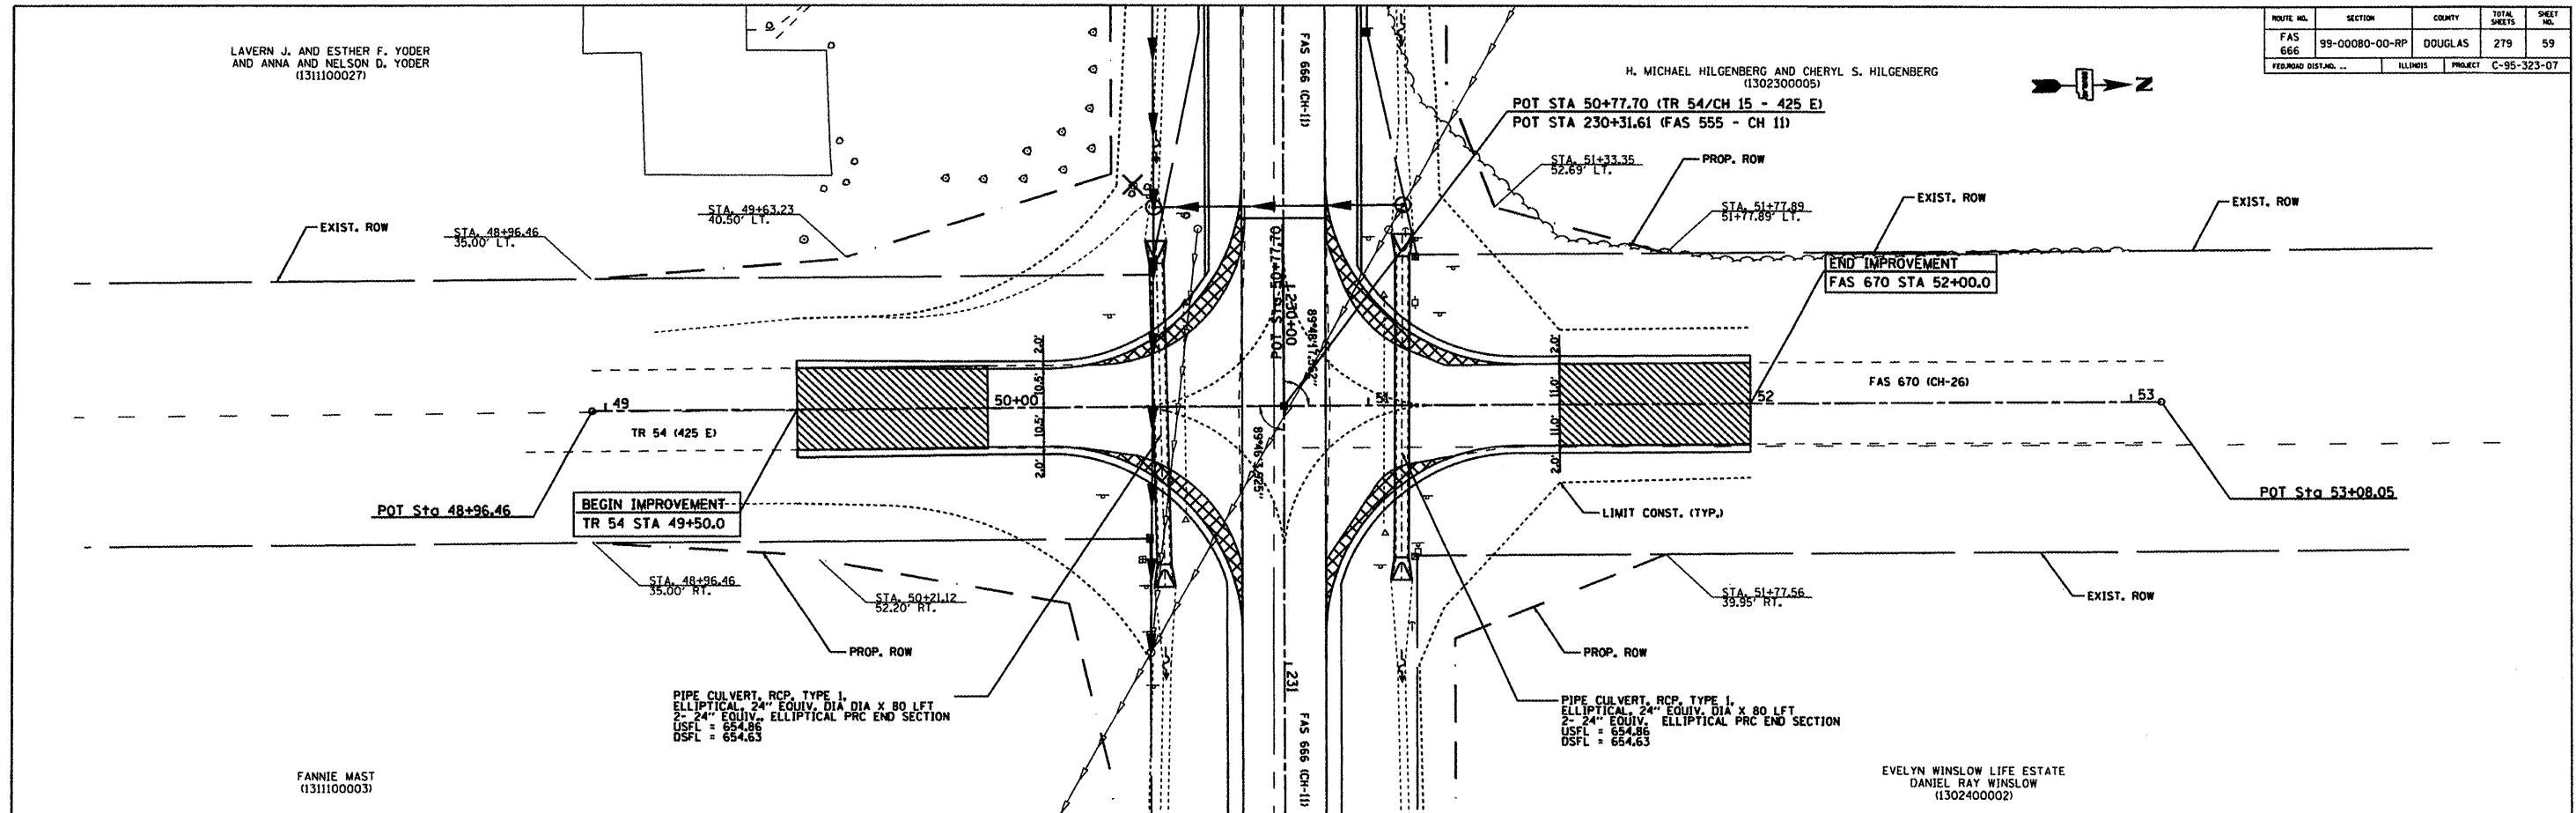

DATE	BY	REVISION
		REVISED
		PLOTTED
		ALIGNMENT CHECKED
		DATE FILE NAME
		NO.

