


ROUTE NO.	SECTION	COUNTY	TOTAL SHEETS	SHEET NO.
FAS 666	99-00080-00-RP	DOUGLAS	279	124
FEDERAL DIST. NO.		ILLINOIS	PROJECT C-95-323-07	

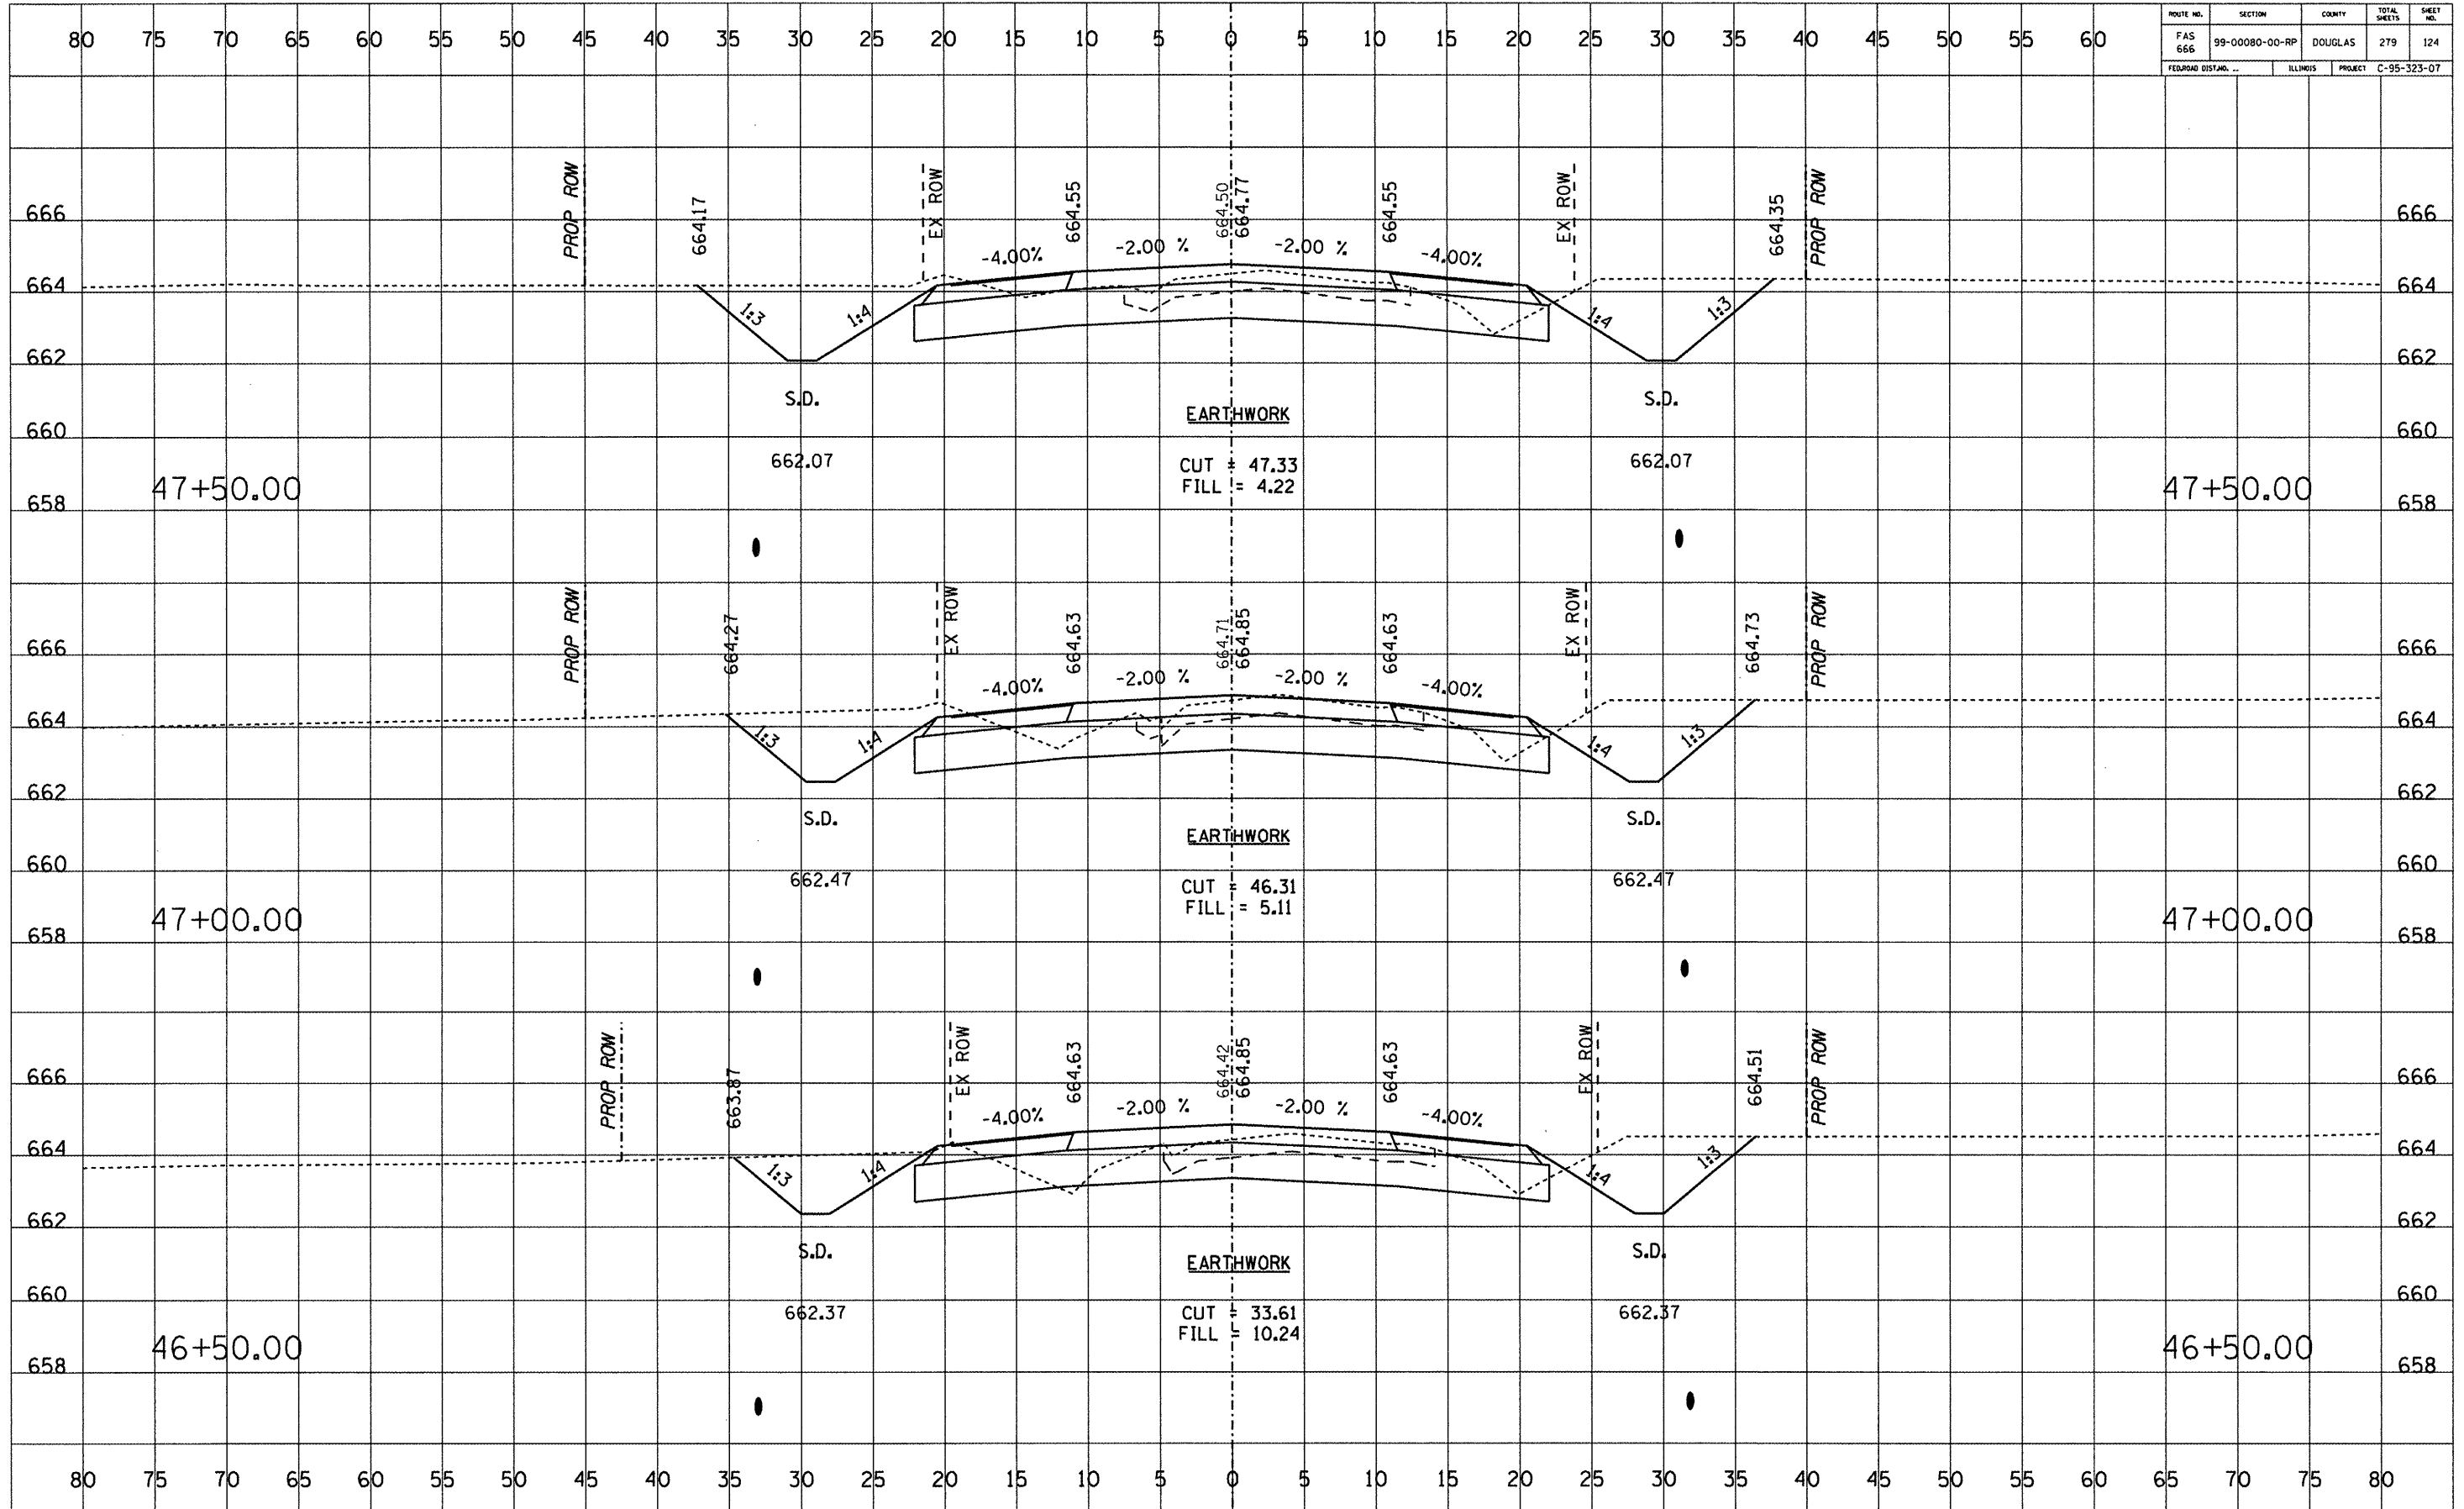

DATE	BY

FINL SURVEY	SURVEYED	PLOTTED	REPLATE	AREAS CHECKED

DATE	BY

ORIGINAL SURVEY	SURVEYED	PLOTTED	REPLATE	AREAS CHECKED