


ROUTE NO.	SECTION	COUNTY	TOTAL SHEETS	SHEET NO.
FAS 666	99-00080-00-RP	DOUGLAS	279	170
FEDERAL DIST. NO.	ILLINOIS	PROJECT	C-95-323-07	

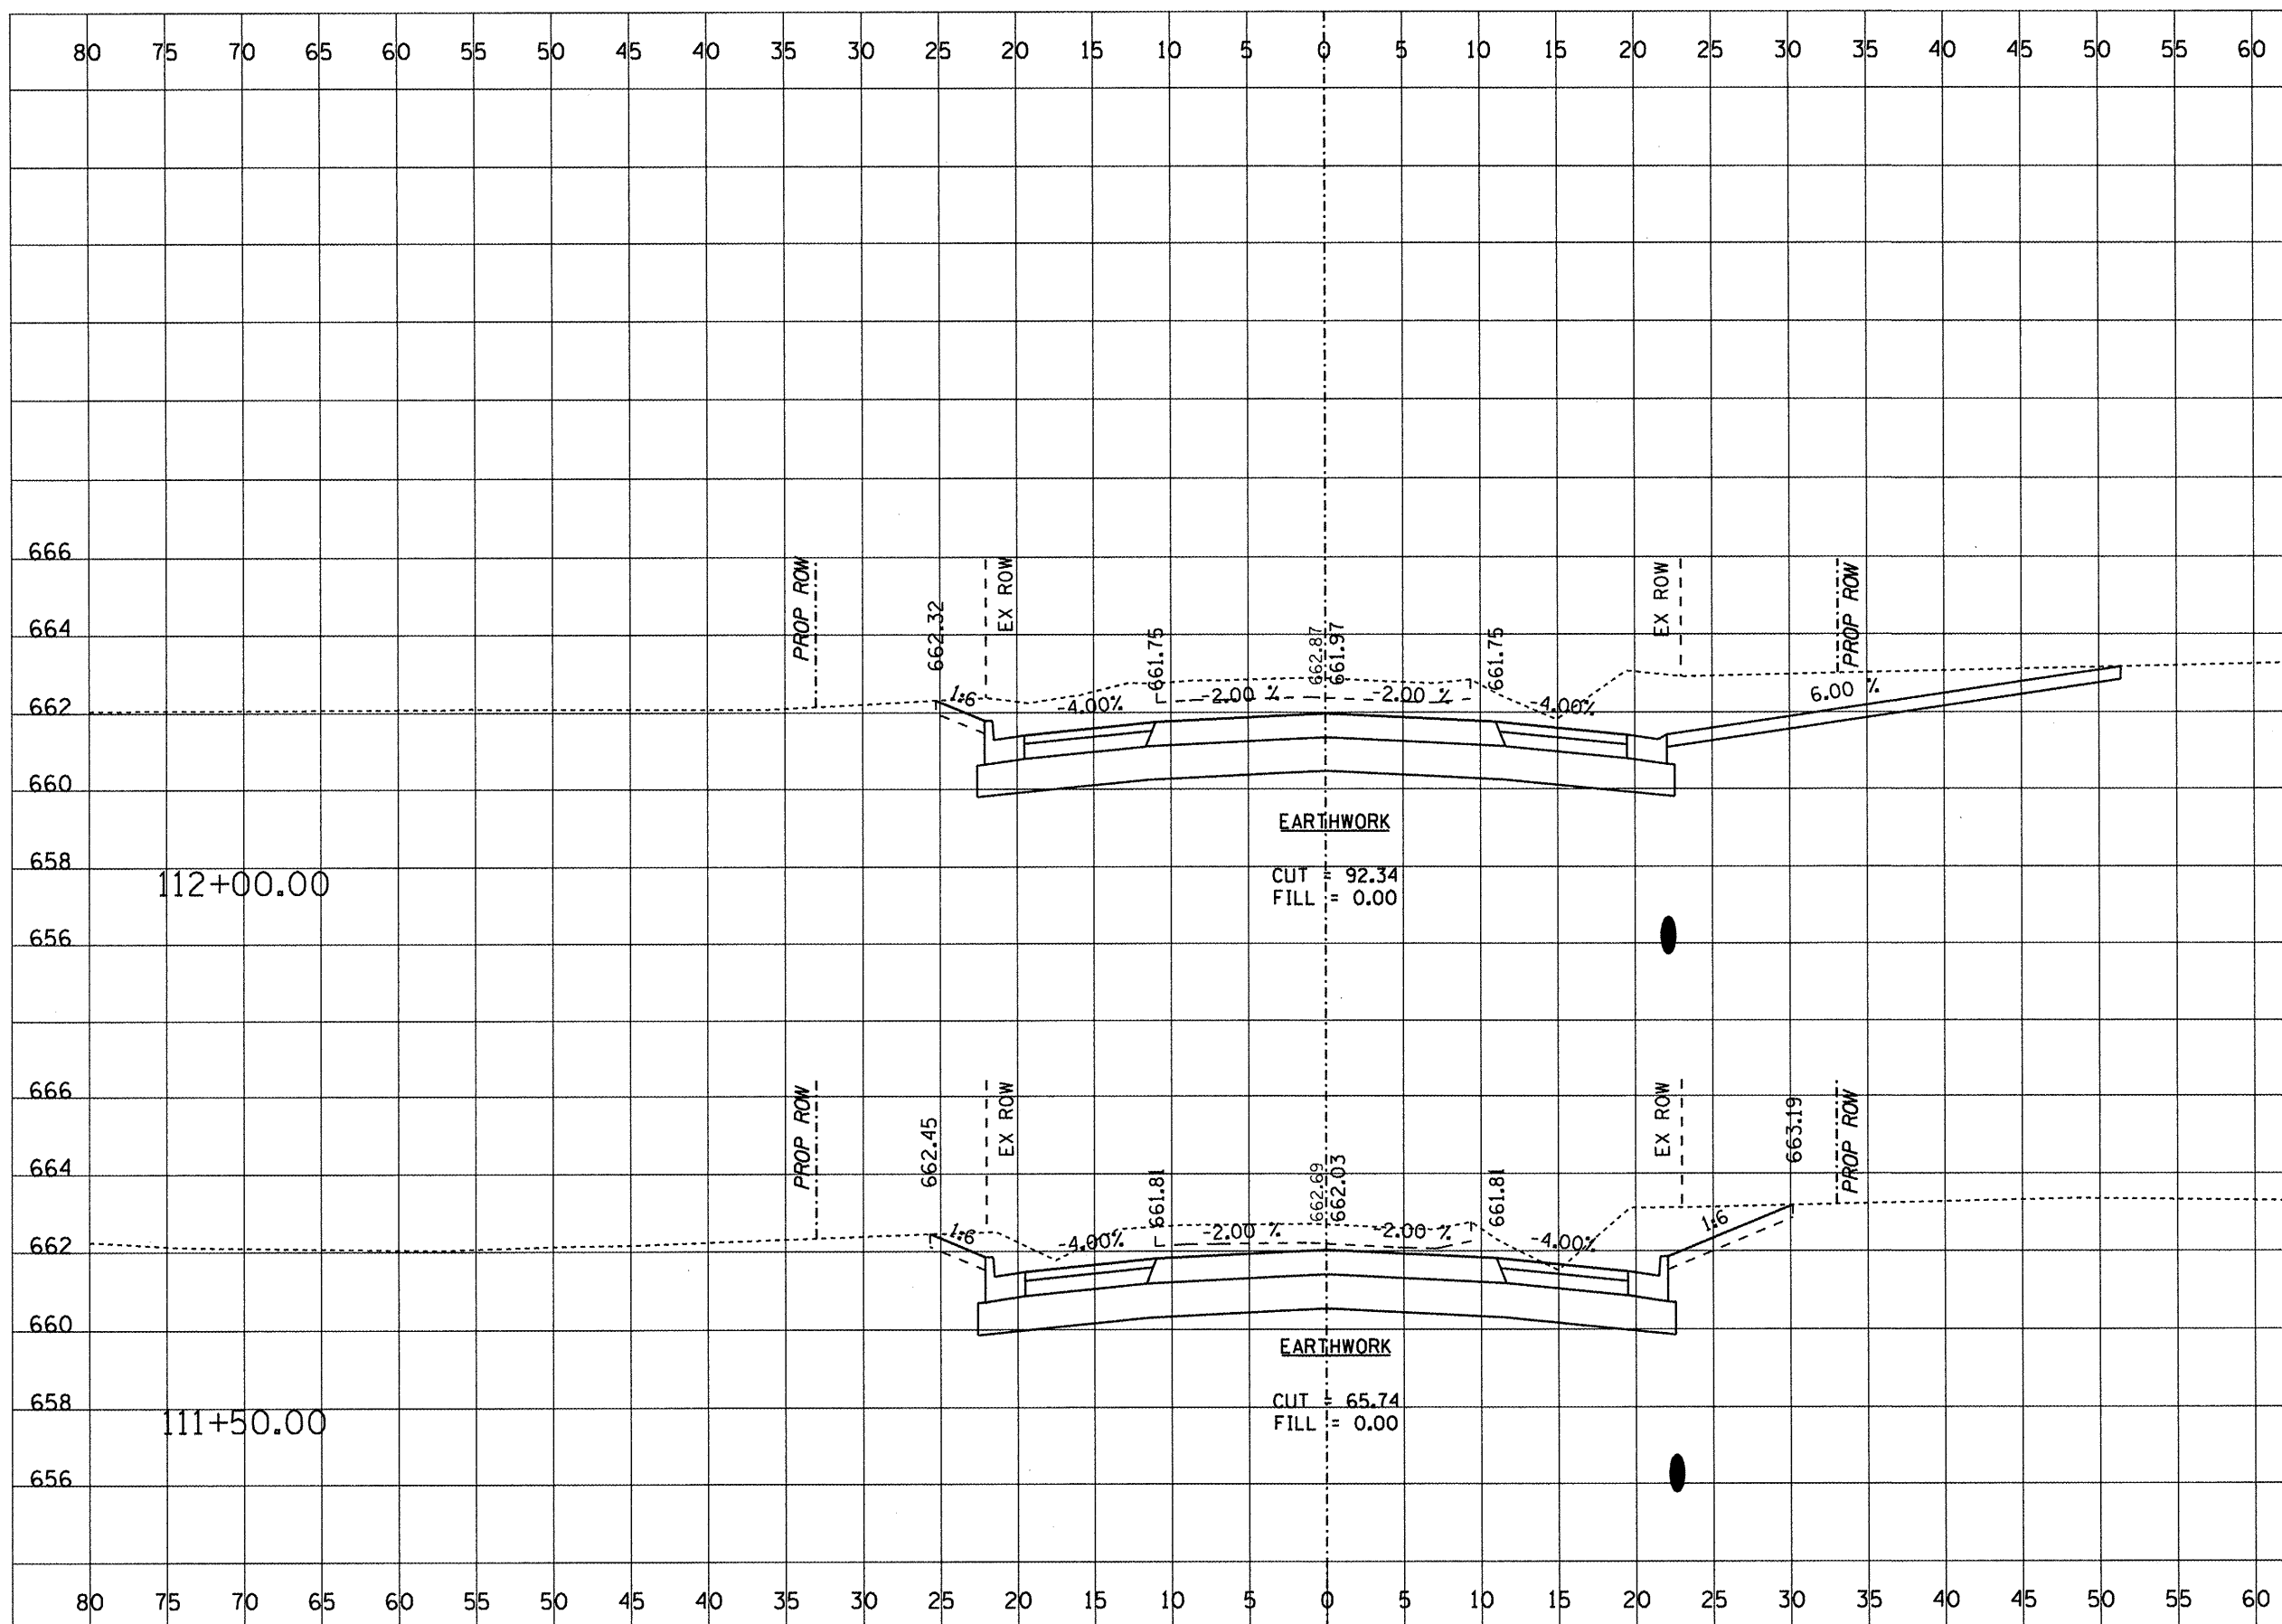

DATE	BY
FINAL SURVEY	SURVEYED
NOTE BOOK NO.	PLOTTED
	TEMPLATE
	AREAS CHECKED

DATE	BY
ORIGINAL SURVEY	SURVEYED
NOTE BOOK NO.	PLOTTED
	TEMPLATE
	AREAS CHECKED

**EARTHWORK**  
 CUT = 92.34  
 FILL = 0.00

**EARTHWORK**  
 CUT = 65.74  
 FILL = 0.00