


ROUTE NO.	SECTION	COUNTY	TOTAL SHEETS	SHEET NO.
FAS 666	99-0080-00-RP	DOUGLAS	279	196
FEDERAL DIST. NO.		ILLINOIS	PROJECT	C-95-323-07

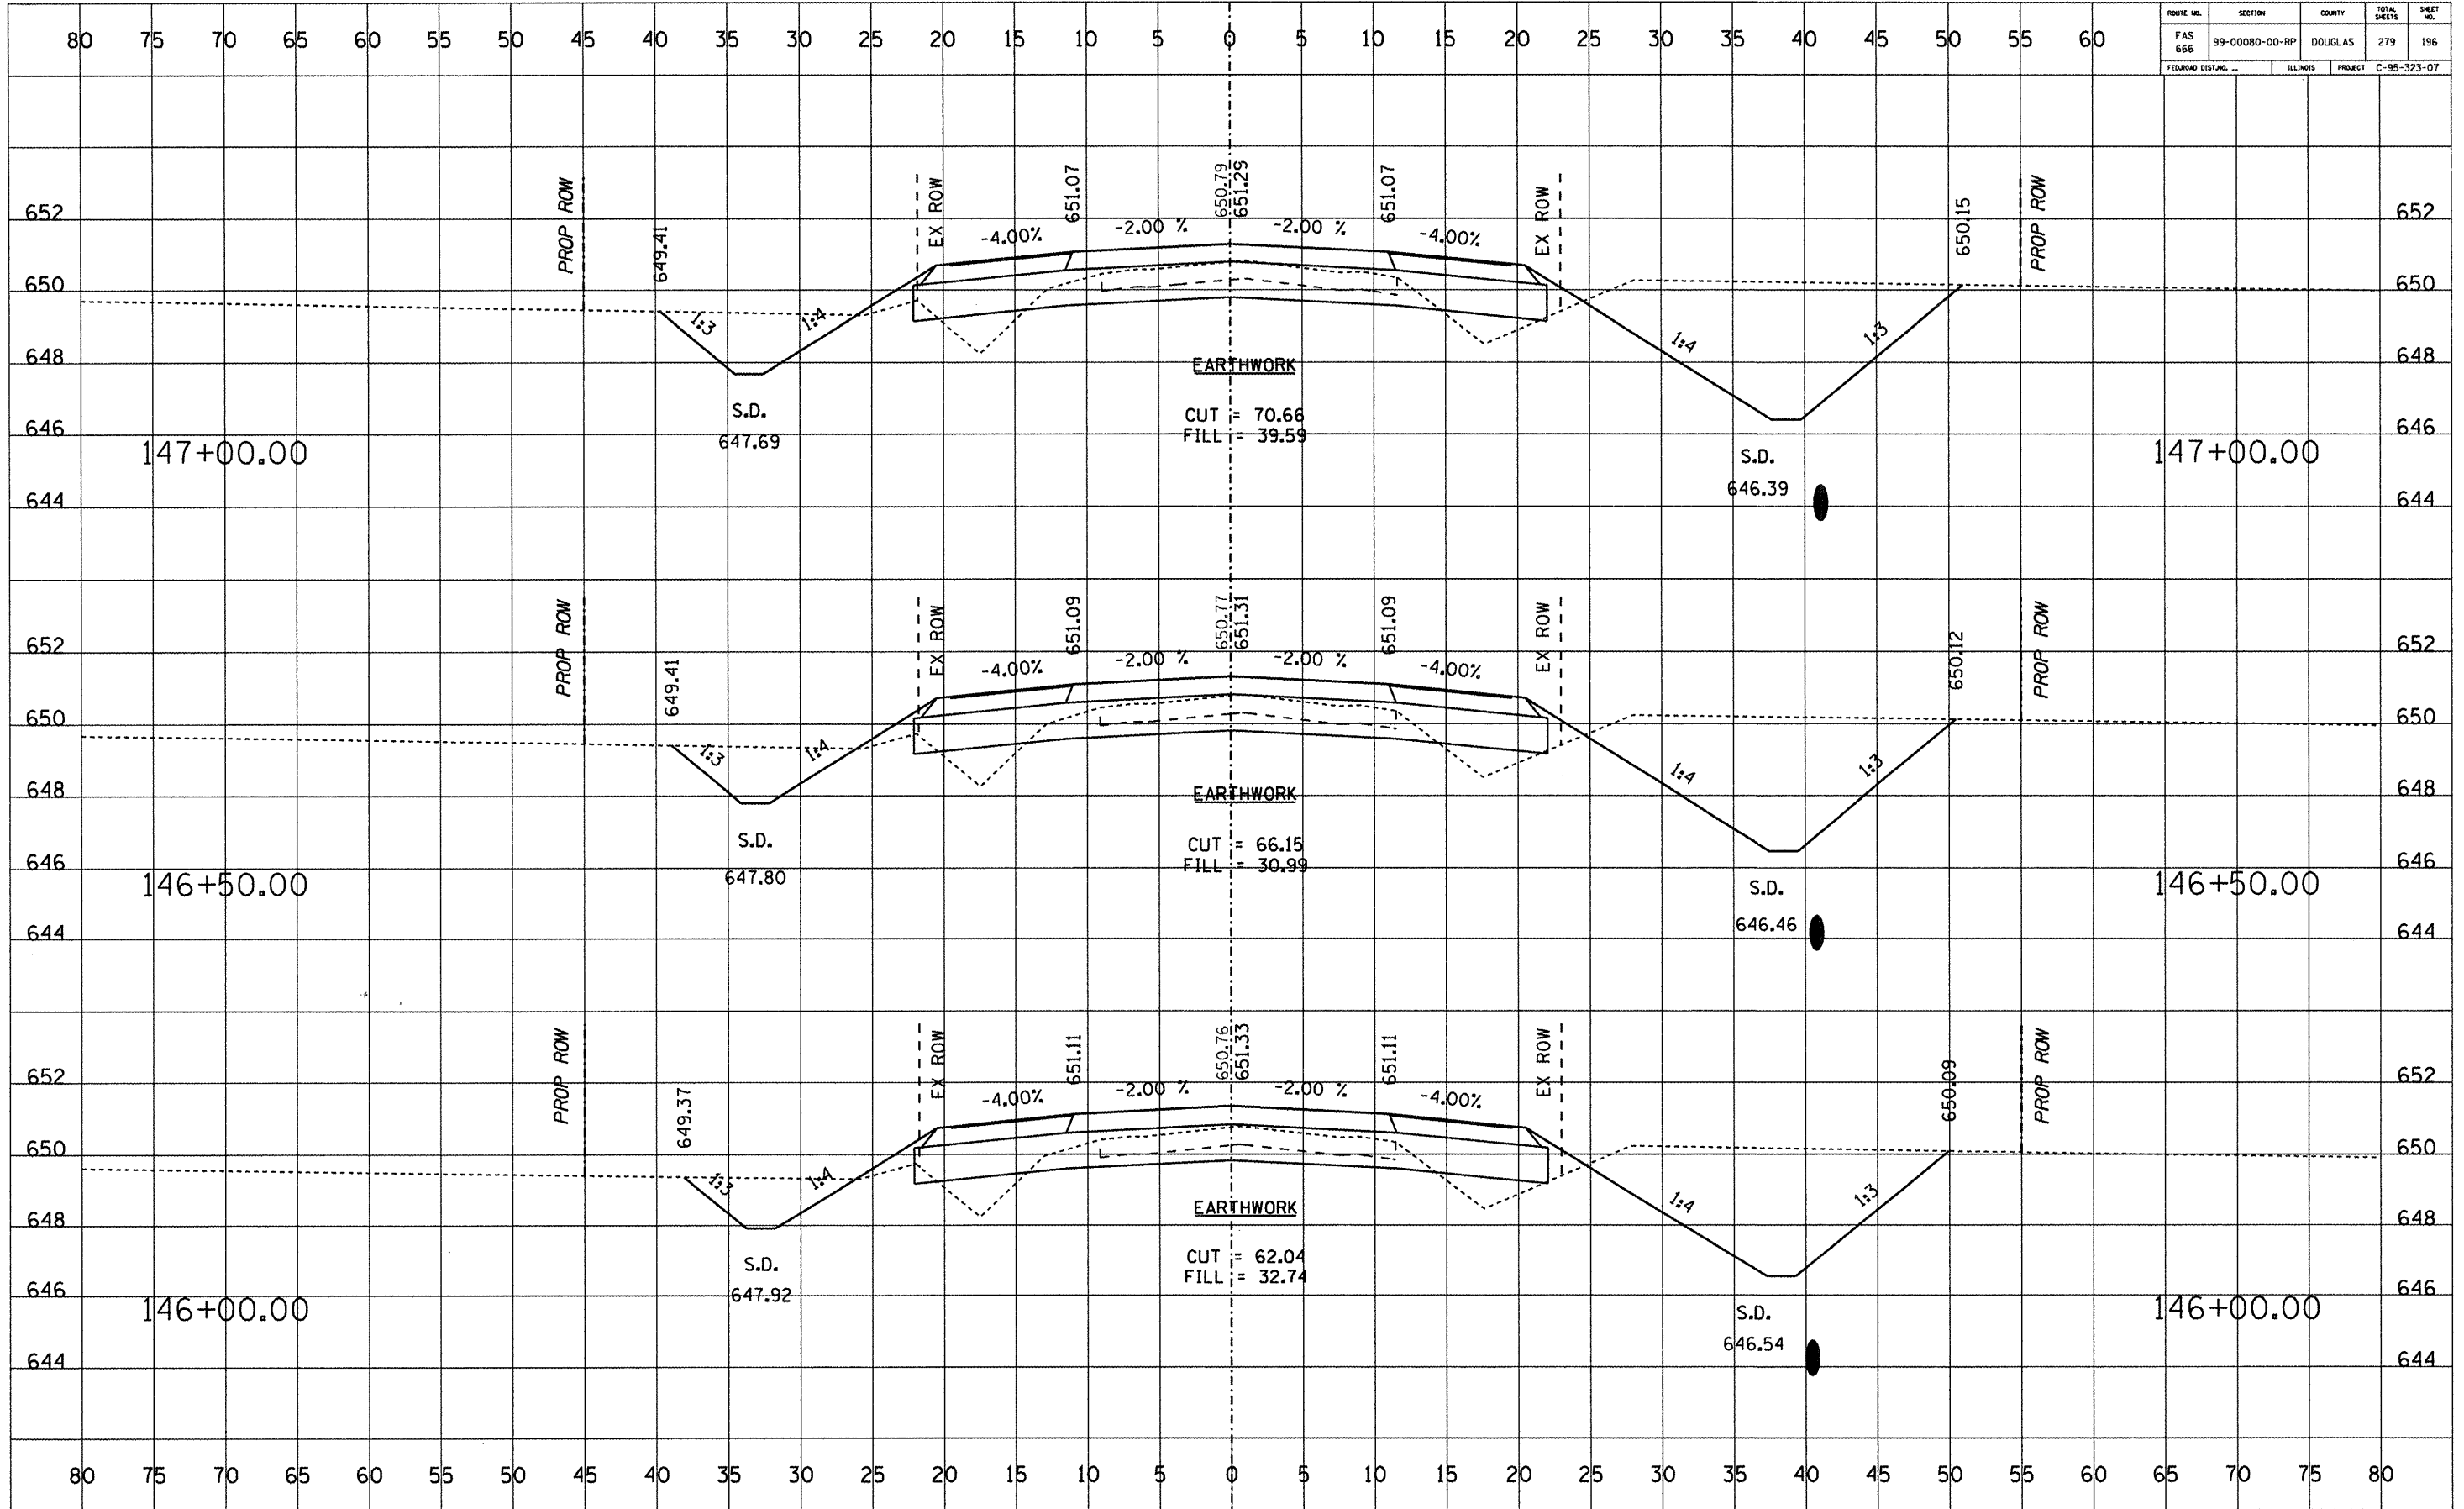

DATE	BY

DATE	BY