


| ROUTE NO. | SECTION | COUNTY | TOTAL SHEETS | SHEET NO. |
|---------------------|----------------|---------|--------------|-----------|
| FAS 666 | 99-00080-00-RP | DOUGLAS | 279 | 239 |
| FED. ROAD DIST. NO. | ILLINOIS | PROJECT | C-95-323-07 | |

80 75 70 65 60 55 50 45 40 35 30 25 20 15 10 5 0 5 10 15 20 25 30 35 40 45 50 55 60

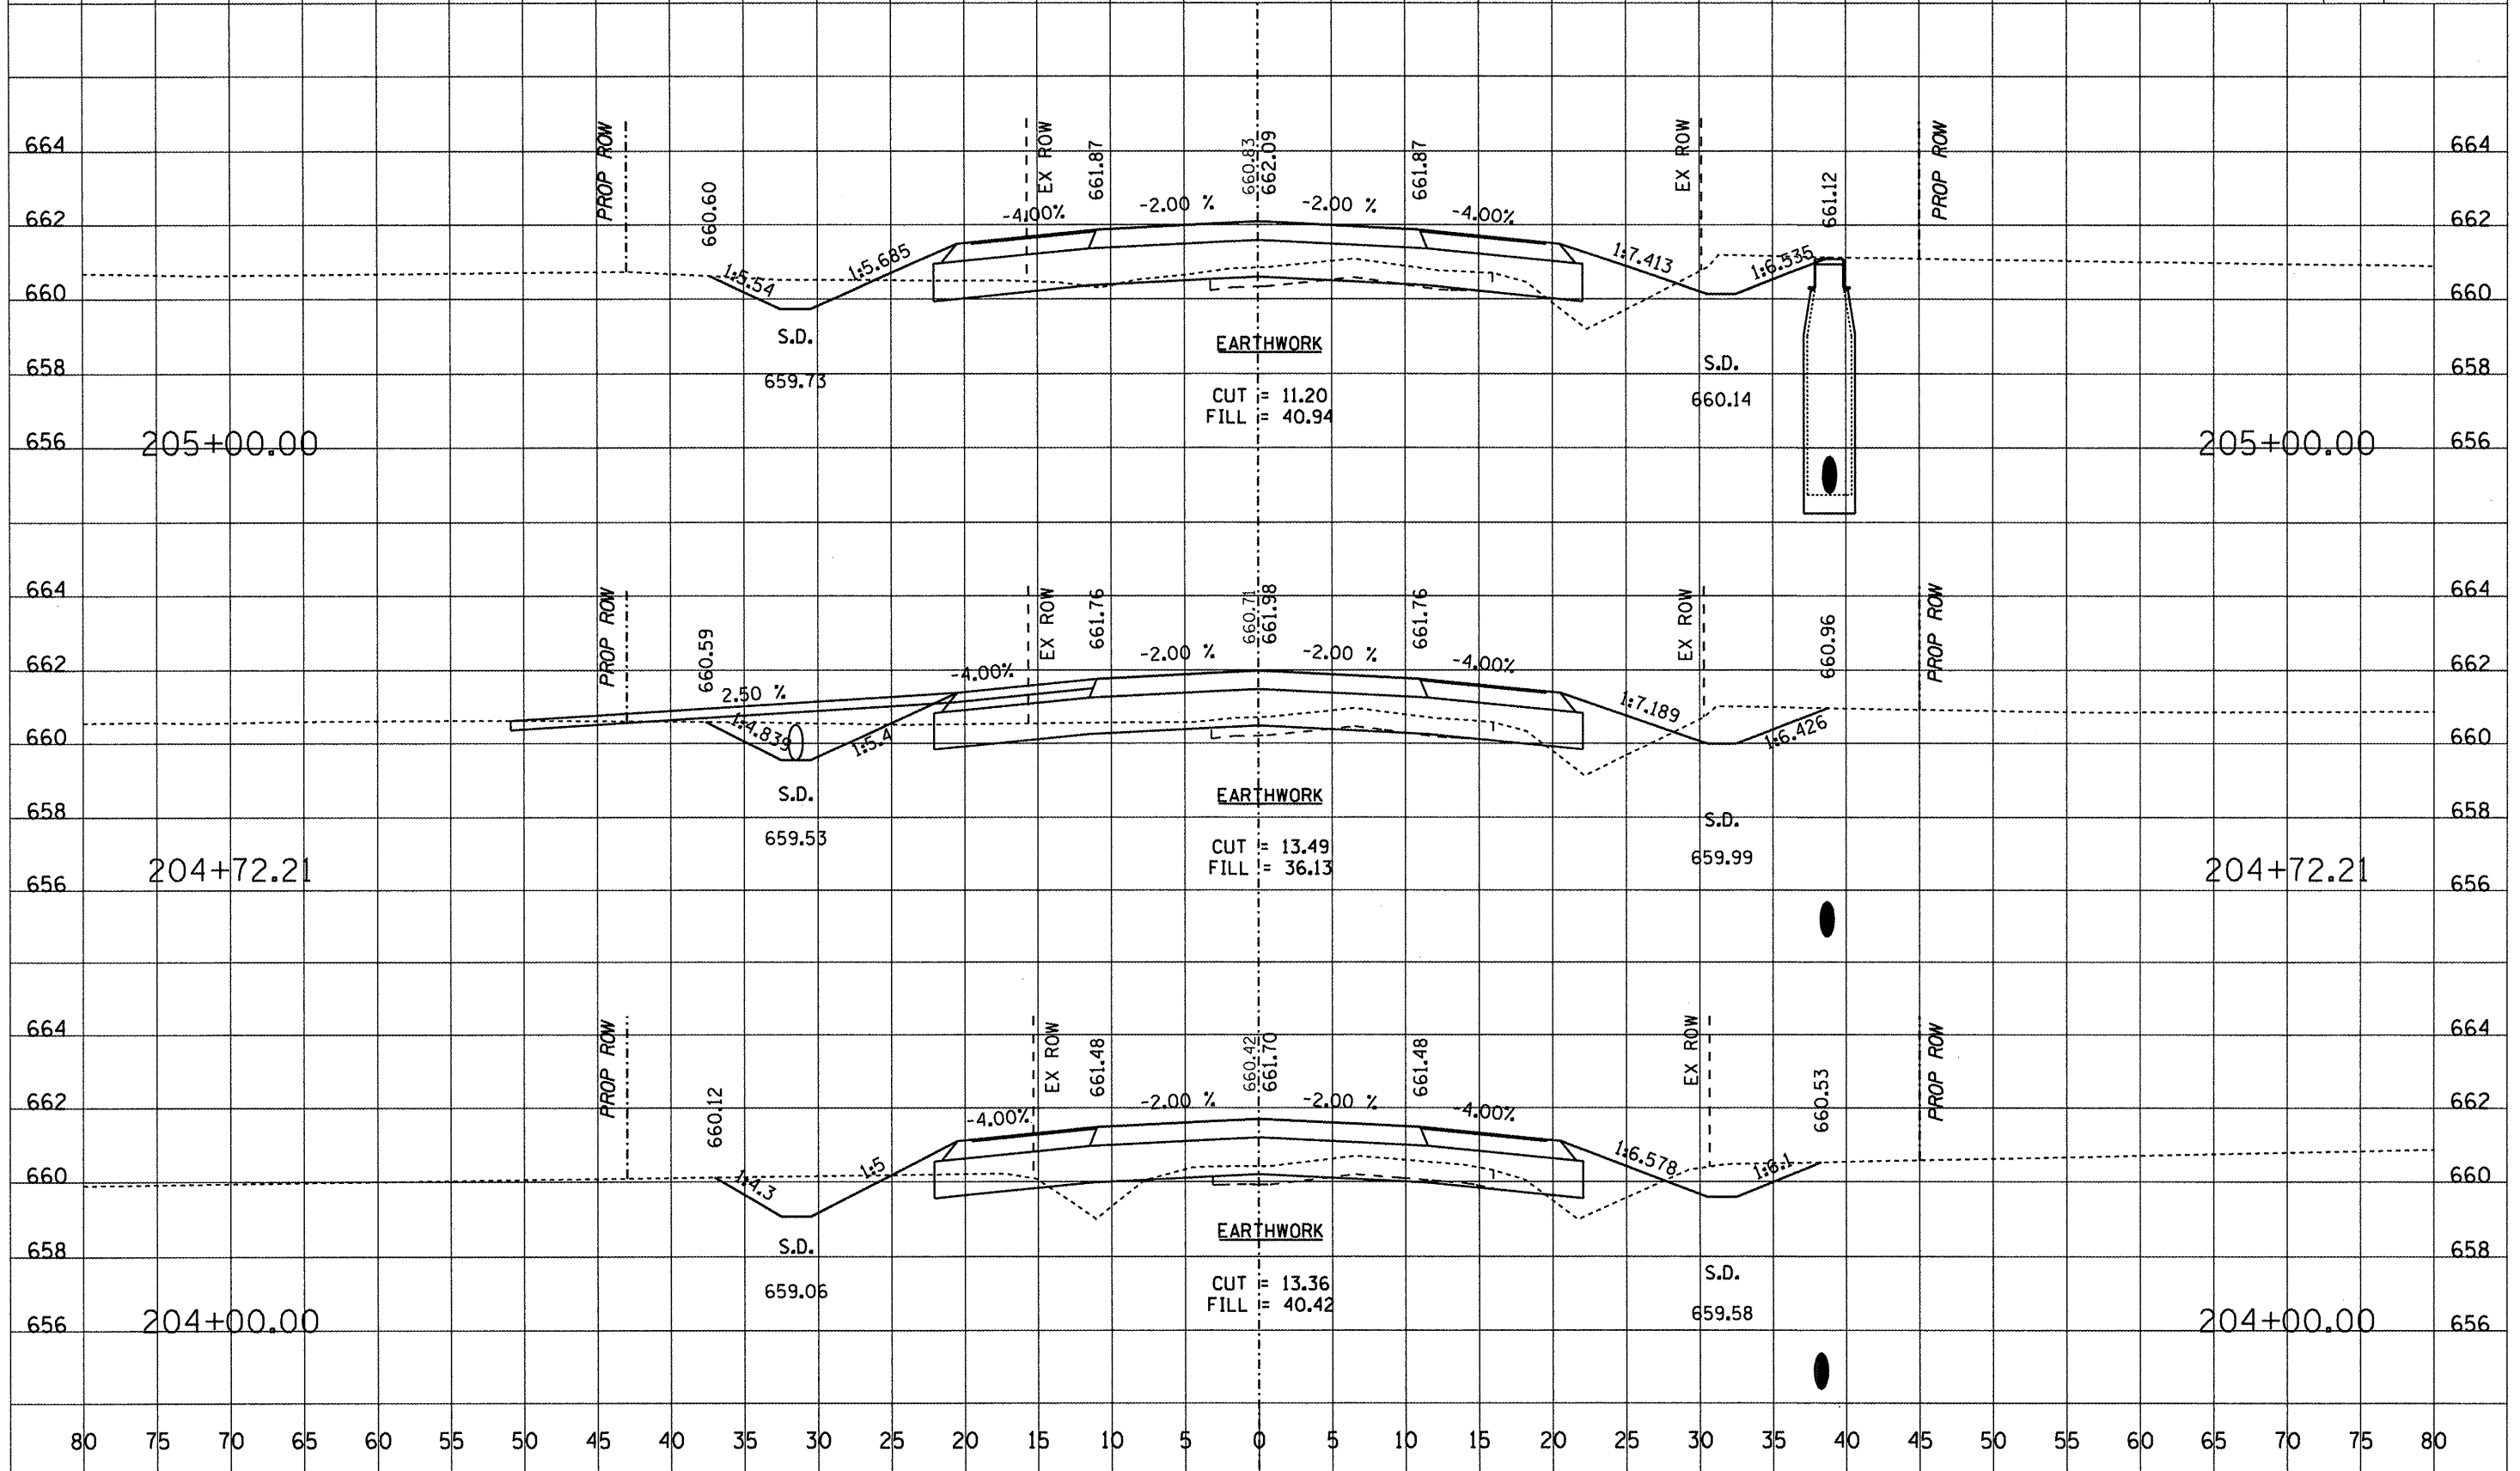

| DATE | BY |
|------|----|
| | |
| | |
| | |
| | |

| DATE | BY |
|------|----|
| | |
| | |
| | |
| | |