
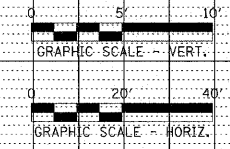


PLAN
 REVISIONS
 NO. DATE
 CHECKED
 ALIGNED
 CHECKED
 DATE FILE NAME

PROFILE
 REVISIONS
 NO. DATE
 CHECKED
 GRADES
 CHECKED
 STRUCTURE
 NOTATIONS
 CHKD

CP#A 1/2" DIA. IRON PIN
 16' RT. STA. 9+04
 ELEVATION = 679.79

BM#1 MAG. SPIKE IN POWER POLE
 24' LT. STA. 9+32
 ELEVATION = 680.87

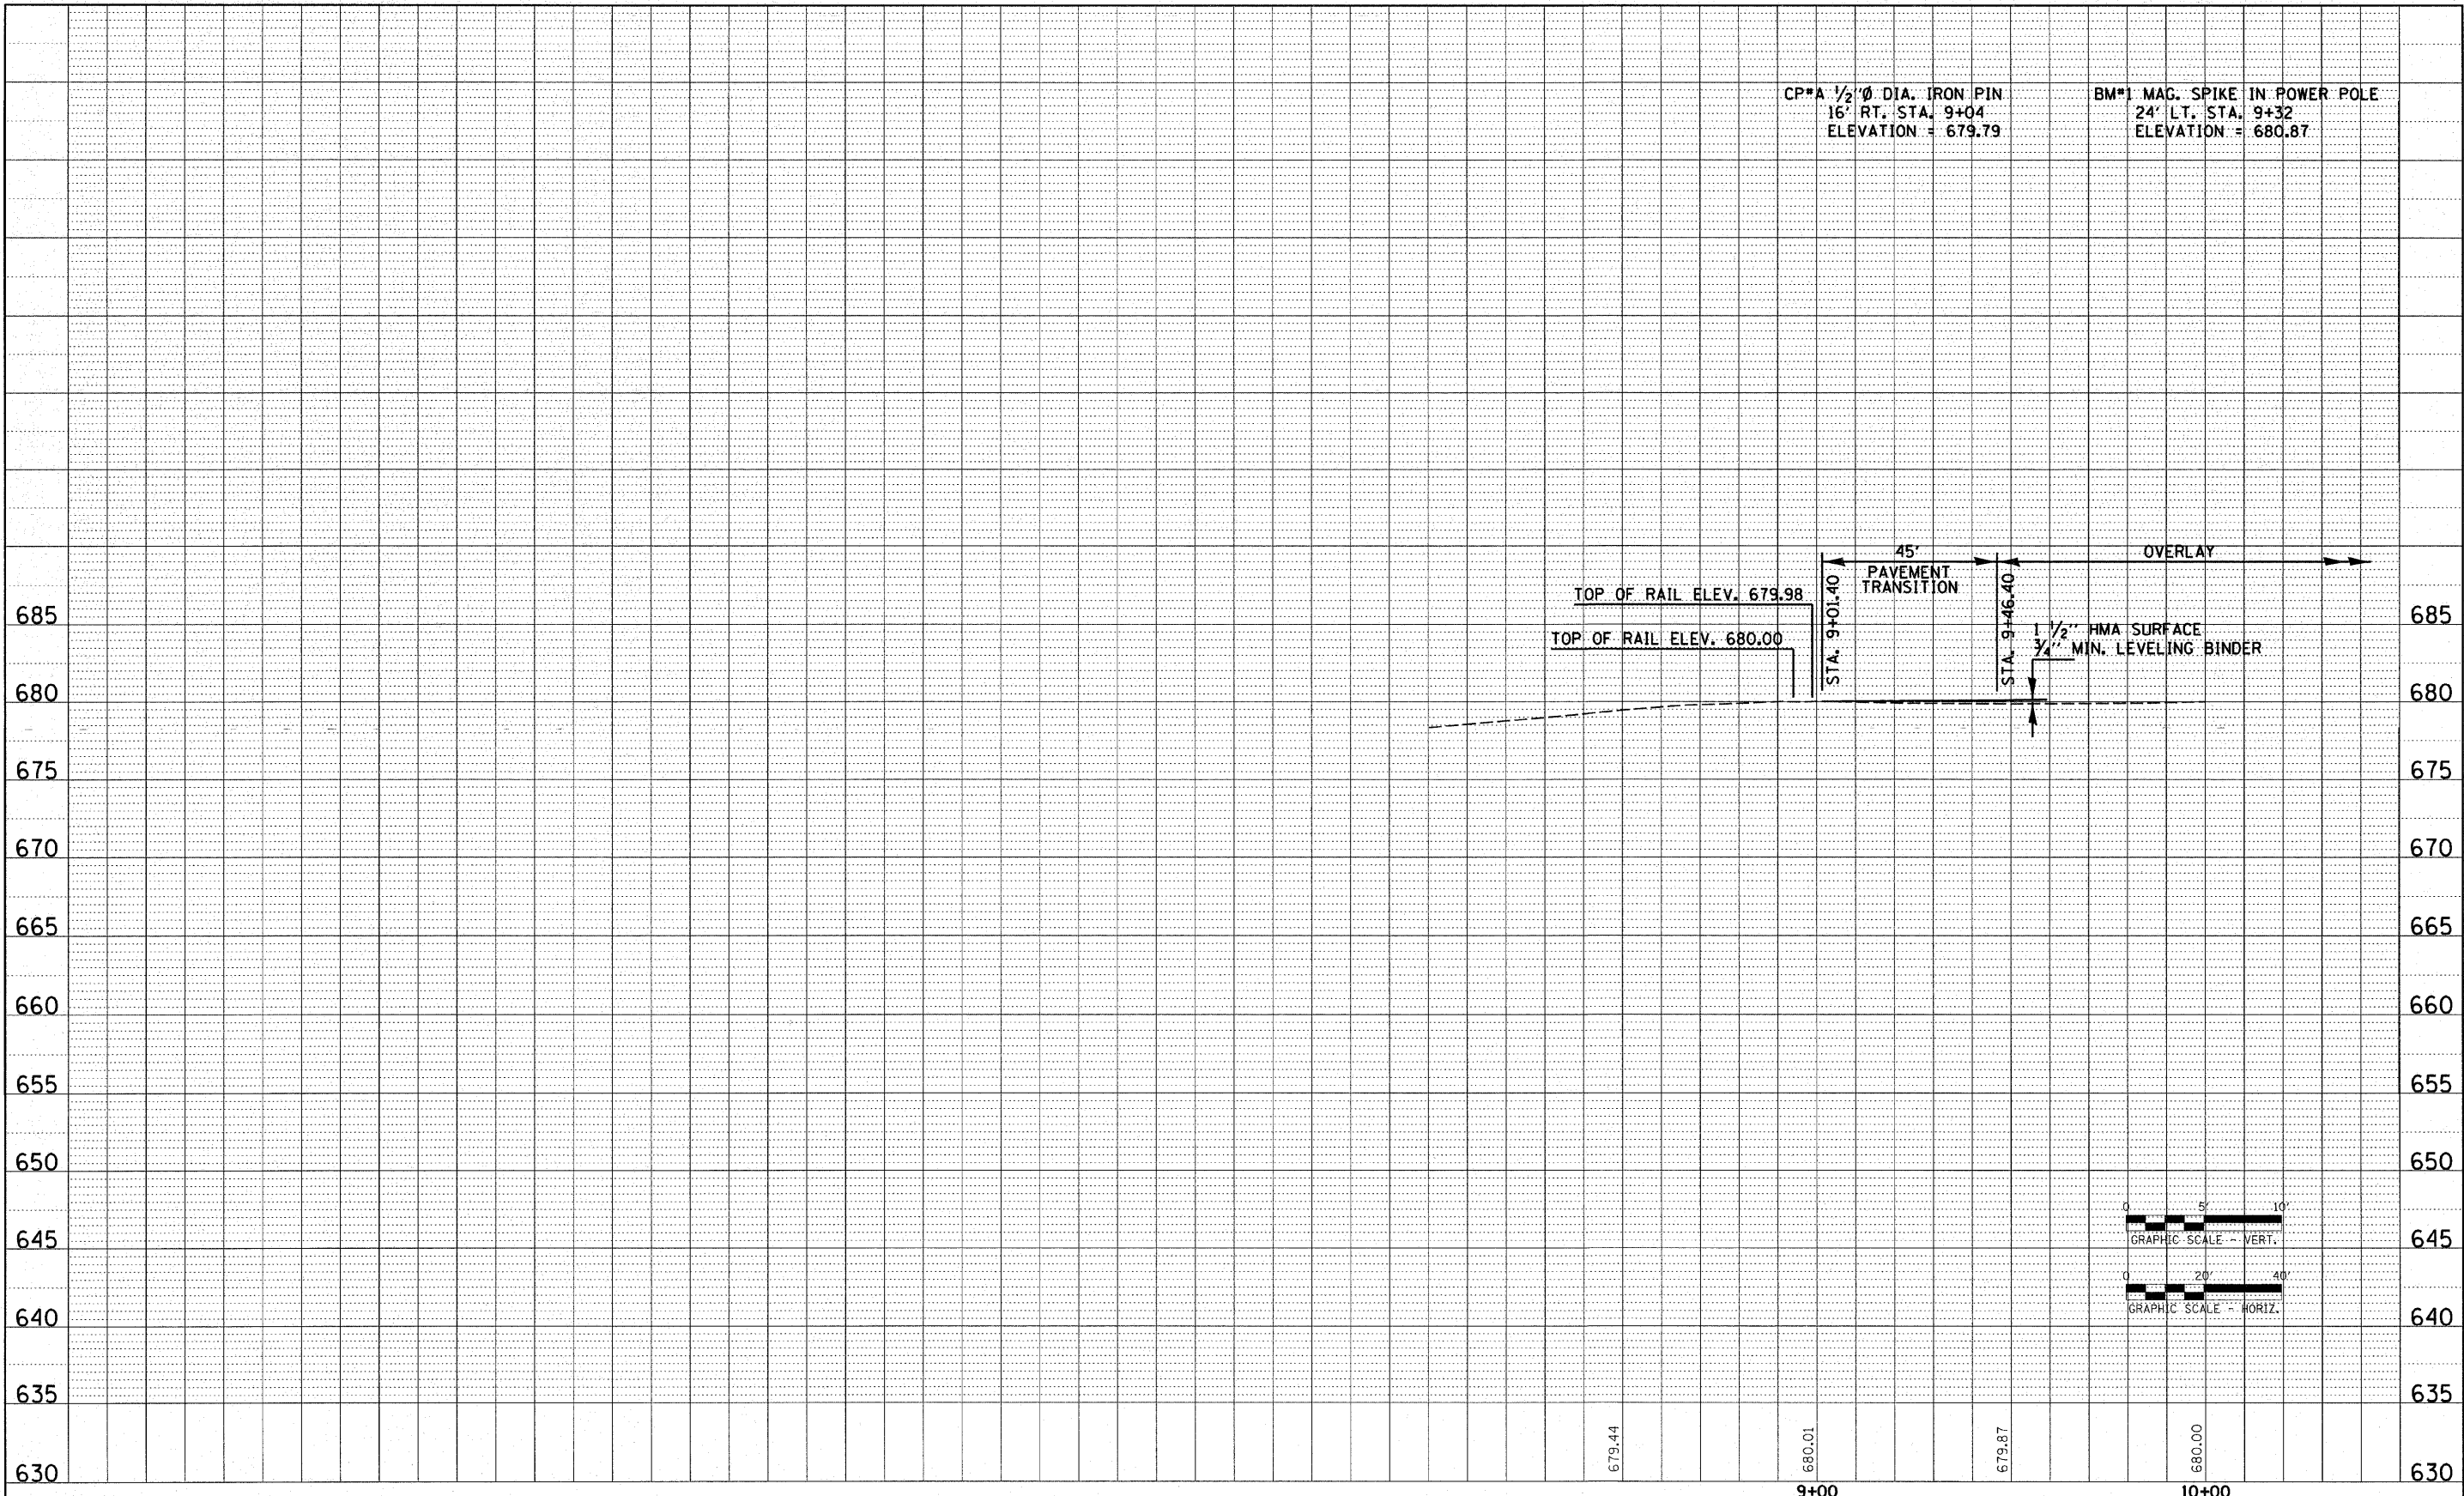

FILE NAME = 93004-sht-pr-f01.dgn	USER NAME =	DESIGNED - L.F.S.	REVISED -
		DRAWN - TWK	REVISED -
	PLOT SCALE =	CHECKED -	REVISED -
	PLOT DATE = 3/12/2008	DATE - 3/11/08	REVISED -

STATE OF ILLINOIS
 DEPARTMENT OF TRANSPORTATION

HLR
 HAMPTON, LENZINI & RENWICK, INC.
 CIVIL & STRUCTURAL ENGINEERS
 LAND SURVEYORS

**PROFILE - WEST STREET
 GEORGETOWN**
 STA. 7+46.14 TO STA. 10+00.00

F.A.U. 7059	SECTION 05-00155-00-RS	COUNTY VERMILION	TOTAL SHEETS 97	SHEET NO. 13
CONTRACT NO. 91386				
FED. ROAD DIST. NO. ILLINOIS FED. AID PROJECT				

SCALE:

SHEET NO. 1 OF 5 SHEETS