
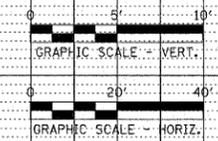


BM*2 MAG. SPIKE IN POWER POLE
 21' LT. STA. 12+06
 ELEVATION = 681.12

PLAN	REVISION	DATE
NO.	NO.	

PROFILE	REVISION	DATE
NO.	NO.	

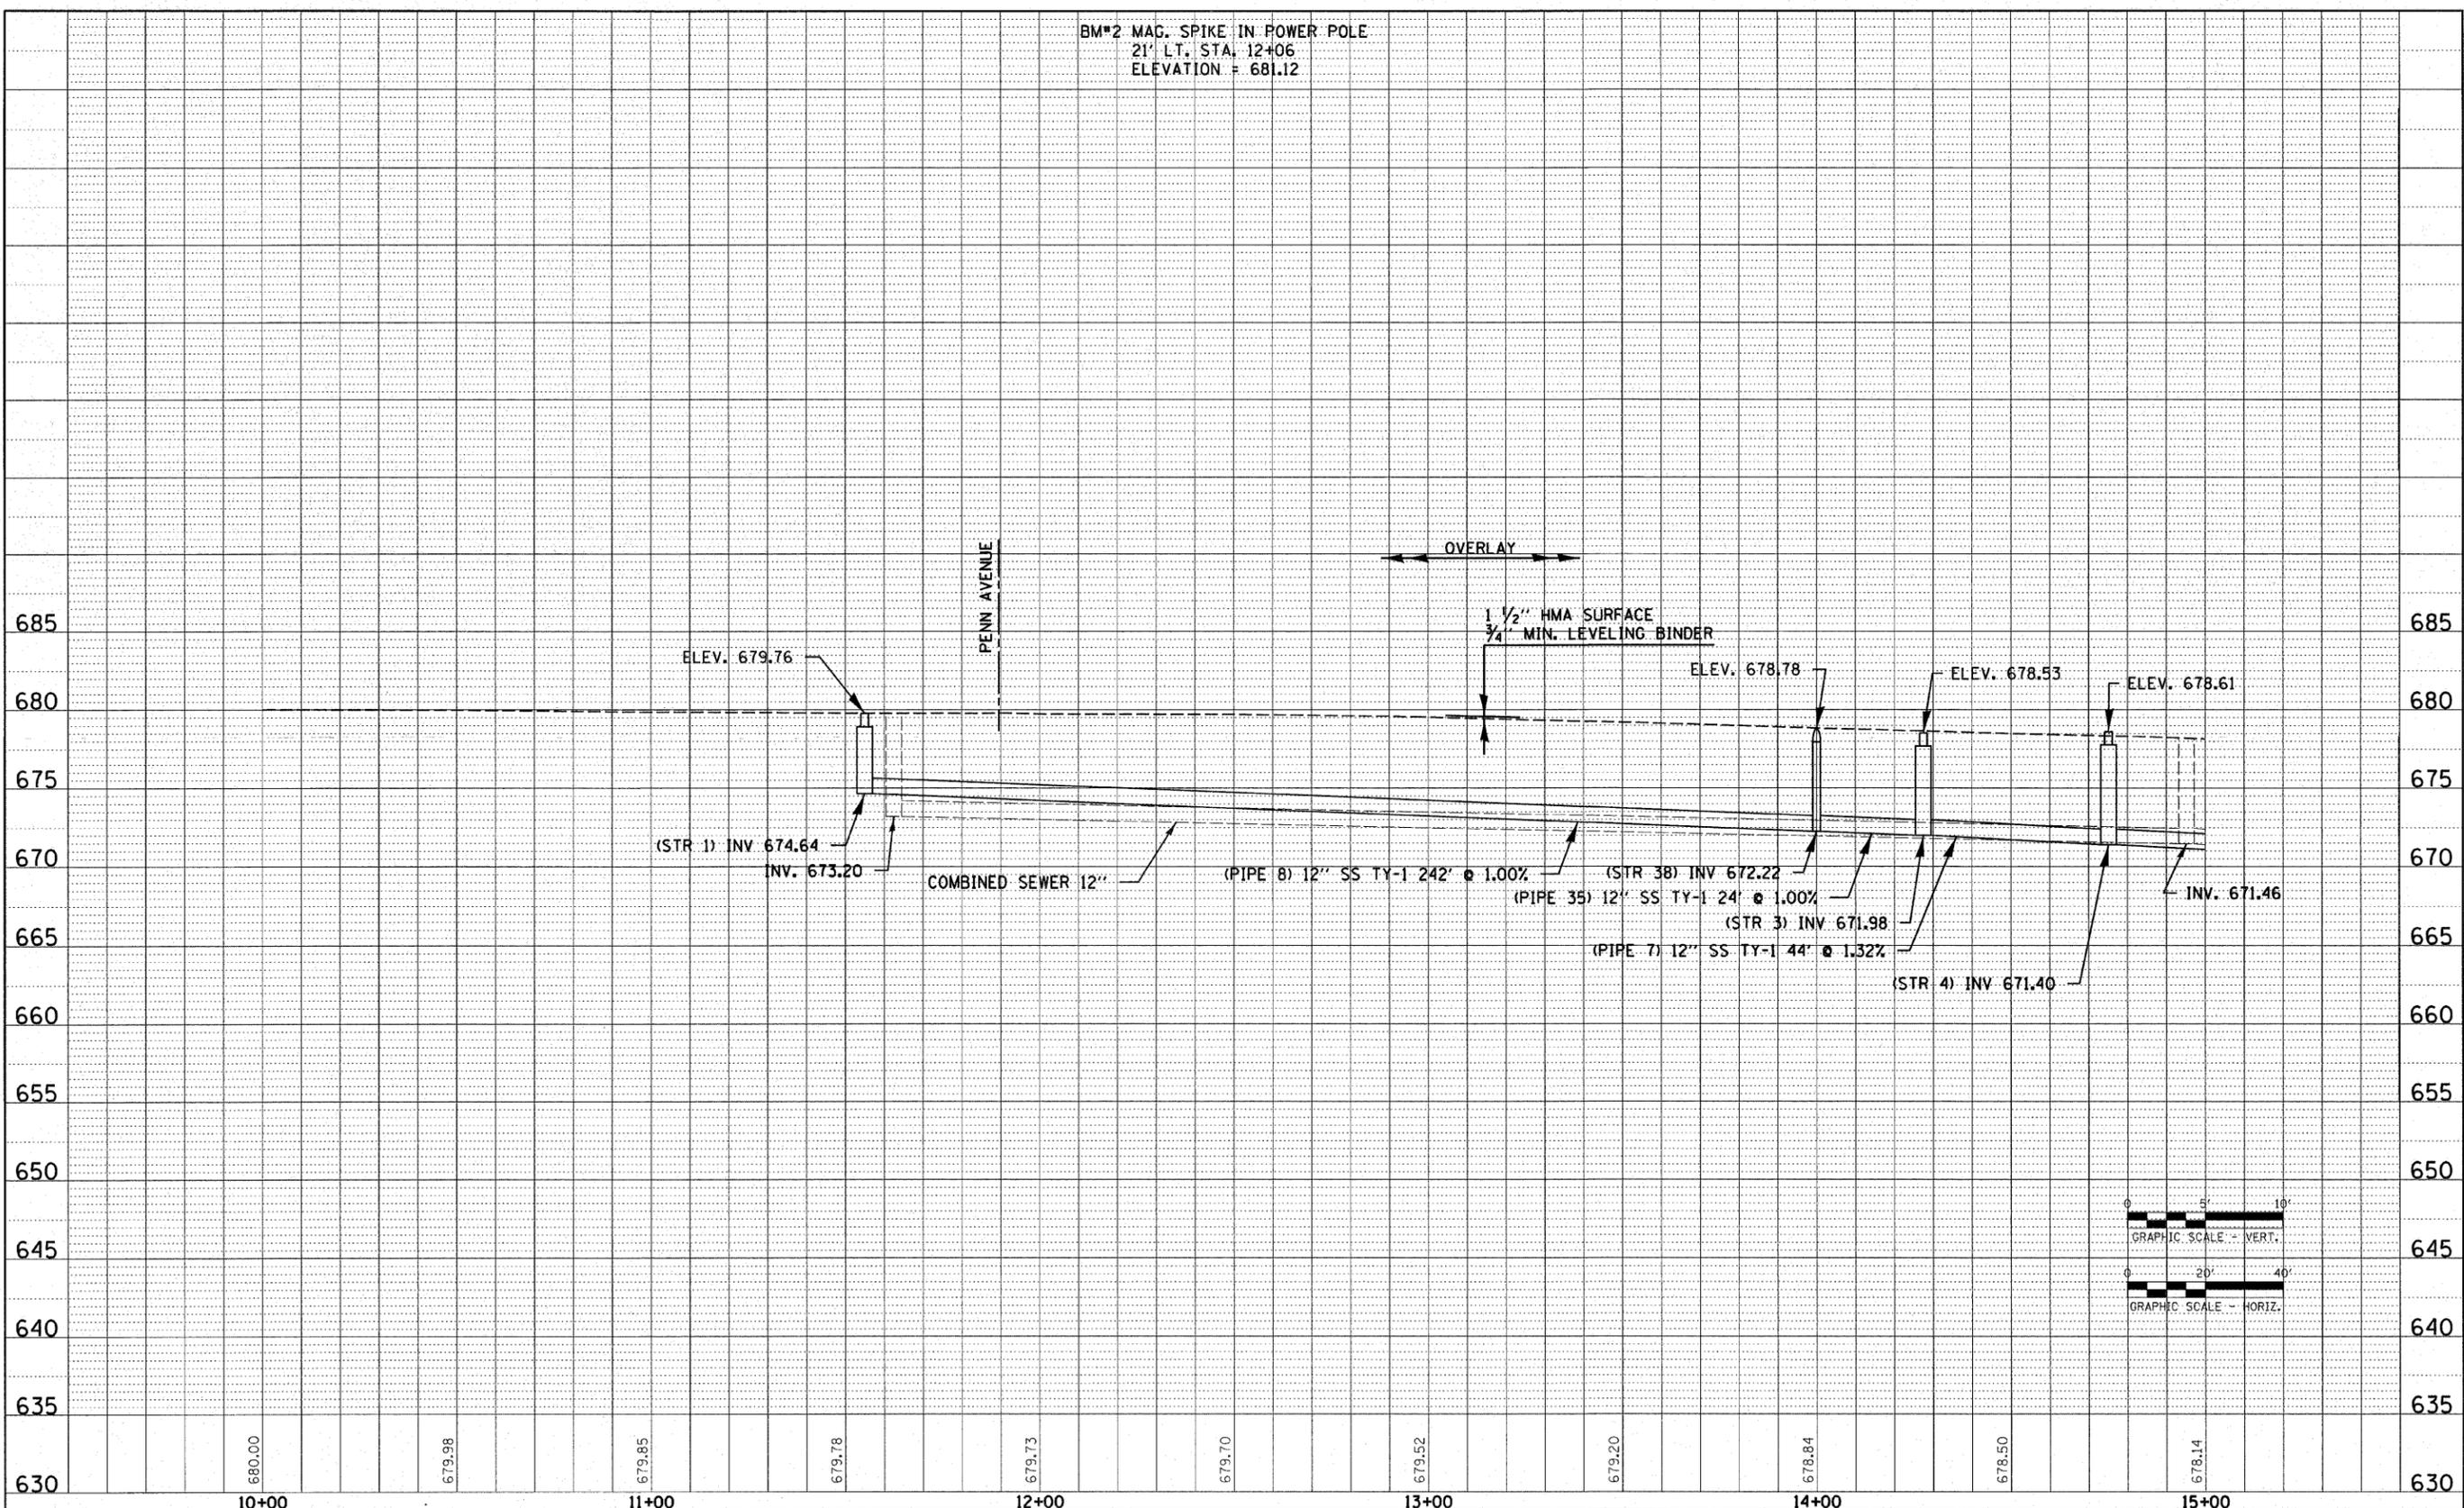

FILE NAME = 93004-sh-prf02.dgn	USER NAME =	DESIGNED - L.F.S.	REVISED -	STATE OF ILLINOIS DEPARTMENT OF TRANSPORTATION	HAMPTON, LENZINI & RENWICK, INC. CIVIL & STRUCTURAL ENGINEERS LAND SURVEYORS	PROFILE - WEST STREET GEORGETOWN	F.A.U.	SECTION	COUNTY	TOTAL SHEETS	SHEET NO.
PLOT SCALE =	DRAWN - TWK	REVISED -	7059				05-00155-00-RS	VERMILION	97	14	
PLOT DATE = 3/12/2008	CHECKED -	REVISED -	CONTRACT NO. 91386								
	DATE - 3/11/08	REVISED -	FED. ROAD DIST. NO. ILLINOIS FED. AID PROJECT								