
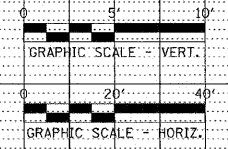


BM*3 MAG. SPIKE IN POWER POLE
28' RT. STA. 16+35
ELEVATION = 677.93

PLAN	DESIGNED	DATE
	CHECKED	
NOTE BOOK	NO.	
	FILE NAME	

PROFILE	DESIGNED	DATE
	CHECKED	
NOTE BOOK	NO.	
	FILE NAME	

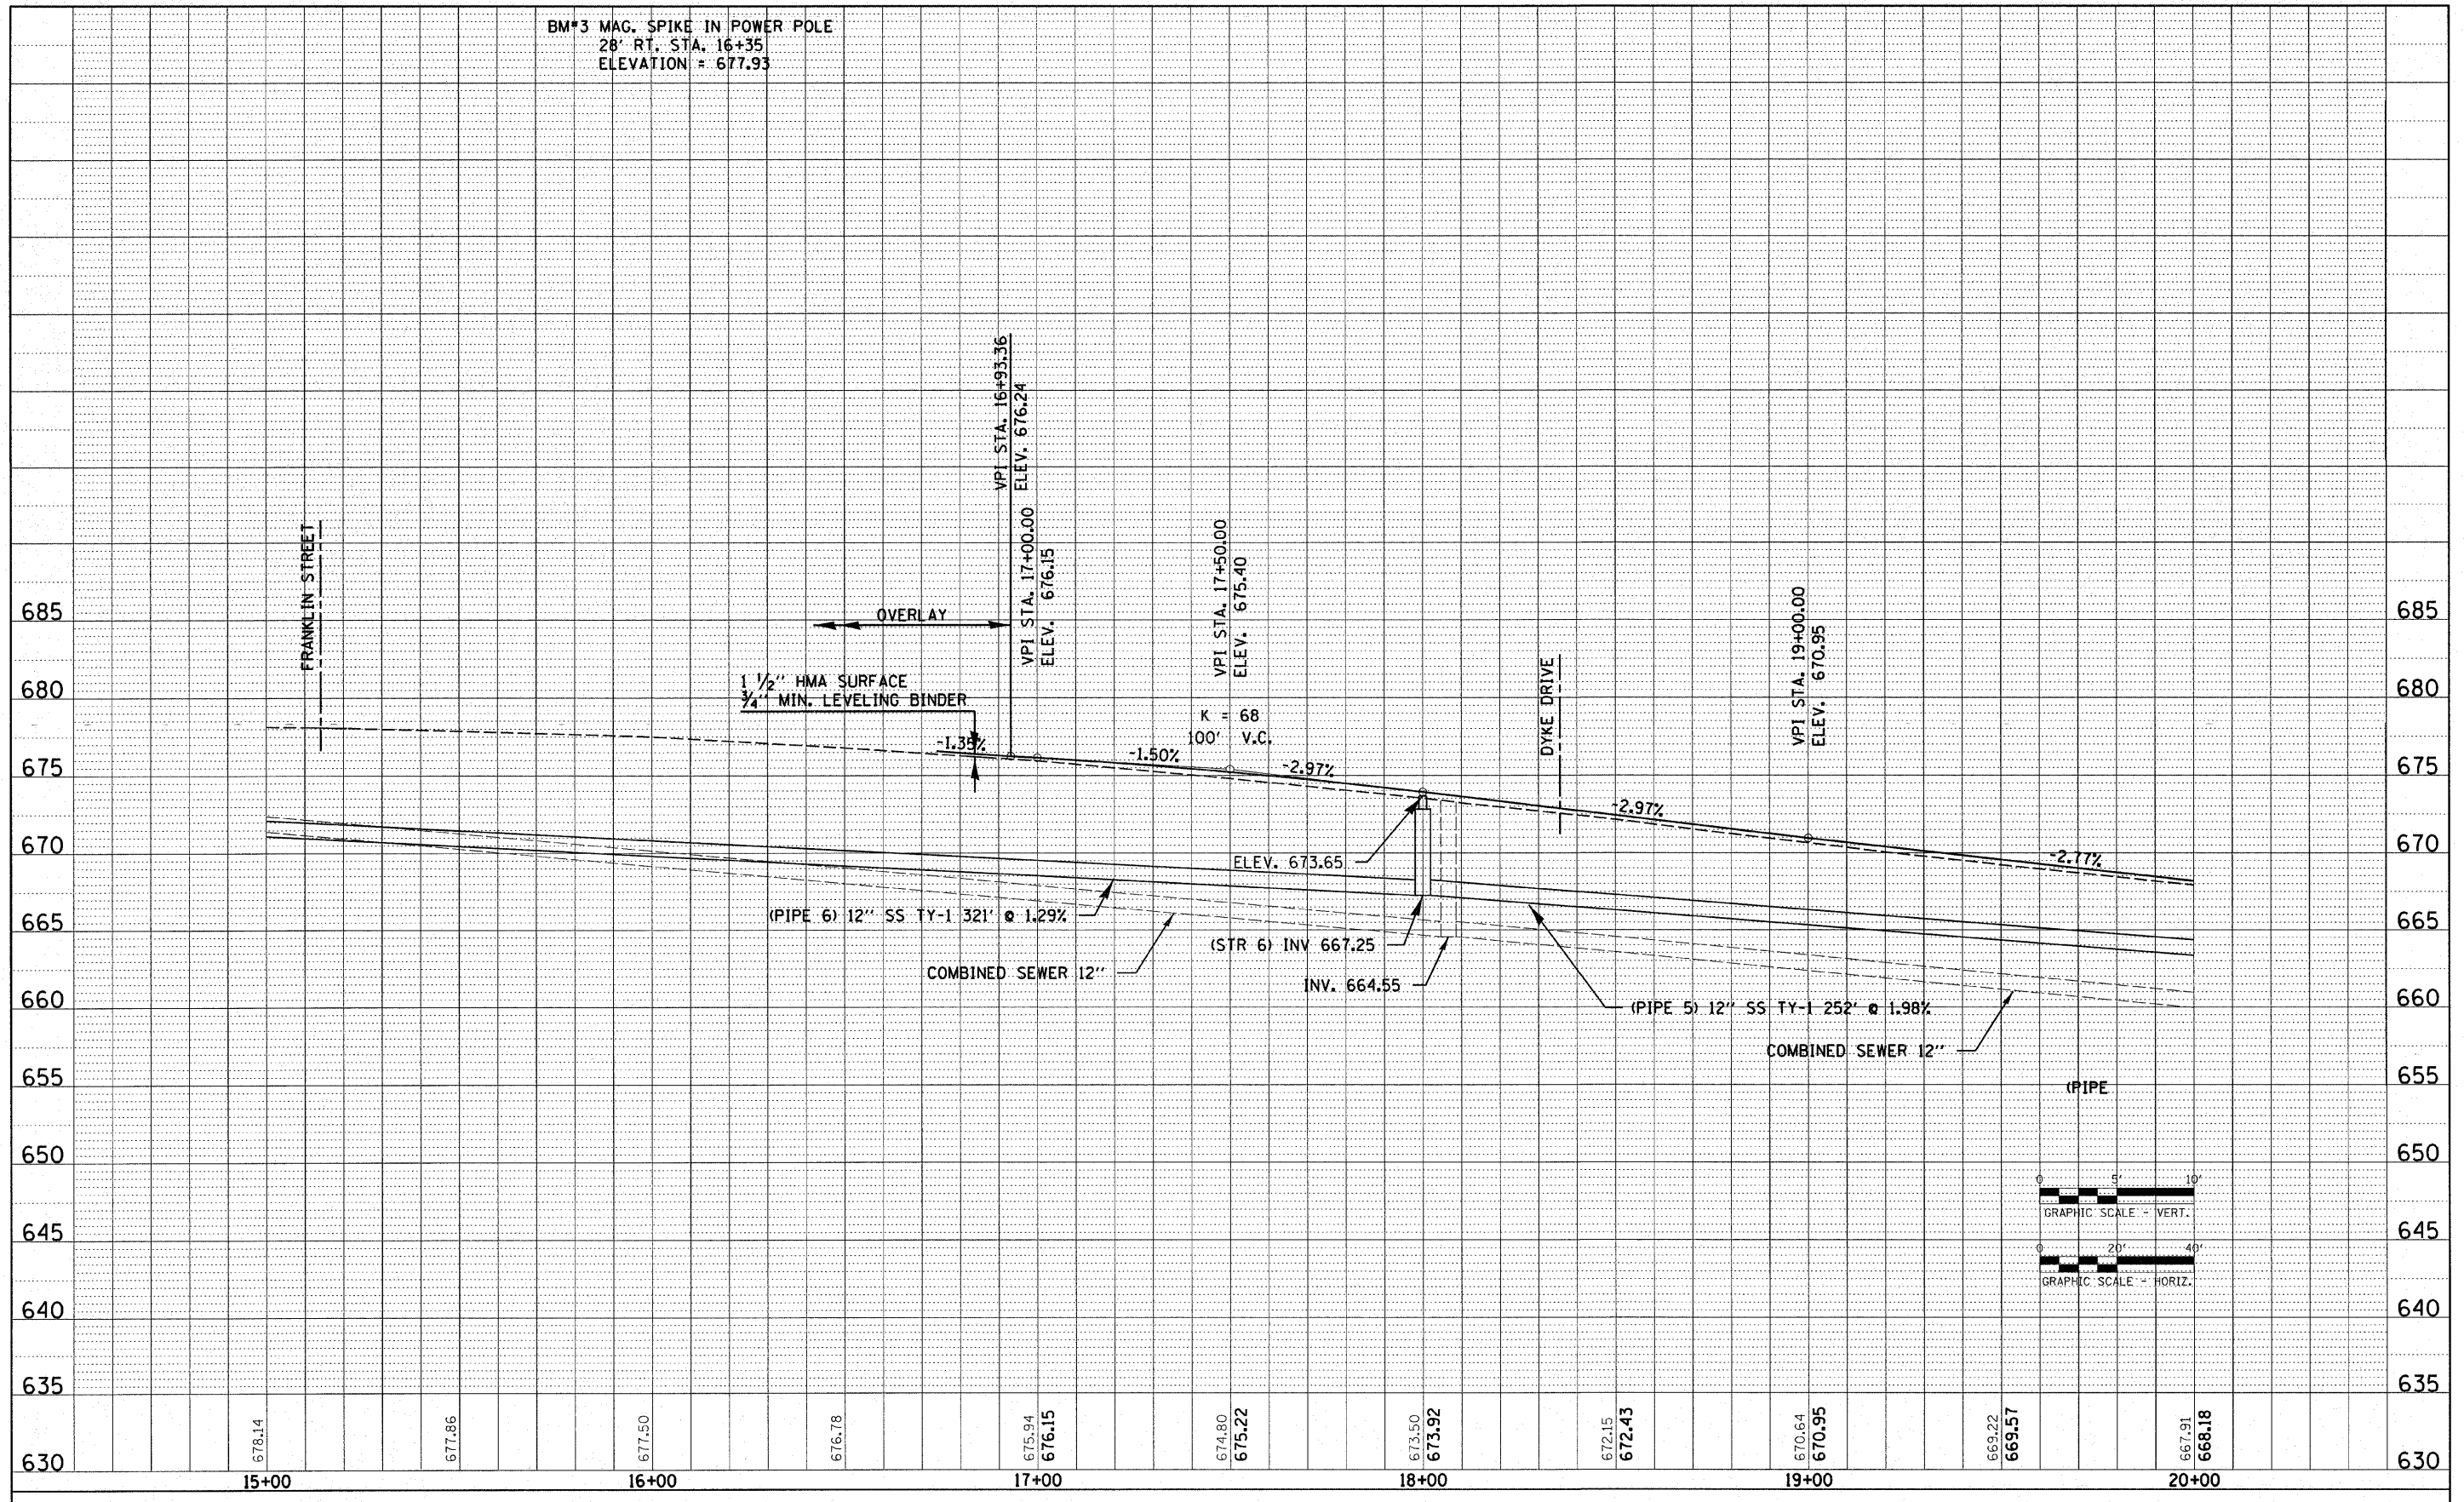

FILE NAME = 93084-sht-prf03.dgn	USER NAME =	DESIGNED - L.F.S.	REVISED -	STATE OF ILLINOIS DEPARTMENT OF TRANSPORTATION	HAMPTON, LENZINI & RENWICK, INC. CIVIL & STRUCTURAL ENGINEERS LAND SURVEYORS	PROFILE - WEST STREET GEORGETOWN	F.A.U.	SECTION	COUNTY	TOTAL SHEETS	SHEET NO.
PLOT SCALE =	DRAWN - TWK	REVISED -	7059				05-00155-00-RS	VERMILION	97	15	
PLOT DATE = 3/12/2008	CHECKED -	REVISED -	CONTRACT NO. 91386								
DATE - 3/11/08	REVISED -	REVISED -	ILLINOIS FED. AID PROJECT								