


- LEGEND**
- ① 4" WHITE LINE
  - ② 4" SKIP DASH YELLOW LINE
  - ③ 4" YELLOW LINE
  - ④ LETTERS AND SYMBOLS
  - ⑤ 24" WHITE LINE

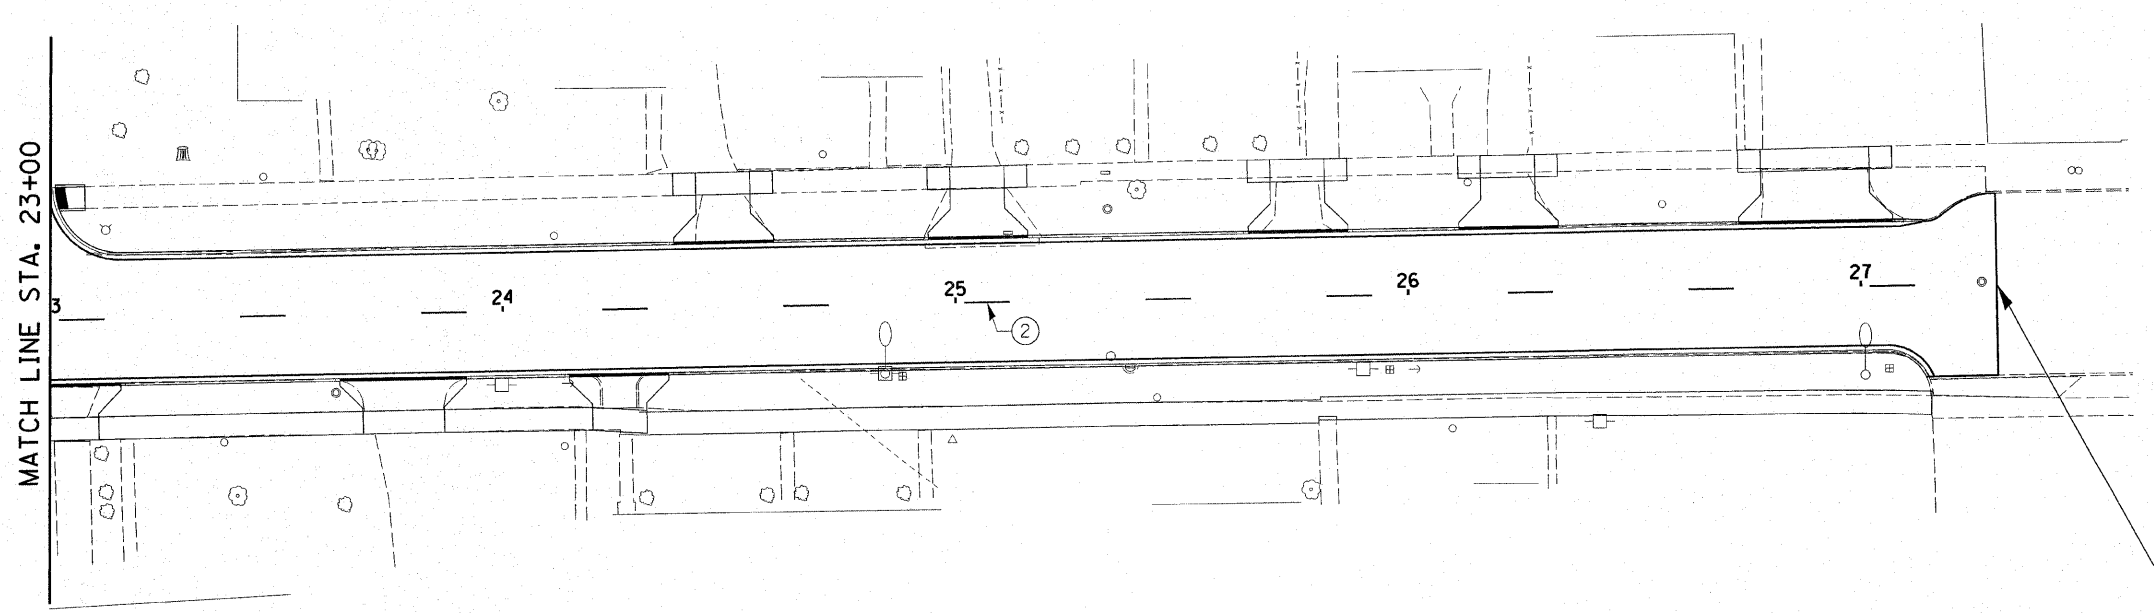

IMPROVEMENT ENDS  
STA. 27+30.00

FILE NAME = 93004-sht-pvmtm-k.dgn	USER NAME =	DESIGNED - L.F.S.	REVISED -	<b>STATE OF ILLINOIS DEPARTMENT OF TRANSPORTATION</b>	<b>HLR</b> HAMPTON, LENZINI & RENWICK, INC. CIVIL & STRUCTURAL ENGINEERS LAND SURVEYORS	<b>PAVEMENT MARKINGS WEST ST. GEORGETOWN</b>	F.A.U.	SECTION	COUNTY	TOTAL SHEETS	SHEET NO.
PLOT SCALE =	DRAWN - TWK	REVISED -	7059				05-00155-00-RS	VERMILION	97	26	
PLOT DATE = 3/11/2008	CHECKED -	REVISED -	CONTRACT NO. 91386								
	DATE - 3/11/08	REVISED -	FED. ROAD DIST. NO. ILLINOIS FED. AID PROJECT								
					SCALE:	SHEET NO. 2 OF 2 SHEETS	STA. 18+00.00 TO STA. 27+30.00				