


DATE	
BY	
FINAL SURVEY	
SURVEYED	
NOTE BOOK	
TEMPLATE	
AREAS	
AREAS CHECKED	
NO.	

DATE	
BY	
ORIGINAL SURVEY	
SURVEYED	
NOTE BOOK	
TEMPLATE	
AREAS	
AREAS CHECKED	
NO.	

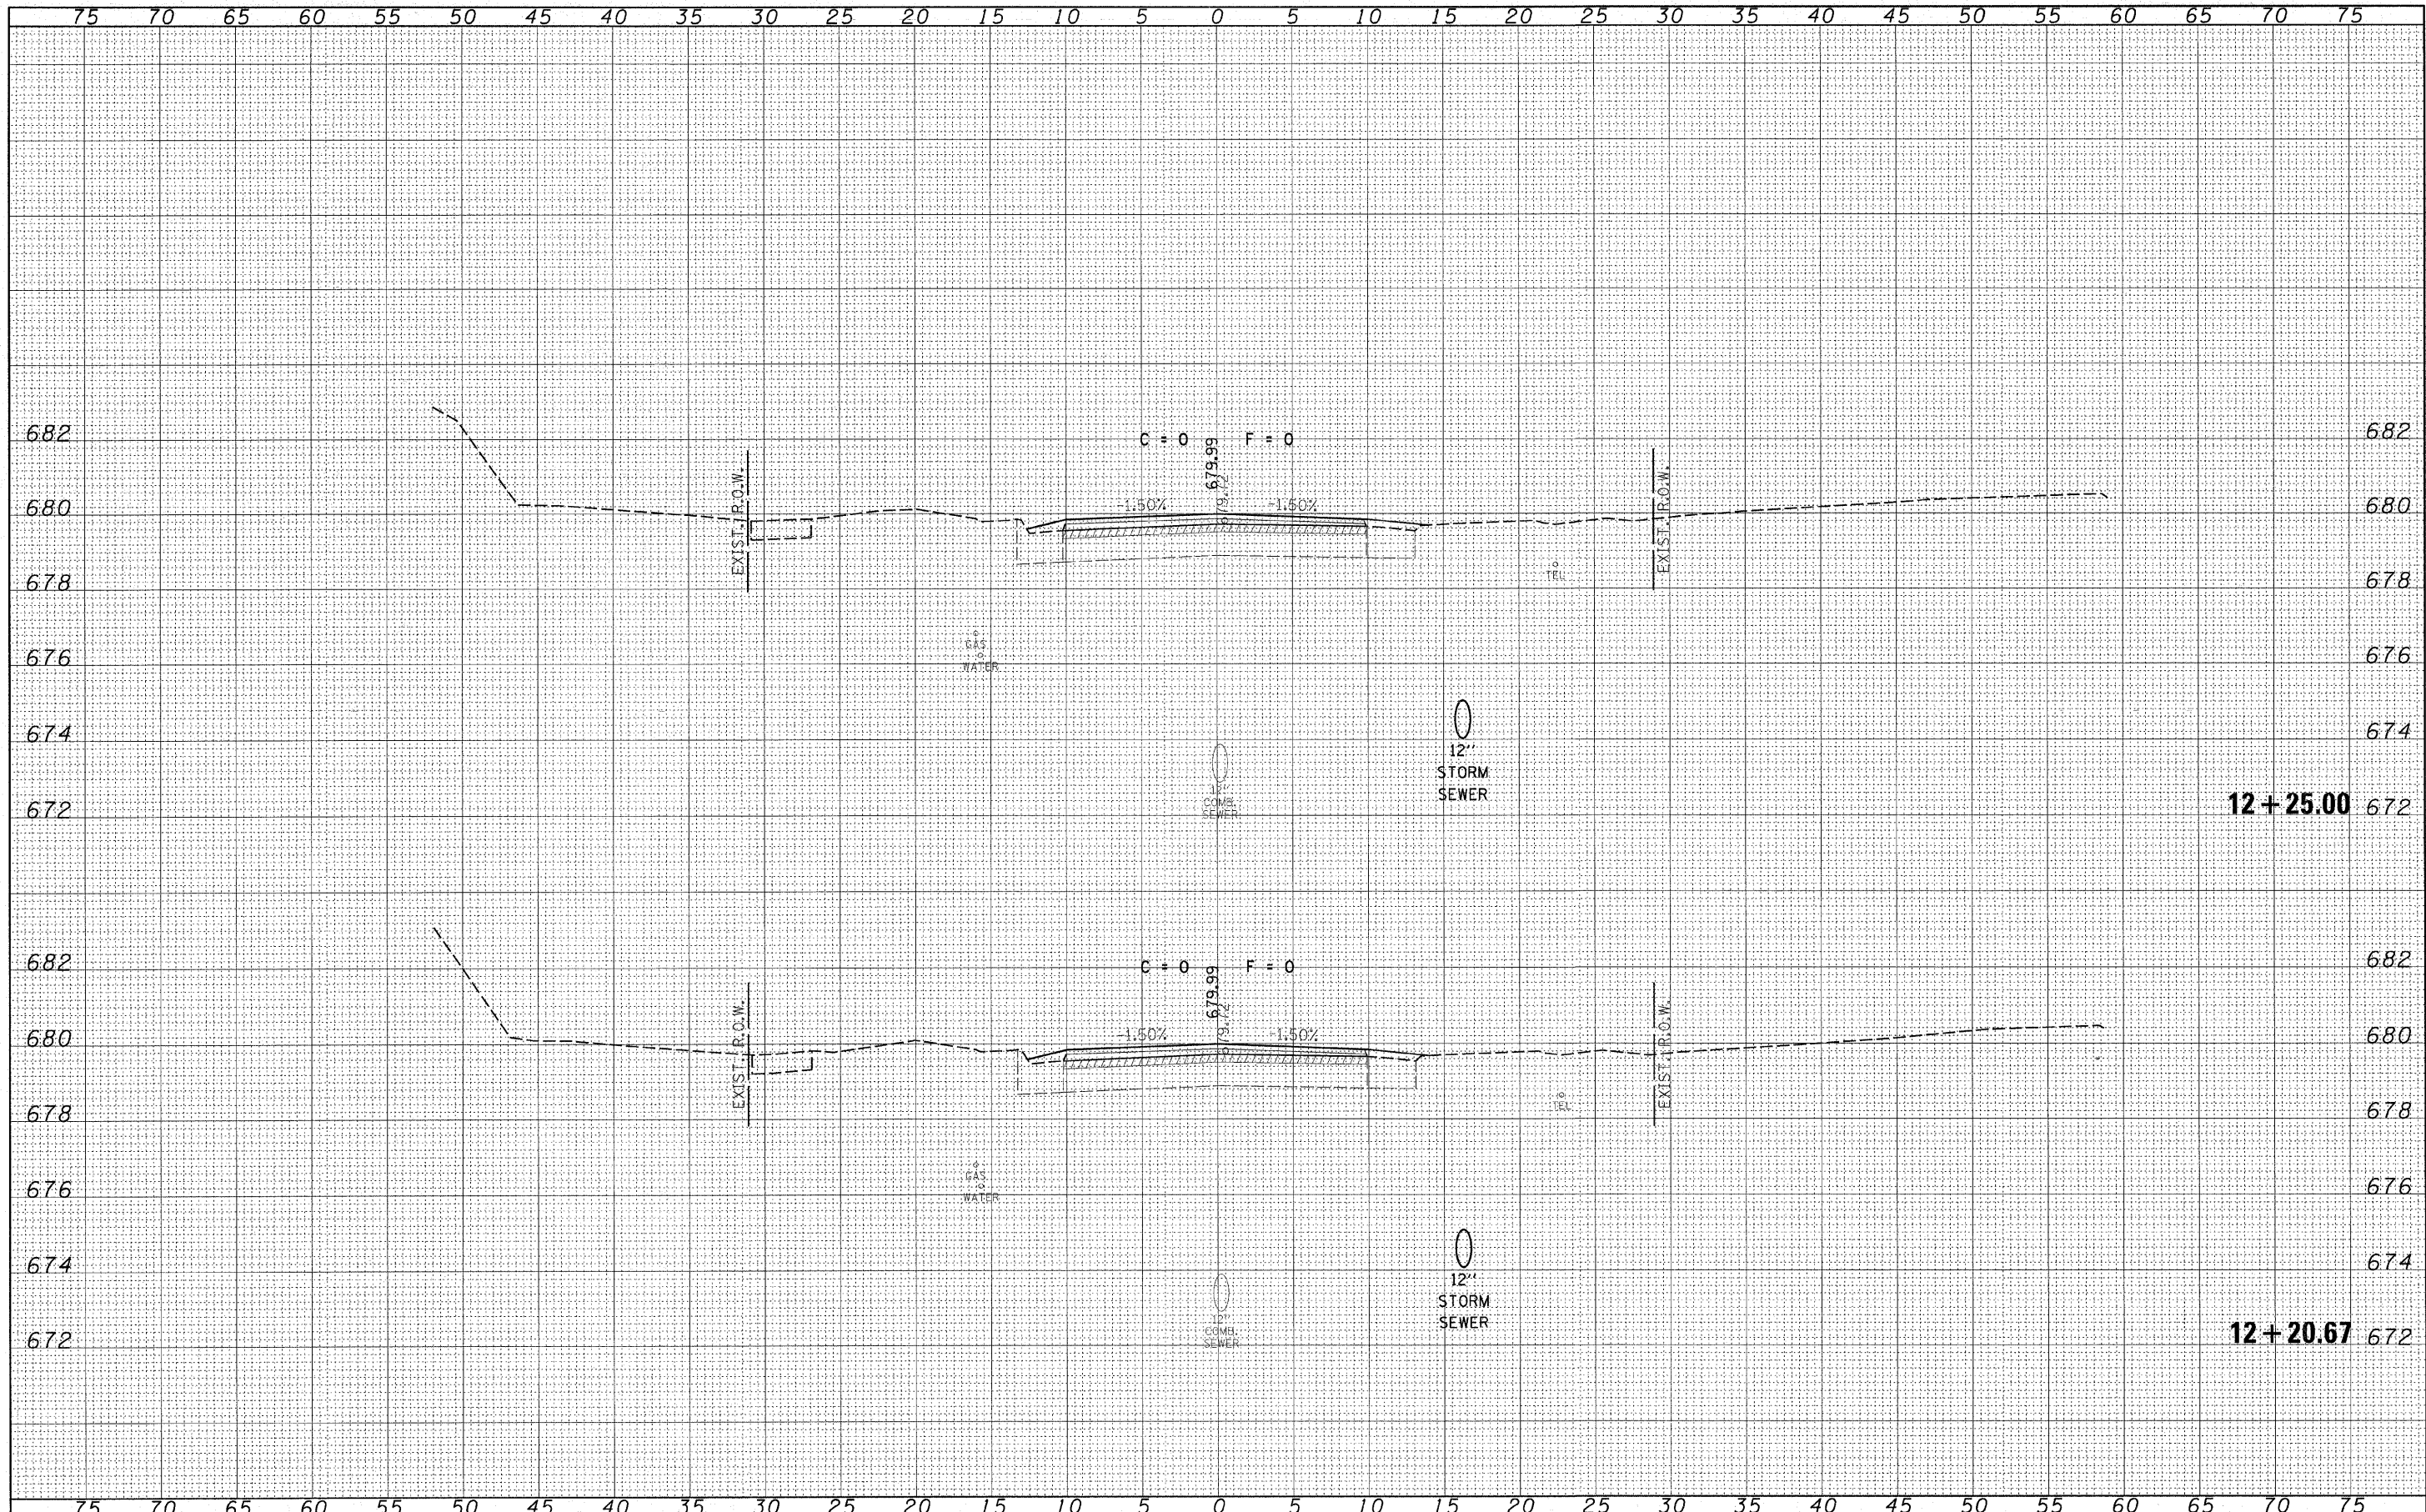

FILE NAME = 93004-shr-sxs.dgn

USER NAME =	DESIGNED - L.F.S.	REVISED -
	DRAWN - TWK	REVISED -
PLOT SCALE =	CHECKED -	REVISED -
PLOT DATE = 3/12/2008	DATE - 3/11/08	REVISED -

**STATE OF ILLINOIS
COUNTY HIGHWAY DEPARTMENT**

HLR HAMPTON, LENZINI & RENWICK, INC.
CIVIL & STRUCTURAL ENGINEERS
LAND SURVEYORS

**CROSS SECTIONS
WEST ST. GEORGETOWN**

F.A.U.	SECTION	COUNTY	TOTAL SHEETS	SHEET NO.
7059	05-00155-00-RS	VERMILION	97	38
FED. ROAD DIST. NO.		ILLINOIS FED. AID PROJECT		
		CONTRACT NO. 91386		

SCALE: SHEET NO. OF SHEETS STA. 12+20.67 TO STA. 12+25.00