


DATE	
BY	
FINAL SURVEY	
SURVEYED	
NOTE BOOK	
TEMPLATE	
AREAS CHECKED	
AREAS CHECKED	
NO.	

DATE	
BY	
ORIGINAL SURVEY	
SURVEYED	
NOTE BOOK	
TEMPLATE	
AREAS CHECKED	
AREAS CHECKED	
NO.	

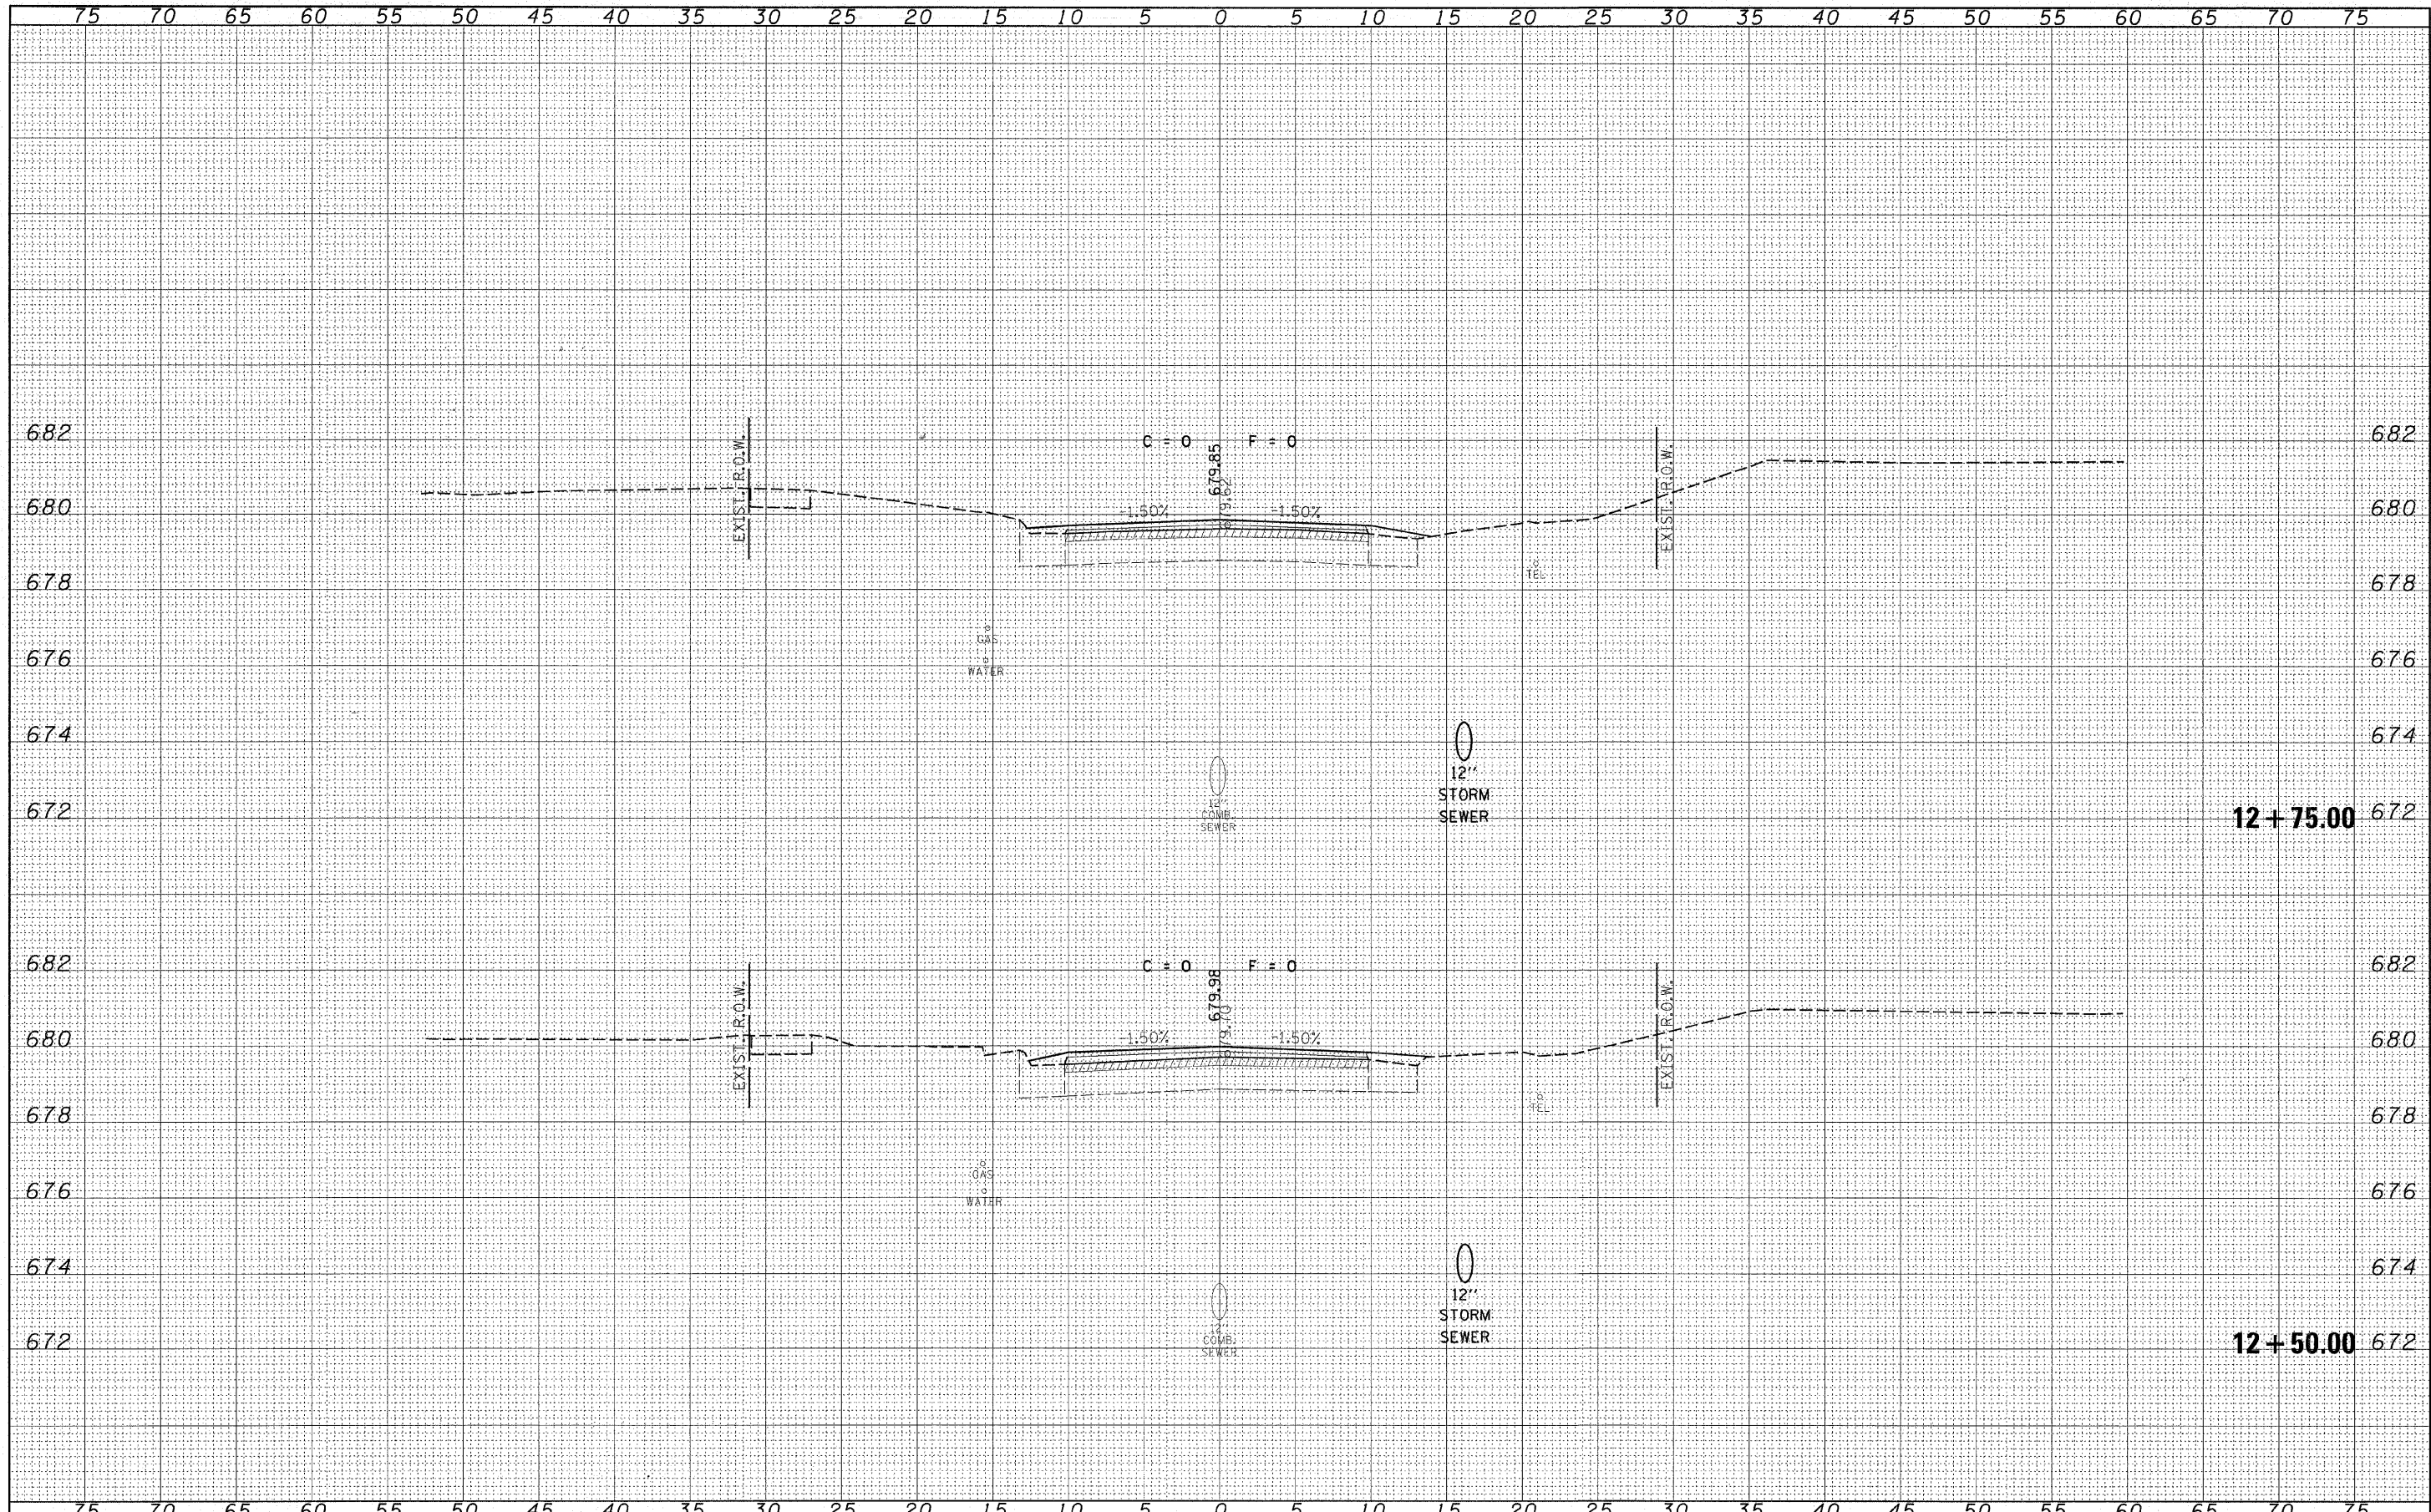

FILE NAME = 93004-sht-axs.dgn

USER NAME =
 PLOT SCALE =
 PLOT DATE = 3/12/2008

DESIGNED - L.F.S.
 DRAWN - TWK
 CHECKED -
 DATE - 3/11/08

REVISED -
 REVISED -
 REVISED -
 REVISED -

STATE OF ILLINOIS
 COUNTY HIGHWAY DEPARTMENT



HAMPTON, LENZINI & RENWICK, INC.
 CIVIL & STRUCTURAL ENGINEERS
 LAND SURVEYORS

CROSS SECTIONS
 WEST ST. GEORGETOWN

F.A.U.	SECTION	COUNTY	TOTAL SHEETS	SHEET NO.
7059	05-00155-00-RS	VERMILION	97	39
FED. ROAD DIST. NO.			ILLINOIS FED. AID PROJECT	
CONTRACT NO.			91386	

SCALE: SHEET NO. OF SHEETS STA. 12+50.00 TO STA. 12+75.00