


DATE	
BY	
FINAL SURVEY	
SURVEYED	
NOTE BOOK	
TEMPLATE	
AREAS CHECKED	
NO.	

DATE	
BY	
ORIGINAL SURVEY	
SURVEYED	
NOTE BOOK	
TEMPLATE	
AREAS CHECKED	
NO.	

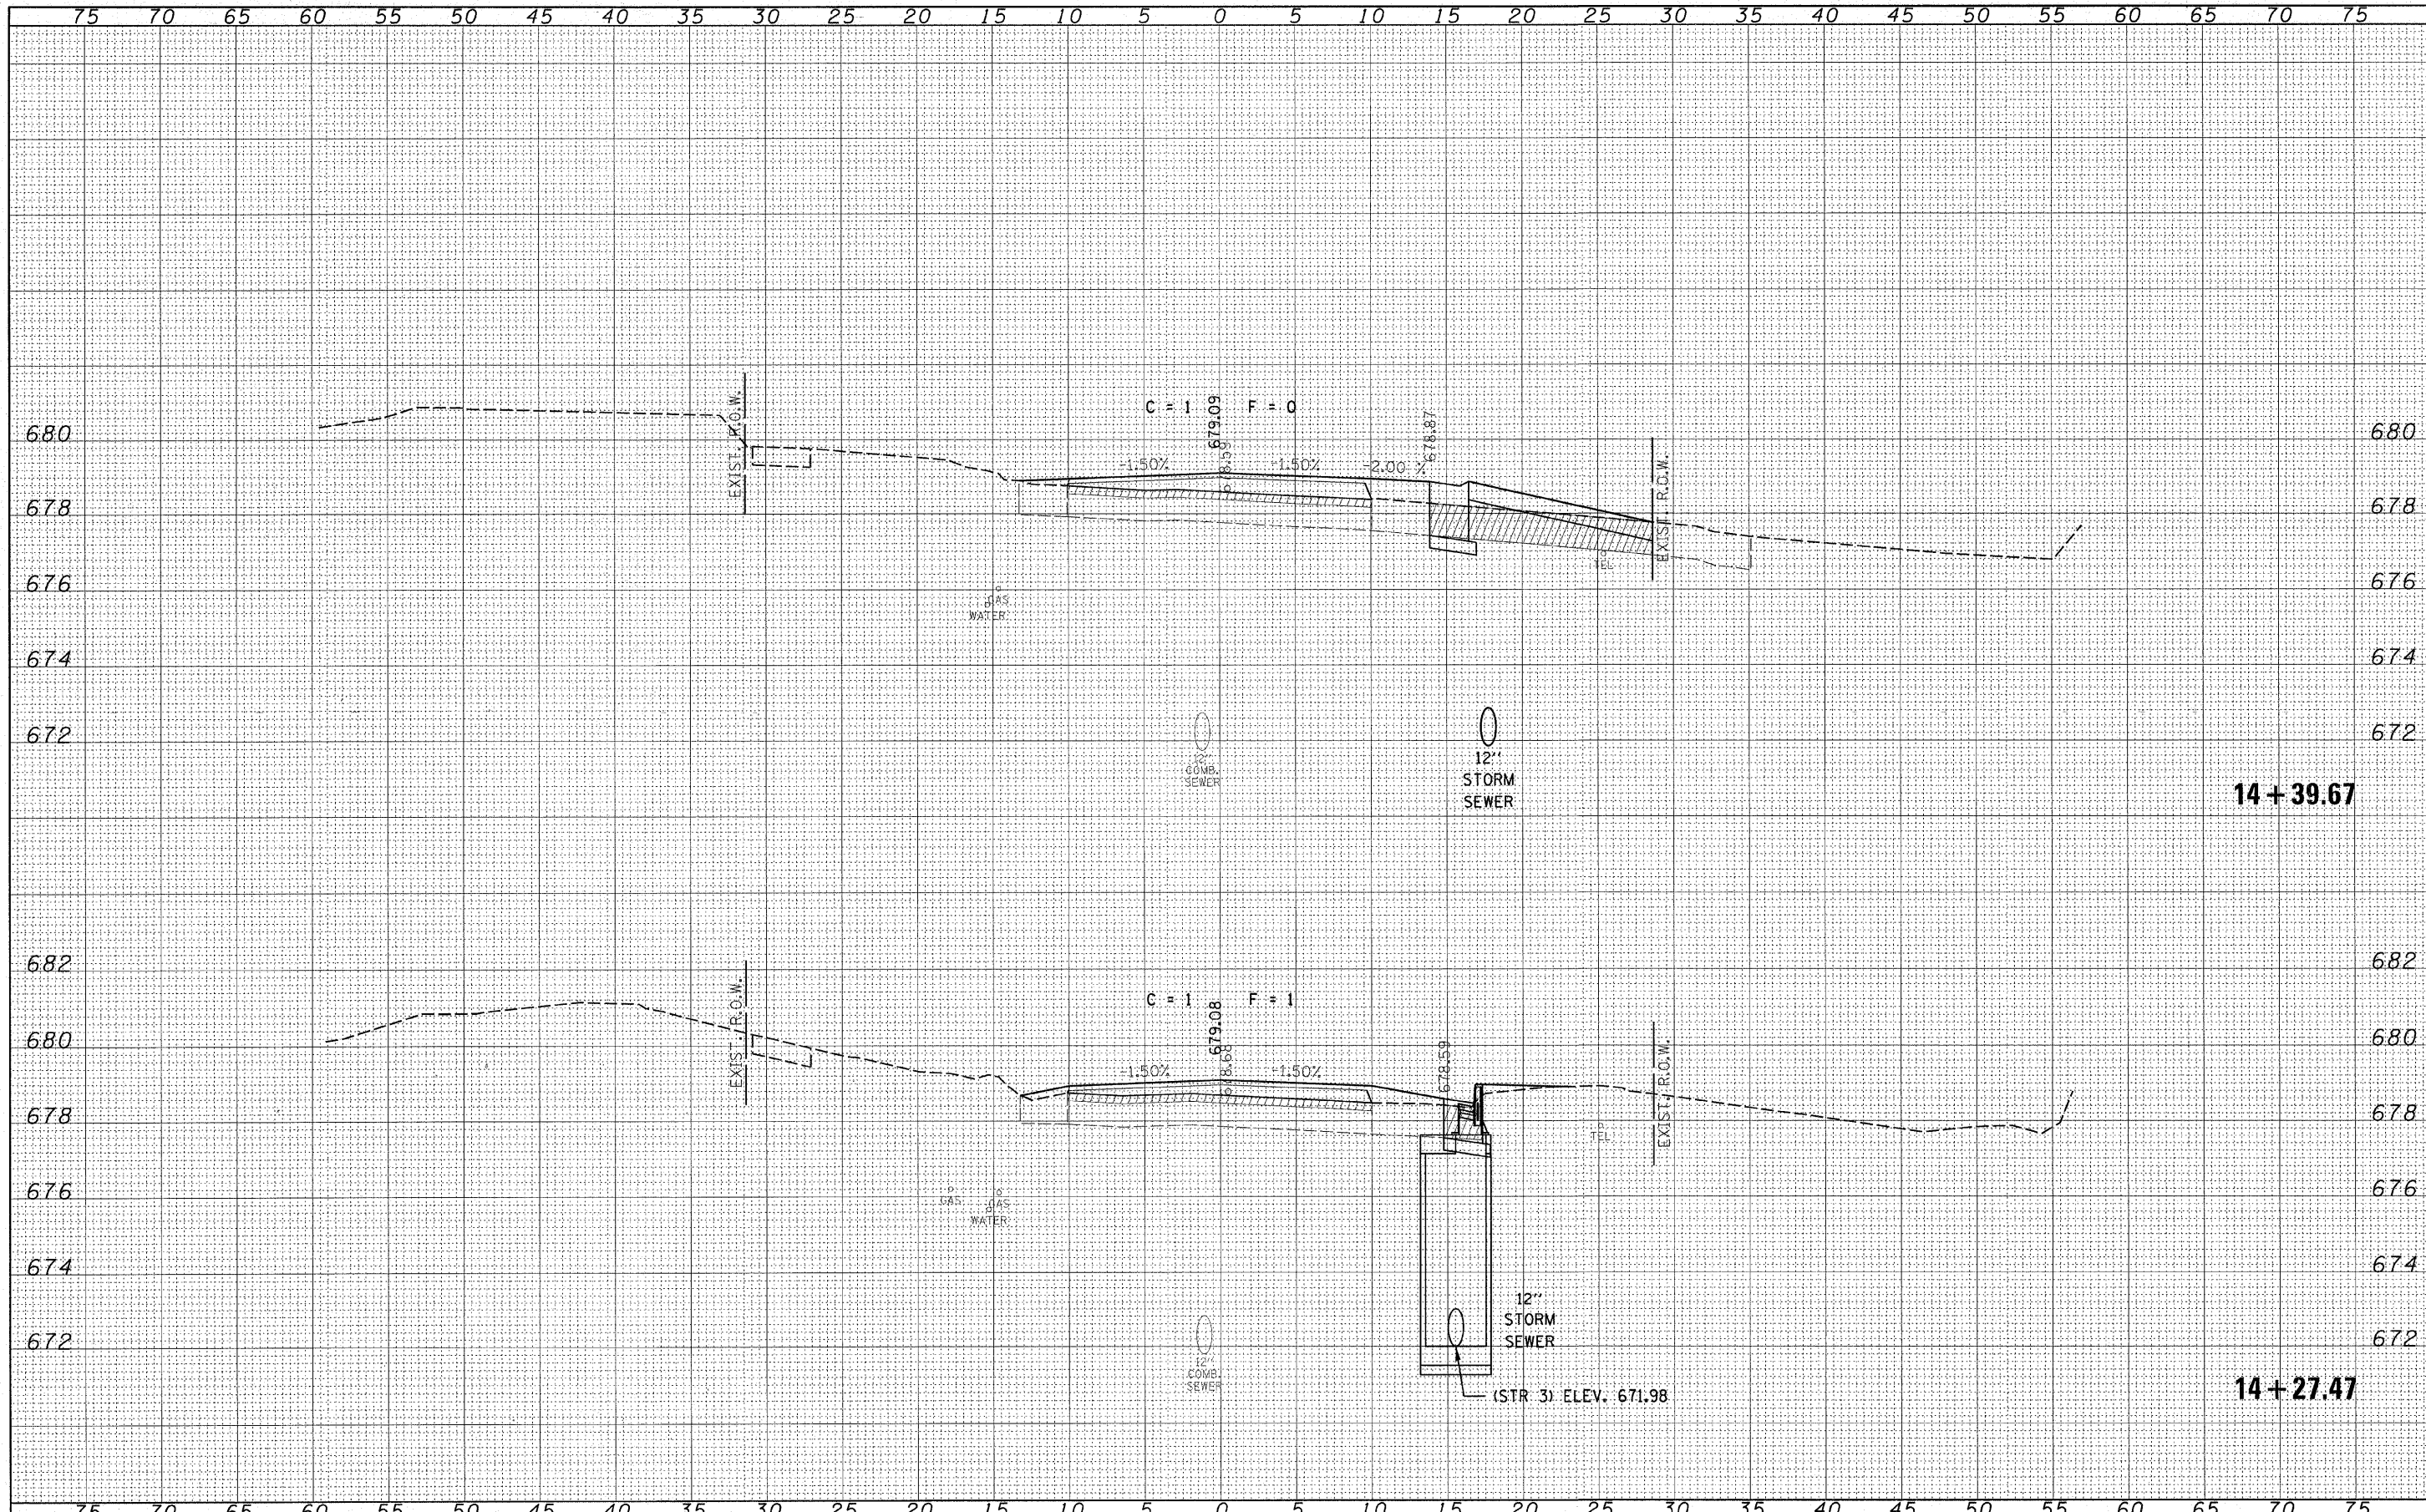

FILE NAME = 93004-sht-sss.dgn	USER NAME =	DESIGNED - L.F.S.	REVISED -	<b>STATE OF ILLINOIS</b> <b>COUNTY HIGHWAY DEPARTMENT</b>	<b>HAMPTON, LENZINI &amp; RENWICK, INC.</b> CIVIL & STRUCTURAL ENGINEERS LAND SURVEYORS	<b>CROSS SECTIONS</b> <b>WEST ST. GEORGETOWN</b>	F.A.U.	SECTION	COUNTY	TOTAL SHEETS	SHEET NO.
PLOT SCALE =	DRAWN - TWK	REVISED -	7059				05-00155-00-RS	VERMILION	97	46	
PLOT DATE = 3/12/2008	CHECKED -	REVISED -	CONTRACT NO. 91386								
	DATE - 3/11/08	REVISED -	FED. ROAD DIST. NO. ILLINOIS FED. AID PROJECT								