


DATE	
BY	
FINAL SURVEY	
SURVEYED	
NOTE BOOK	
NO.	
TEMPLATE	
AREAS CHECKED	

DATE	
BY	
ORIGINAL SURVEY	
SURVEYED	
NOTE BOOK	
NO.	
TEMPLATE	
AREAS CHECKED	

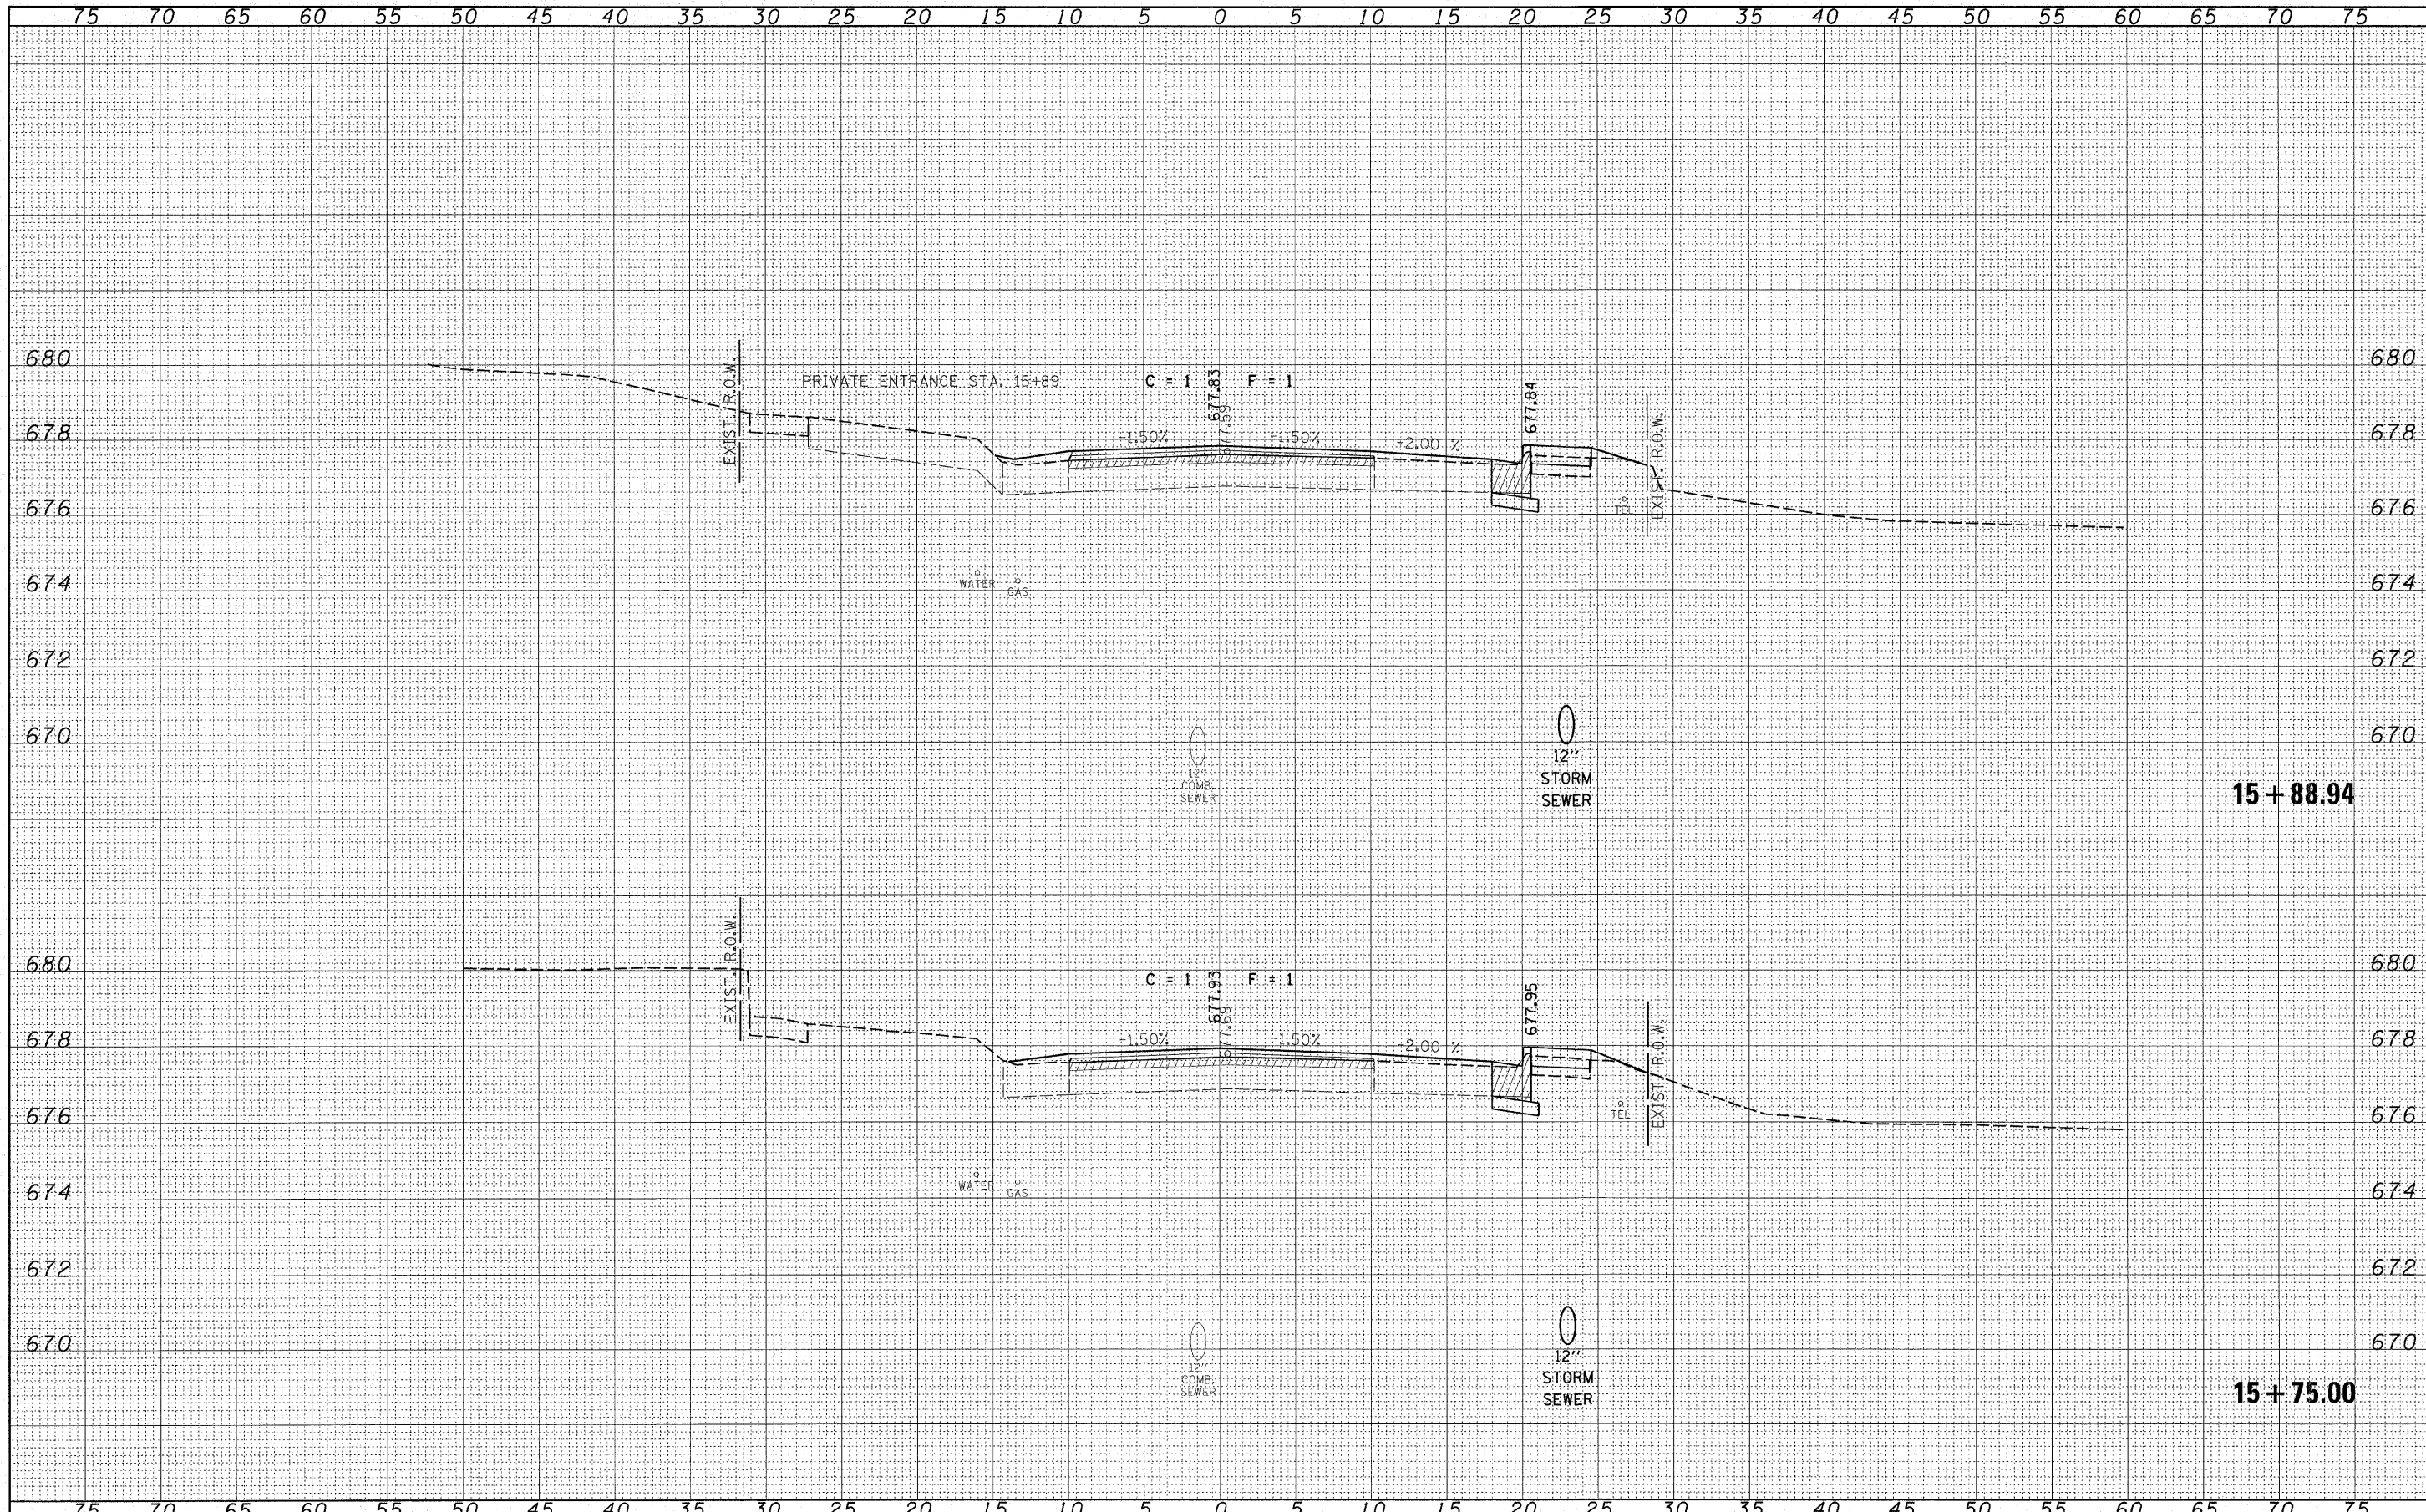

FILE NAME = 93004-sht-sss.dgn

USER NAME =	DESIGNED - L.F.S.	REVISED -
PLOT SCALE =	DRAWN - TWK	REVISED -
PLOT DATE = 3/12/2008	CHECKED -	REVISED -
	DATE - 3/11/08	REVISED -

STATE OF ILLINOIS
COUNTY HIGHWAY DEPARTMENT

HLR HAMPTON, LENZINI & RENWICK, INC.
CIVIL & STRUCTURAL ENGINEERS
LAND SURVEYORS

**CROSS SECTIONS
WEST ST. GEORGETOWN**

F.A.U.	SECTION	COUNTY	TOTAL SHEETS	SHEET NO.
7059	05-00155-00-RS	VERMILION	97	52
FED. ROAD DIST. NO.			ILLINOIS FED. AID PROJECT	
			CONTRACT NO. 91386	

SCALE: SHEET NO. OF SHEETS STA. 15+75.00 TO STA. 15+88.94