


DATE	
BY	
FINAL SURVEY	
SURVEYED	
NOTE BOOK	
TEMPLATE	
AREAS CHECKED	
AREAS CHECKED	

DATE	
BY	
ORIGINAL SURVEY	
SURVEYED	
NOTE BOOK	
TEMPLATE	
AREAS CHECKED	
AREAS CHECKED	

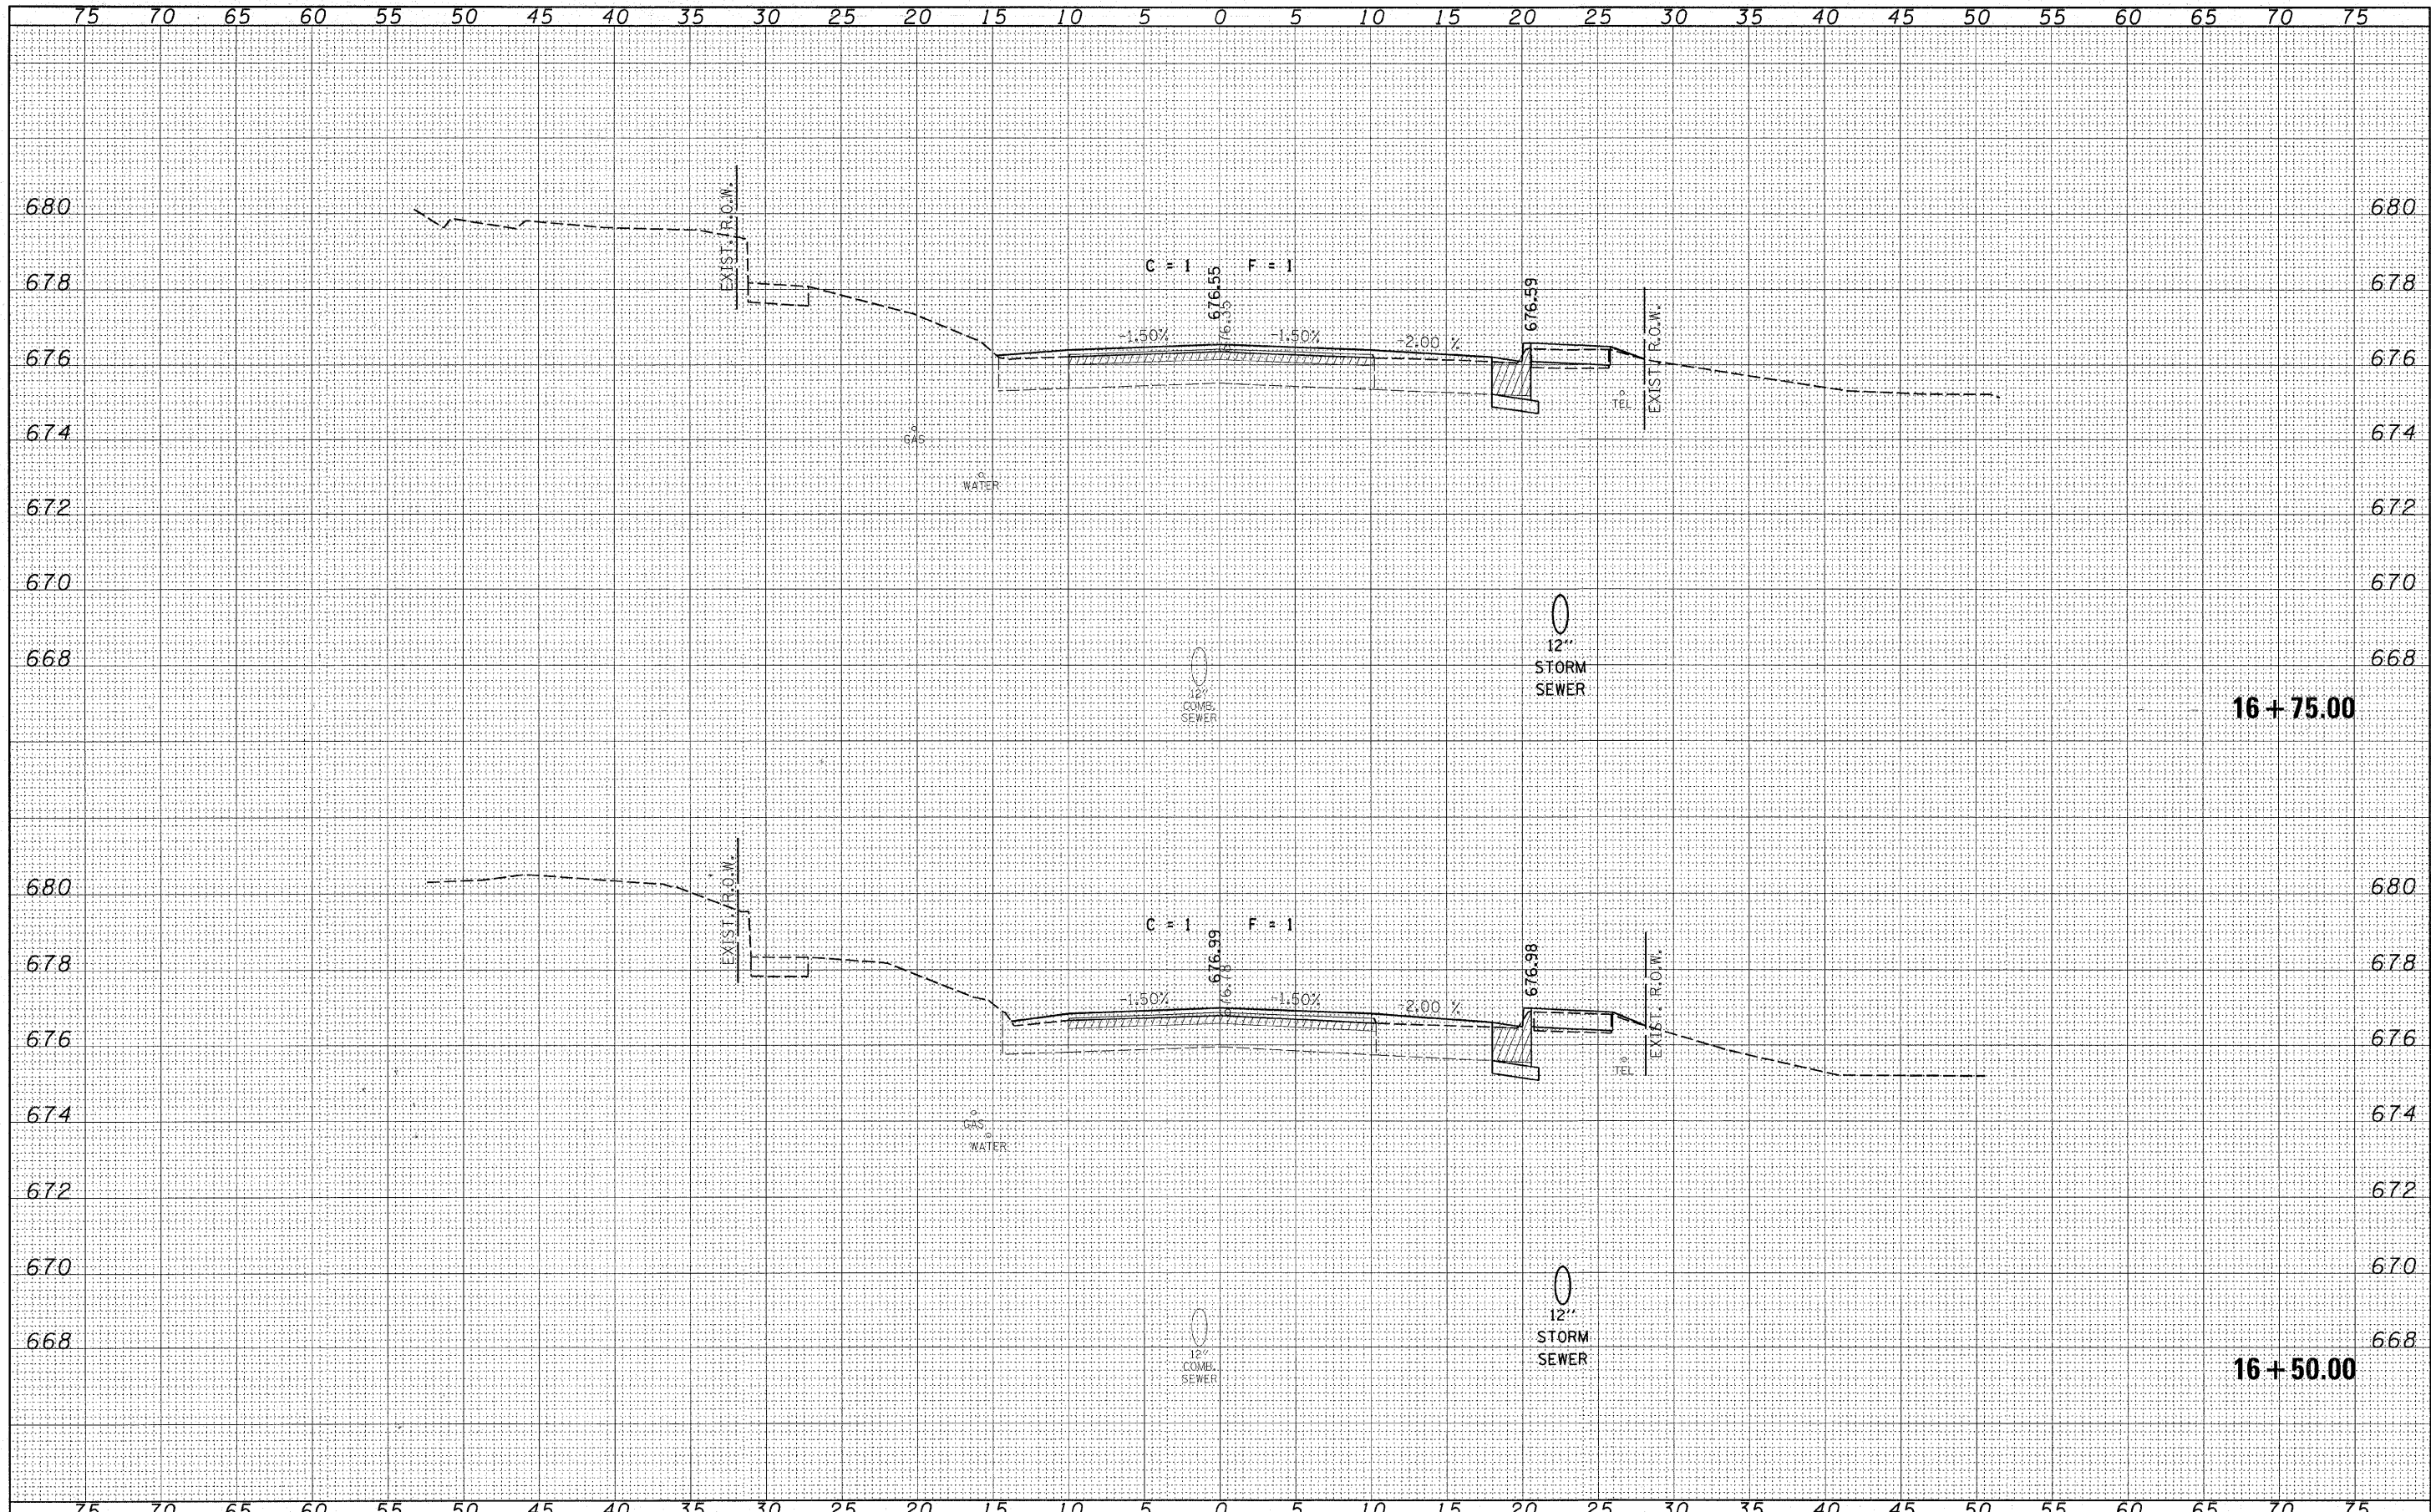

FILE NAME = 93204-shr-ssx.dgn	USER NAME =	DESIGNED - L.F.S.	REVISED -	STATE OF ILLINOIS COUNTY HIGHWAY DEPARTMENT	HAMPTON, LENZINI & RENWICK, INC. CIVIL & STRUCTURAL ENGINEERS LAND SURVEYORS	CROSS SECTIONS		F.A.U.	SECTION	COUNTY	TOTAL SHEETS	SHEET NO.
PLOT SCALE =	CHECKED -	REVISIED -	REVISIED -			7059	05-00155-00-RS	VERMILION	97	55		
PLOT DATE = 3/12/2008	DATE - 3/11/08	REVISIED -	REVISIED -			STA. 16+50.00 TO STA. 16+75.00		CONTRACT NO. 91386		ILLINOIS FED. AID PROJECT		
						SCALE:	SHEET NO.	OF	SHEETS			