


DATE	
BY	
DESIGNED	
DRAWN	
CHECKED	
REVISIONS	
NO.	

DATE	
BY	
DESIGNED	
DRAWN	
CHECKED	
REVISIONS	
NO.	

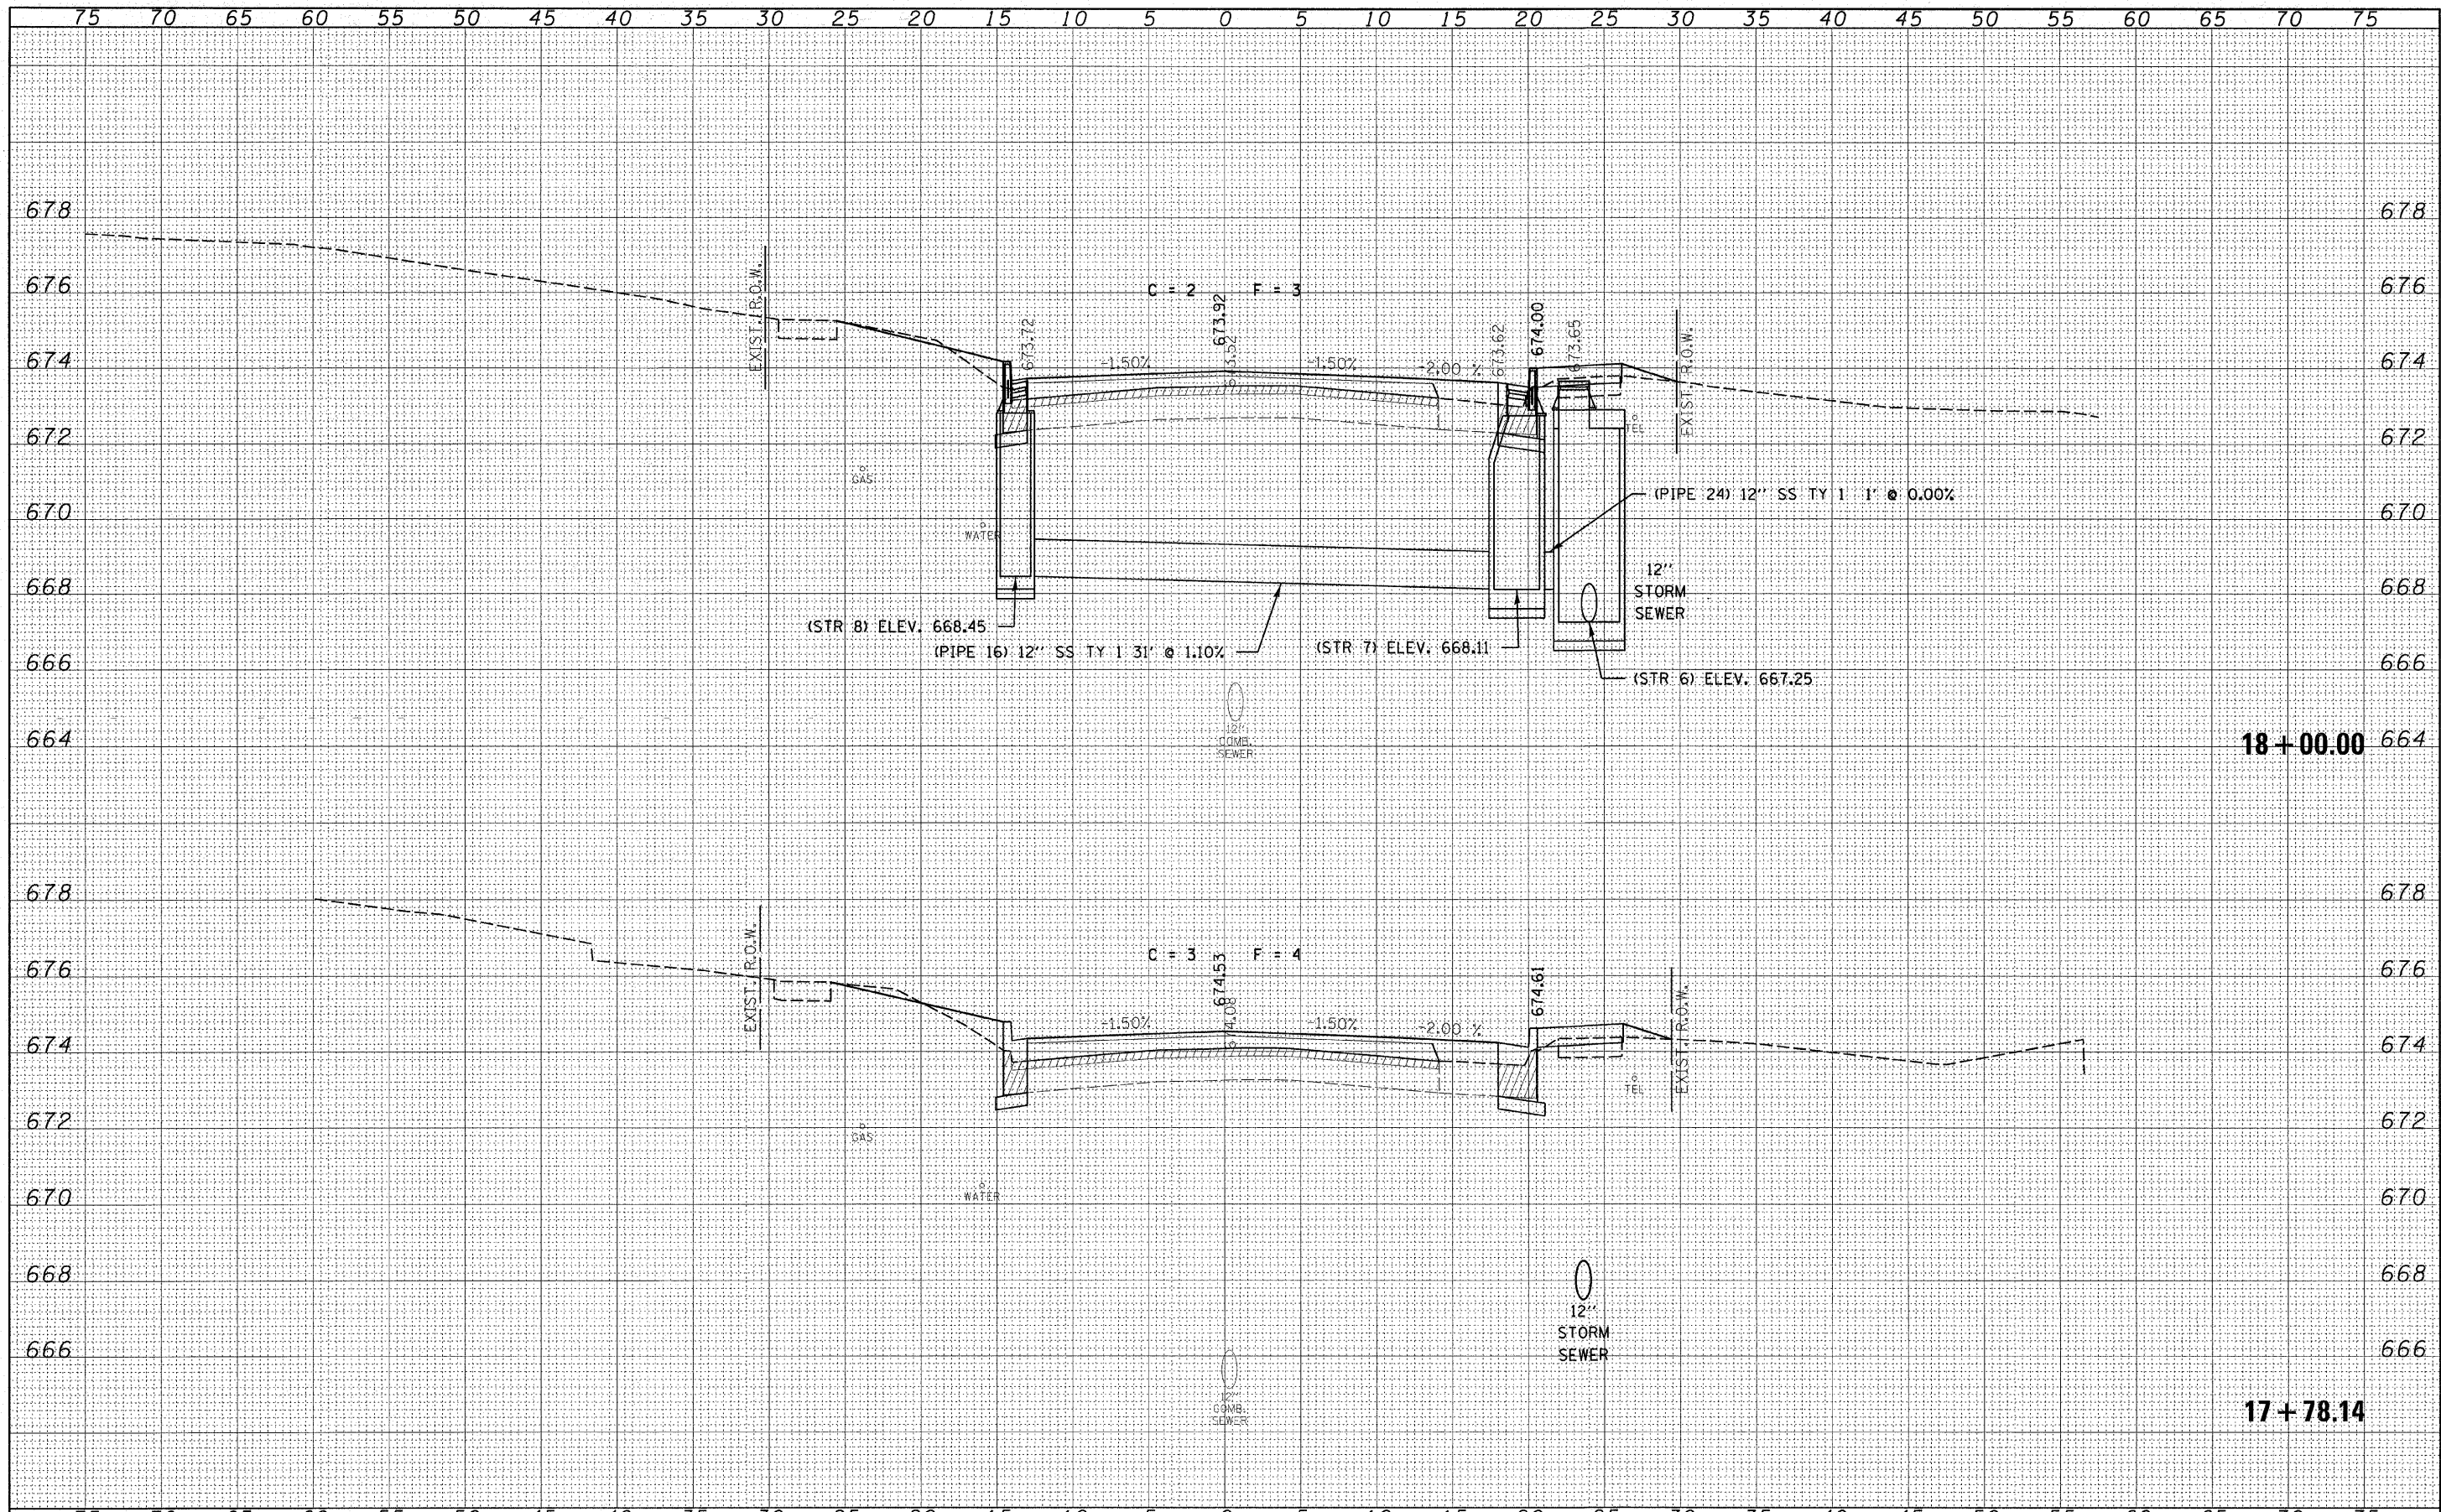

FILE NAME =	93004-shr-exs.dgn
-------------	-------------------

USER NAME =	DESIGNED - L.F.S.	REVISIONS
	DRAWN - TWK	REVISIONS
	CHECKED -	REVISIONS
	DATE - 3/11/08	REVISIONS

DESIGNED - L.F.S.	REVISIONS
DRAWN - TWK	REVISIONS
CHECKED -	REVISIONS
DATE - 3/11/08	REVISIONS

STATE OF ILLINOIS
COUNTY HIGHWAY DEPARTMENT

HLR HAMPTON, LENZINI & RENWICK, INC.
CIVIL & STRUCTURAL ENGINEERS
LAND SURVEYORS

**CROSS SECTIONS
WEST ST. GEORGETOWN**

SCALE:	SHEET NO.	OF	SHEETS	STA. 17+78.14	TO STA. 18+00.00
--------	-----------	----	--------	---------------	------------------

F.A.U.	SECTION	COUNTY	TOTAL SHEETS	SHEET NO.
7059	05-00155-00-RS	VERMILION	97	59
FED. ROAD DIST. NO.			ILLINOIS FED. AID PROJECT	CONTRACT NO. 91386